



Figured dimensions only are to be taken from this drawing. All dimensions are in millimeters unless otherwise stated. All dimensions shall be checked on site prior to works commencing.
 Any discrepancies shall be reported to AV Architects.
 All rights reserved. AV Architects Ltd. asserts its rights under the Copyright, Designs and Patents Act 1988 (Unless otherwise agreed in writing).


REV	DESCRIPTION	DATE	DRAWN BY
A1	DRAWN	08.04.20	NCE
P1	PLANNING SUBMISSION	26.07.21	NCE
P3	HOUSEHOLDERS PLANNING PERMISSION	20.09.23	JM

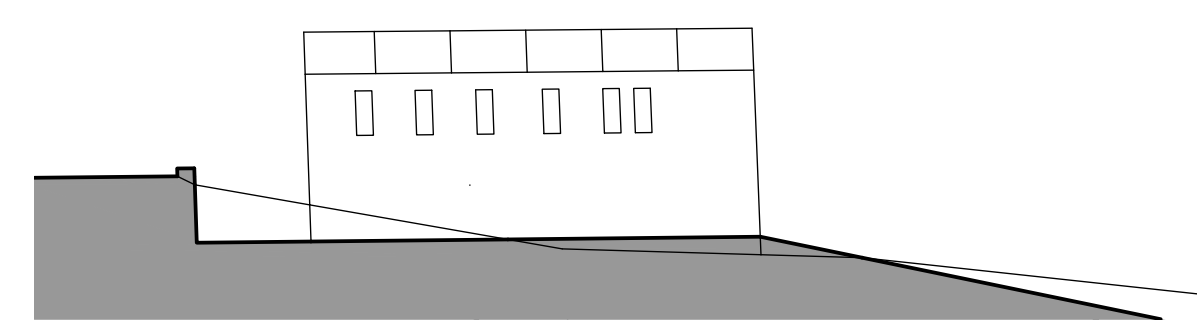


6 ELEVATION
 EXISTING SINGLE GARAGE WEST ELEVATION SCALE 1: 100

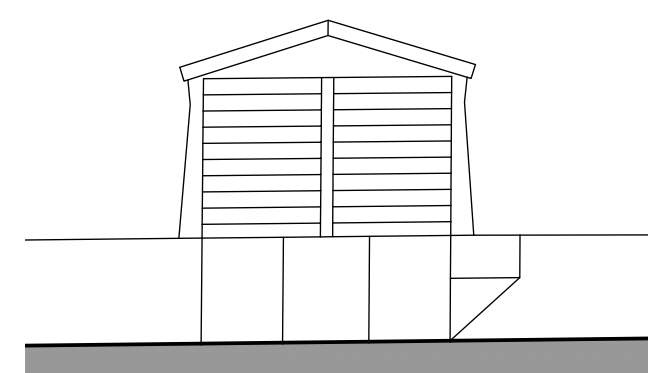


7 ELEVATION
 EXISTING SINGLE GARAGE SOUTH ELEVATION SCALE 1: 100

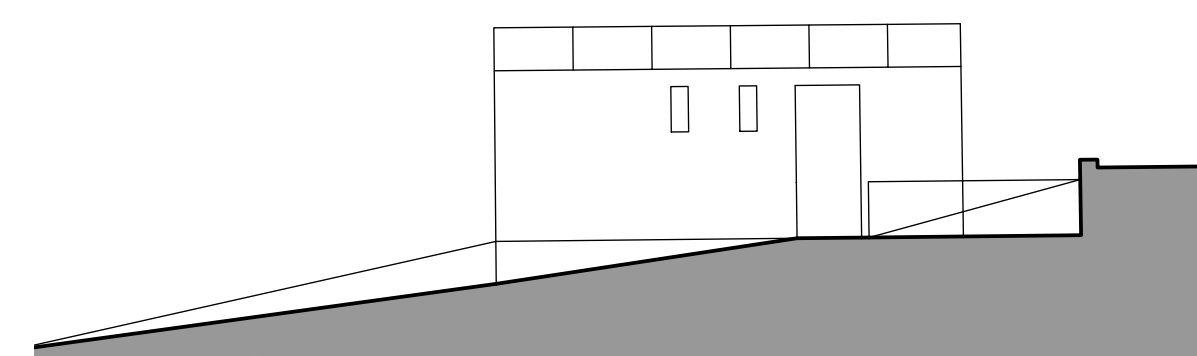


5 ELEVATION
 EXISTING SINGLE GARAGE EAST ELEVATION SCALE 1: 100

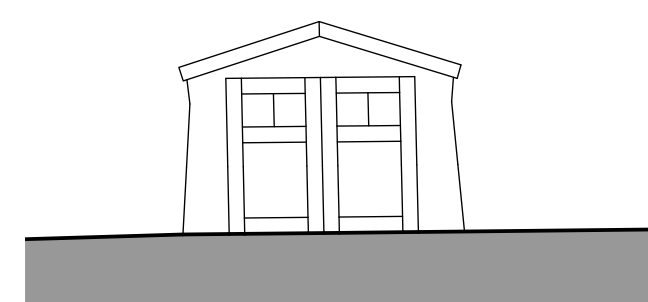


8 ELEVATION
 EXISTING SINGLE GARAGE NORTH ELEVATION SCALE 1: 100

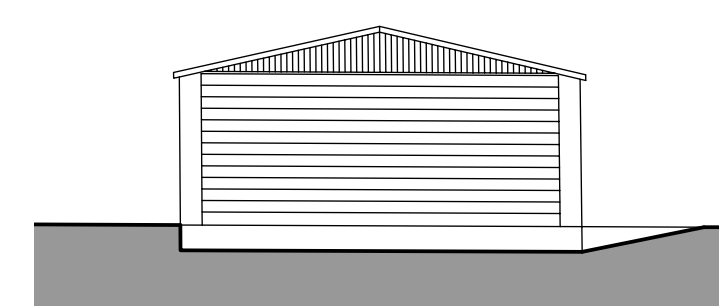


2 ELEVATION
 EXISTING DOUBLE GARAGE WEST ELEVATION SCALE 1: 100

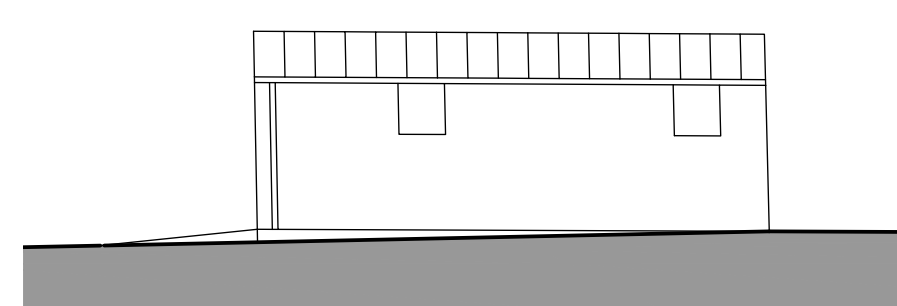


3 ELEVATION
 EXISTING DOUBLE GARAGE SOUTH ELEVATION SCALE 1: 100

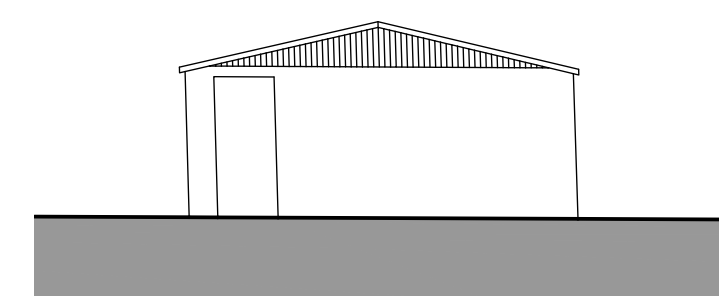

1 ELEVATION
 EXISTING DOUBLE GARAGE EAST ELEVATION SCALE 1: 100

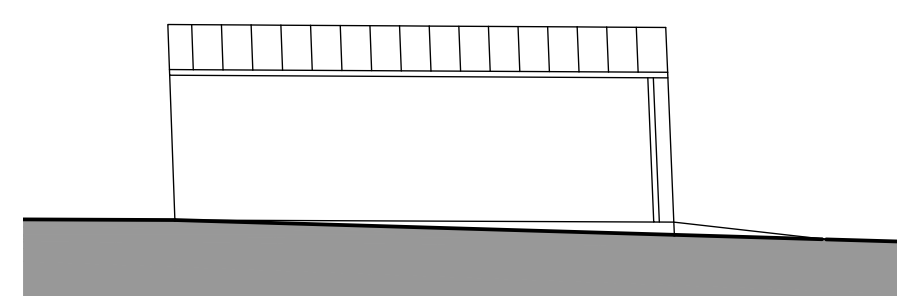

4 ELEVATION
 EXISTING DOUBLE GARAGE NORTH ELEVATION SCALE 1: 100

 

PLANNING

Client

MR & MRS THROWER

Project and Location

47 GREENHILL ROAD,
 OTFORD,
 TN14 5RR, KENT

Drawing title

EXISTING SINGLE & DOUBLE GARAGES ELEVATIONS

Scale @ A1

1:100

20003 - EXT - 004 P2

Project number Category Dwg number Revision

AV Architects
 51 St. Marys Road,
 Tonbridge, Kent
 TN9 2LE

Telephone 0 1732 366223
 Email info@architectsav.co.uk
 Website www.architectsav.co.uk

Cad reference

20003 - existing_householder pp.dwg