




Figured dimensions only are to be taken from this drawing. All dimensions are in millimeters unless otherwise stated. All dimensions shall be checked on site prior to works commencing.
 Any discrepancies shall be reported to AV Architects.
 All rights reserved. AV Architects Ltd. asserts its rights under the Copyright, Designs and Patents Act 1988 (Unless otherwise agreed in writing).

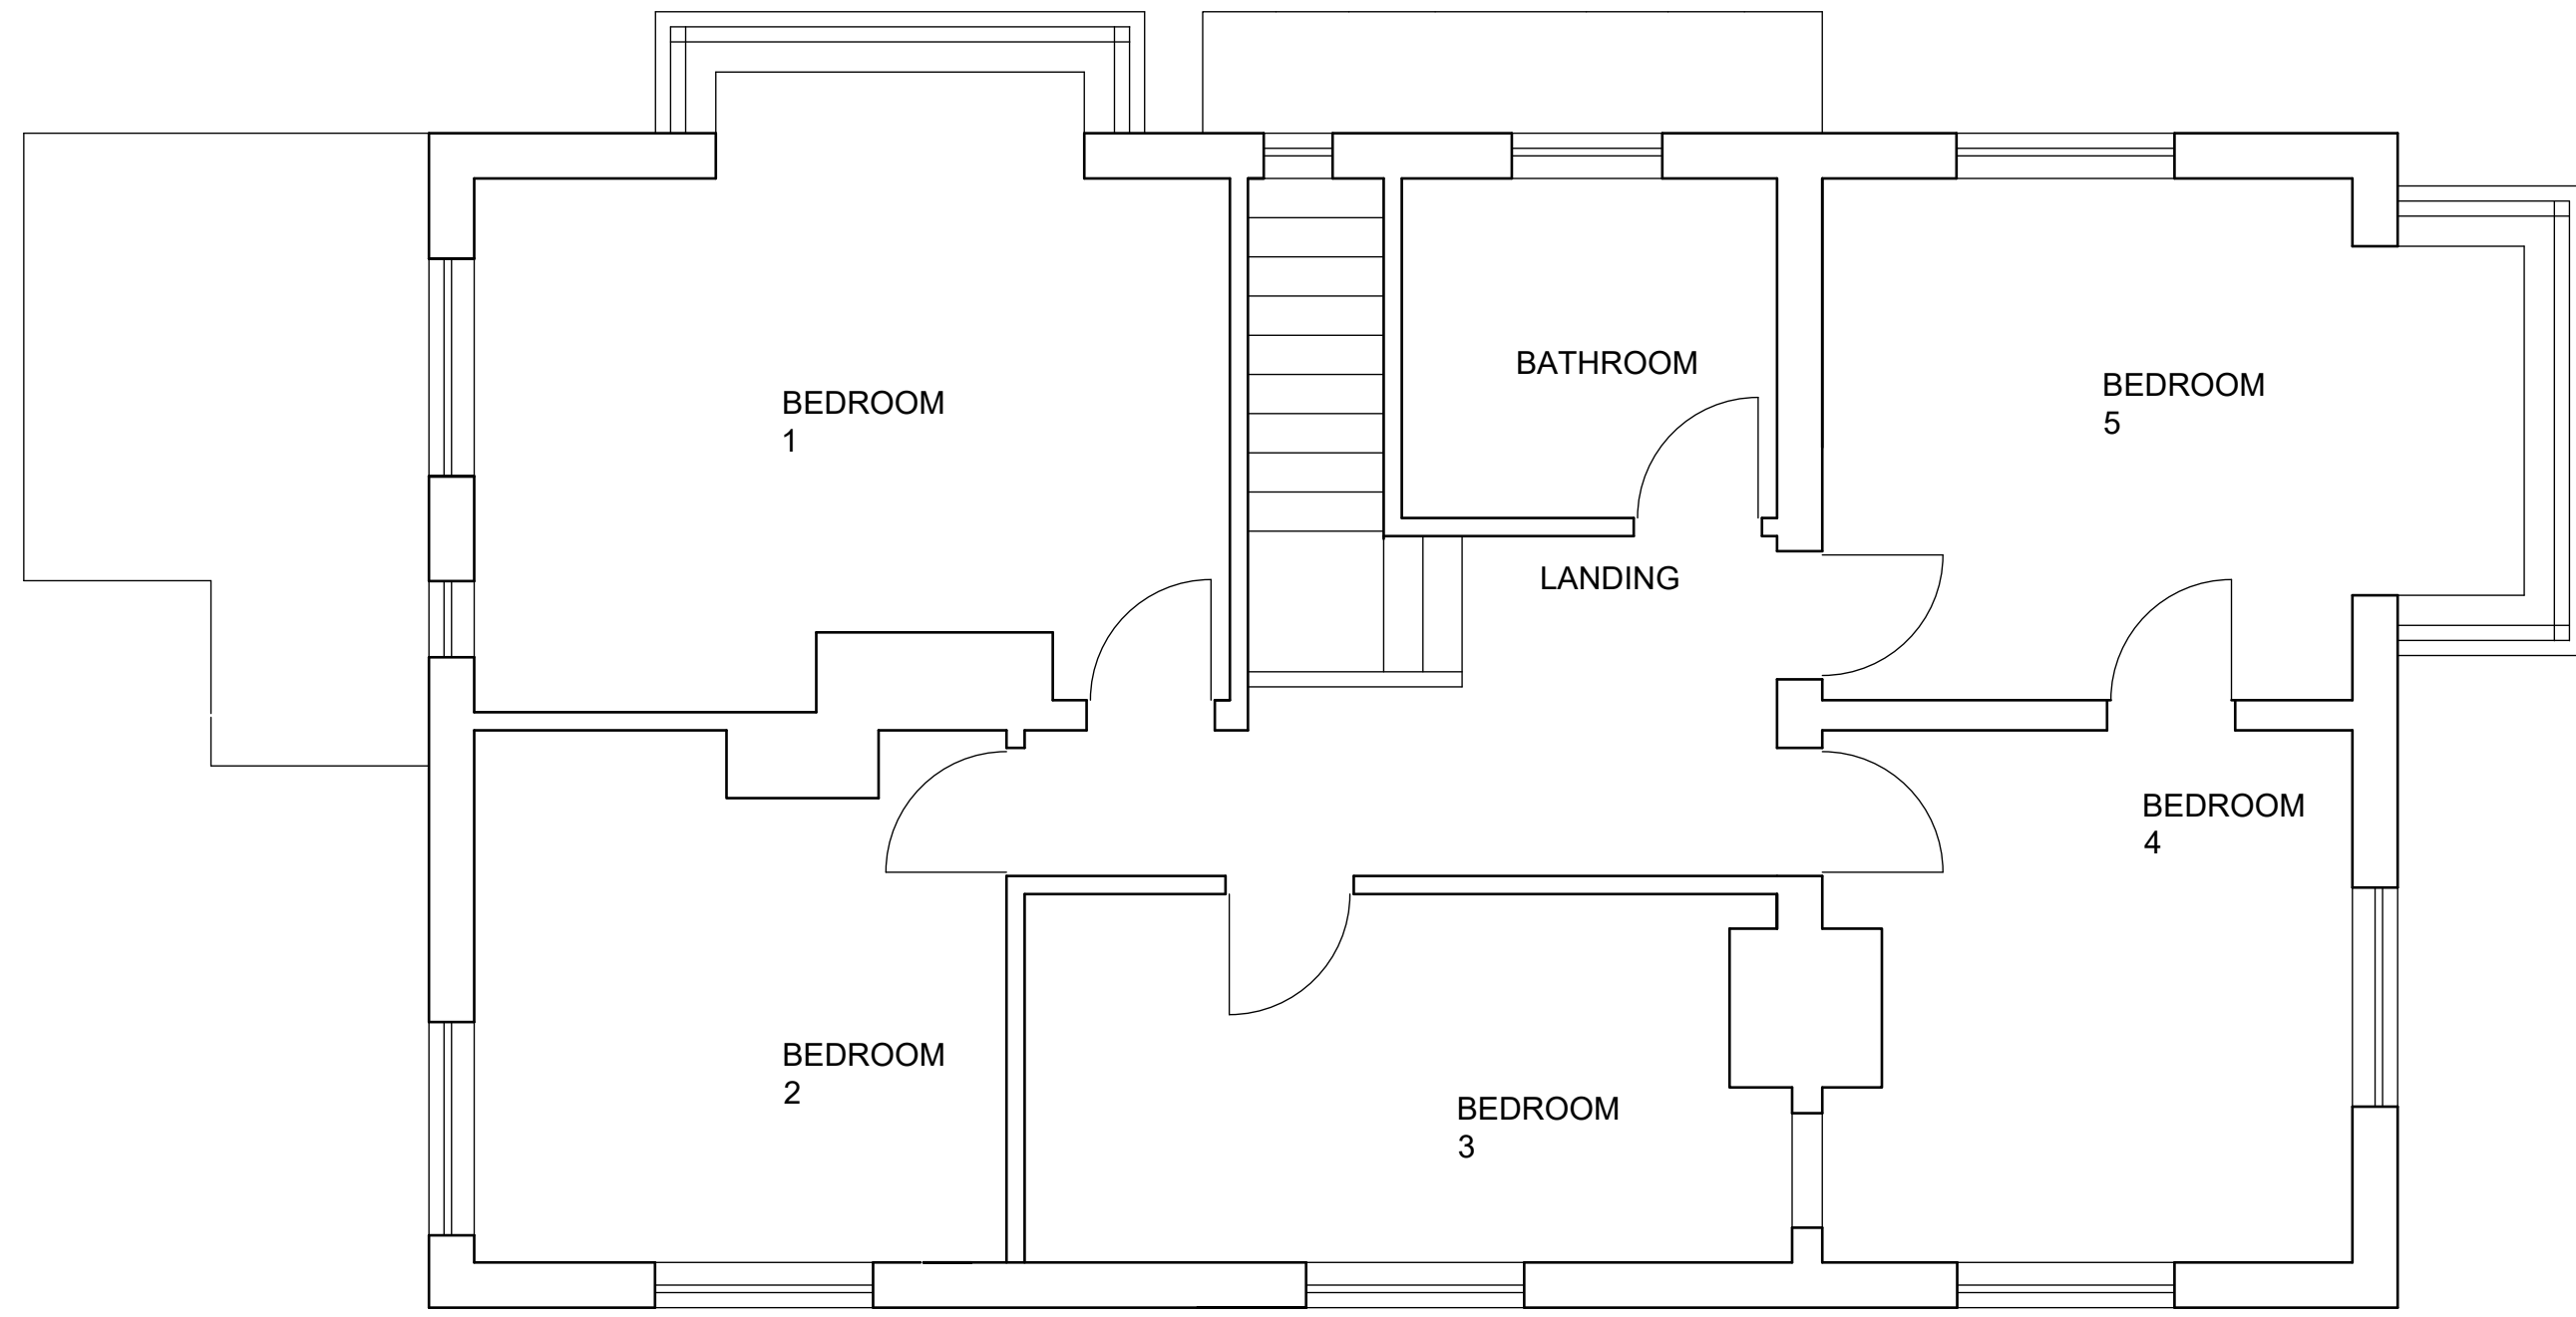

2 PLAN
 EXISTING FIRST FLOOR PLAN
 SCALE 1:50


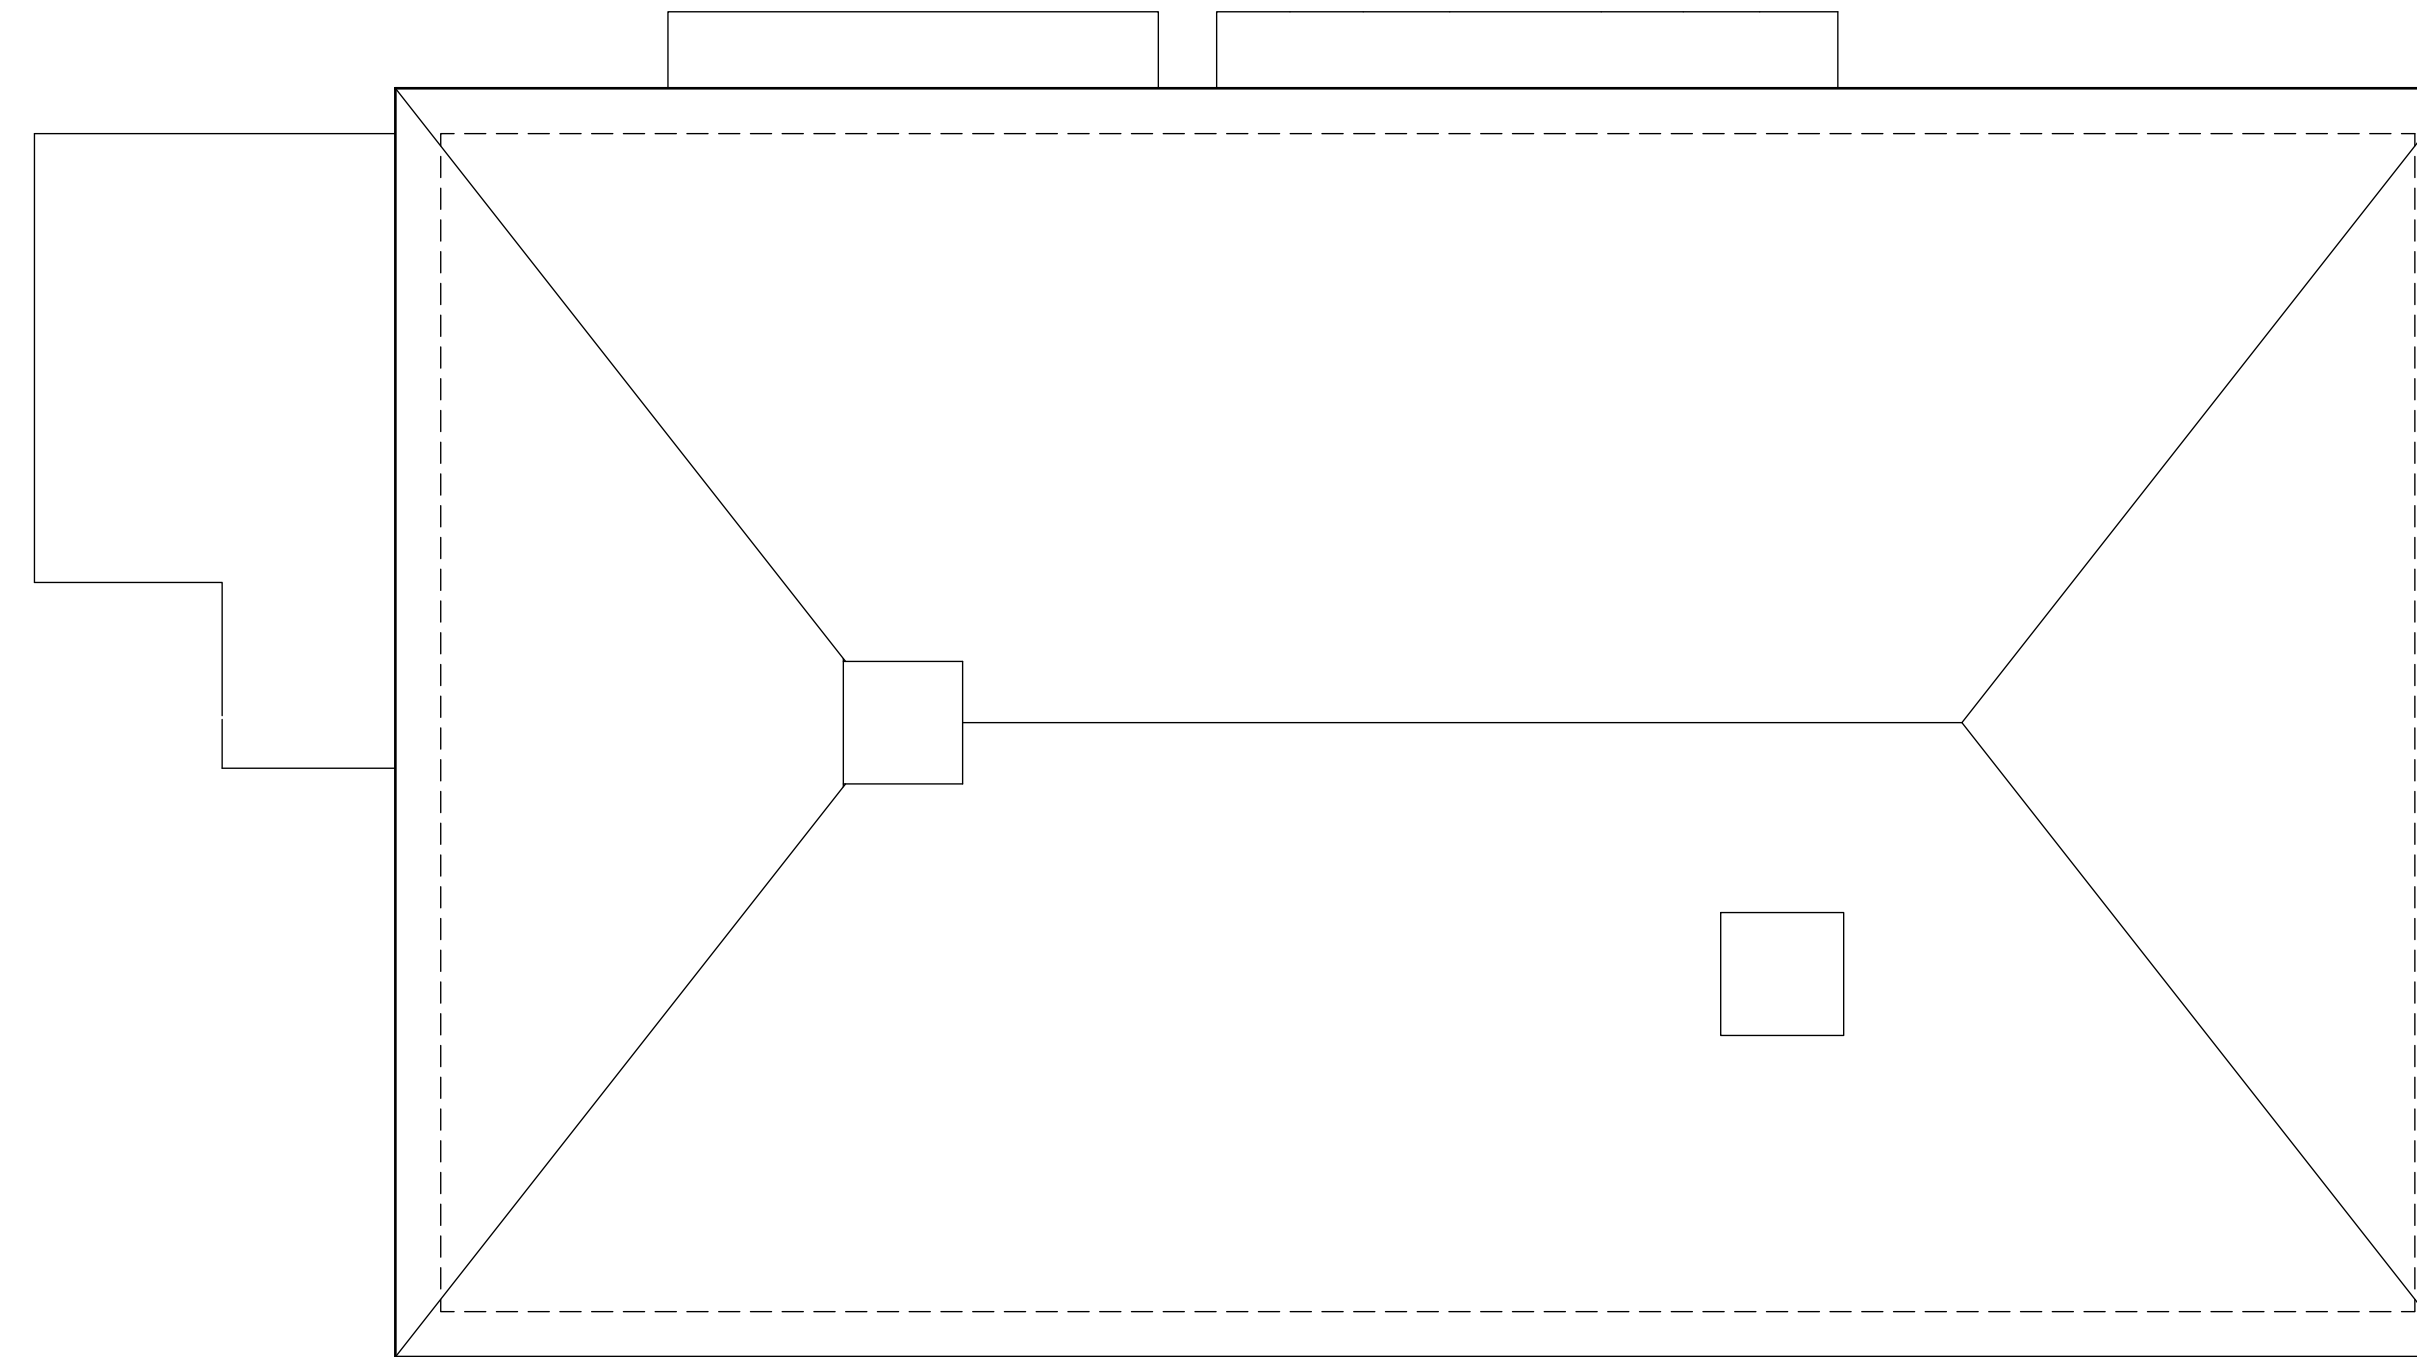


3 PLAN
 EXISTING ROOF PLAN
 SCALE 1:50

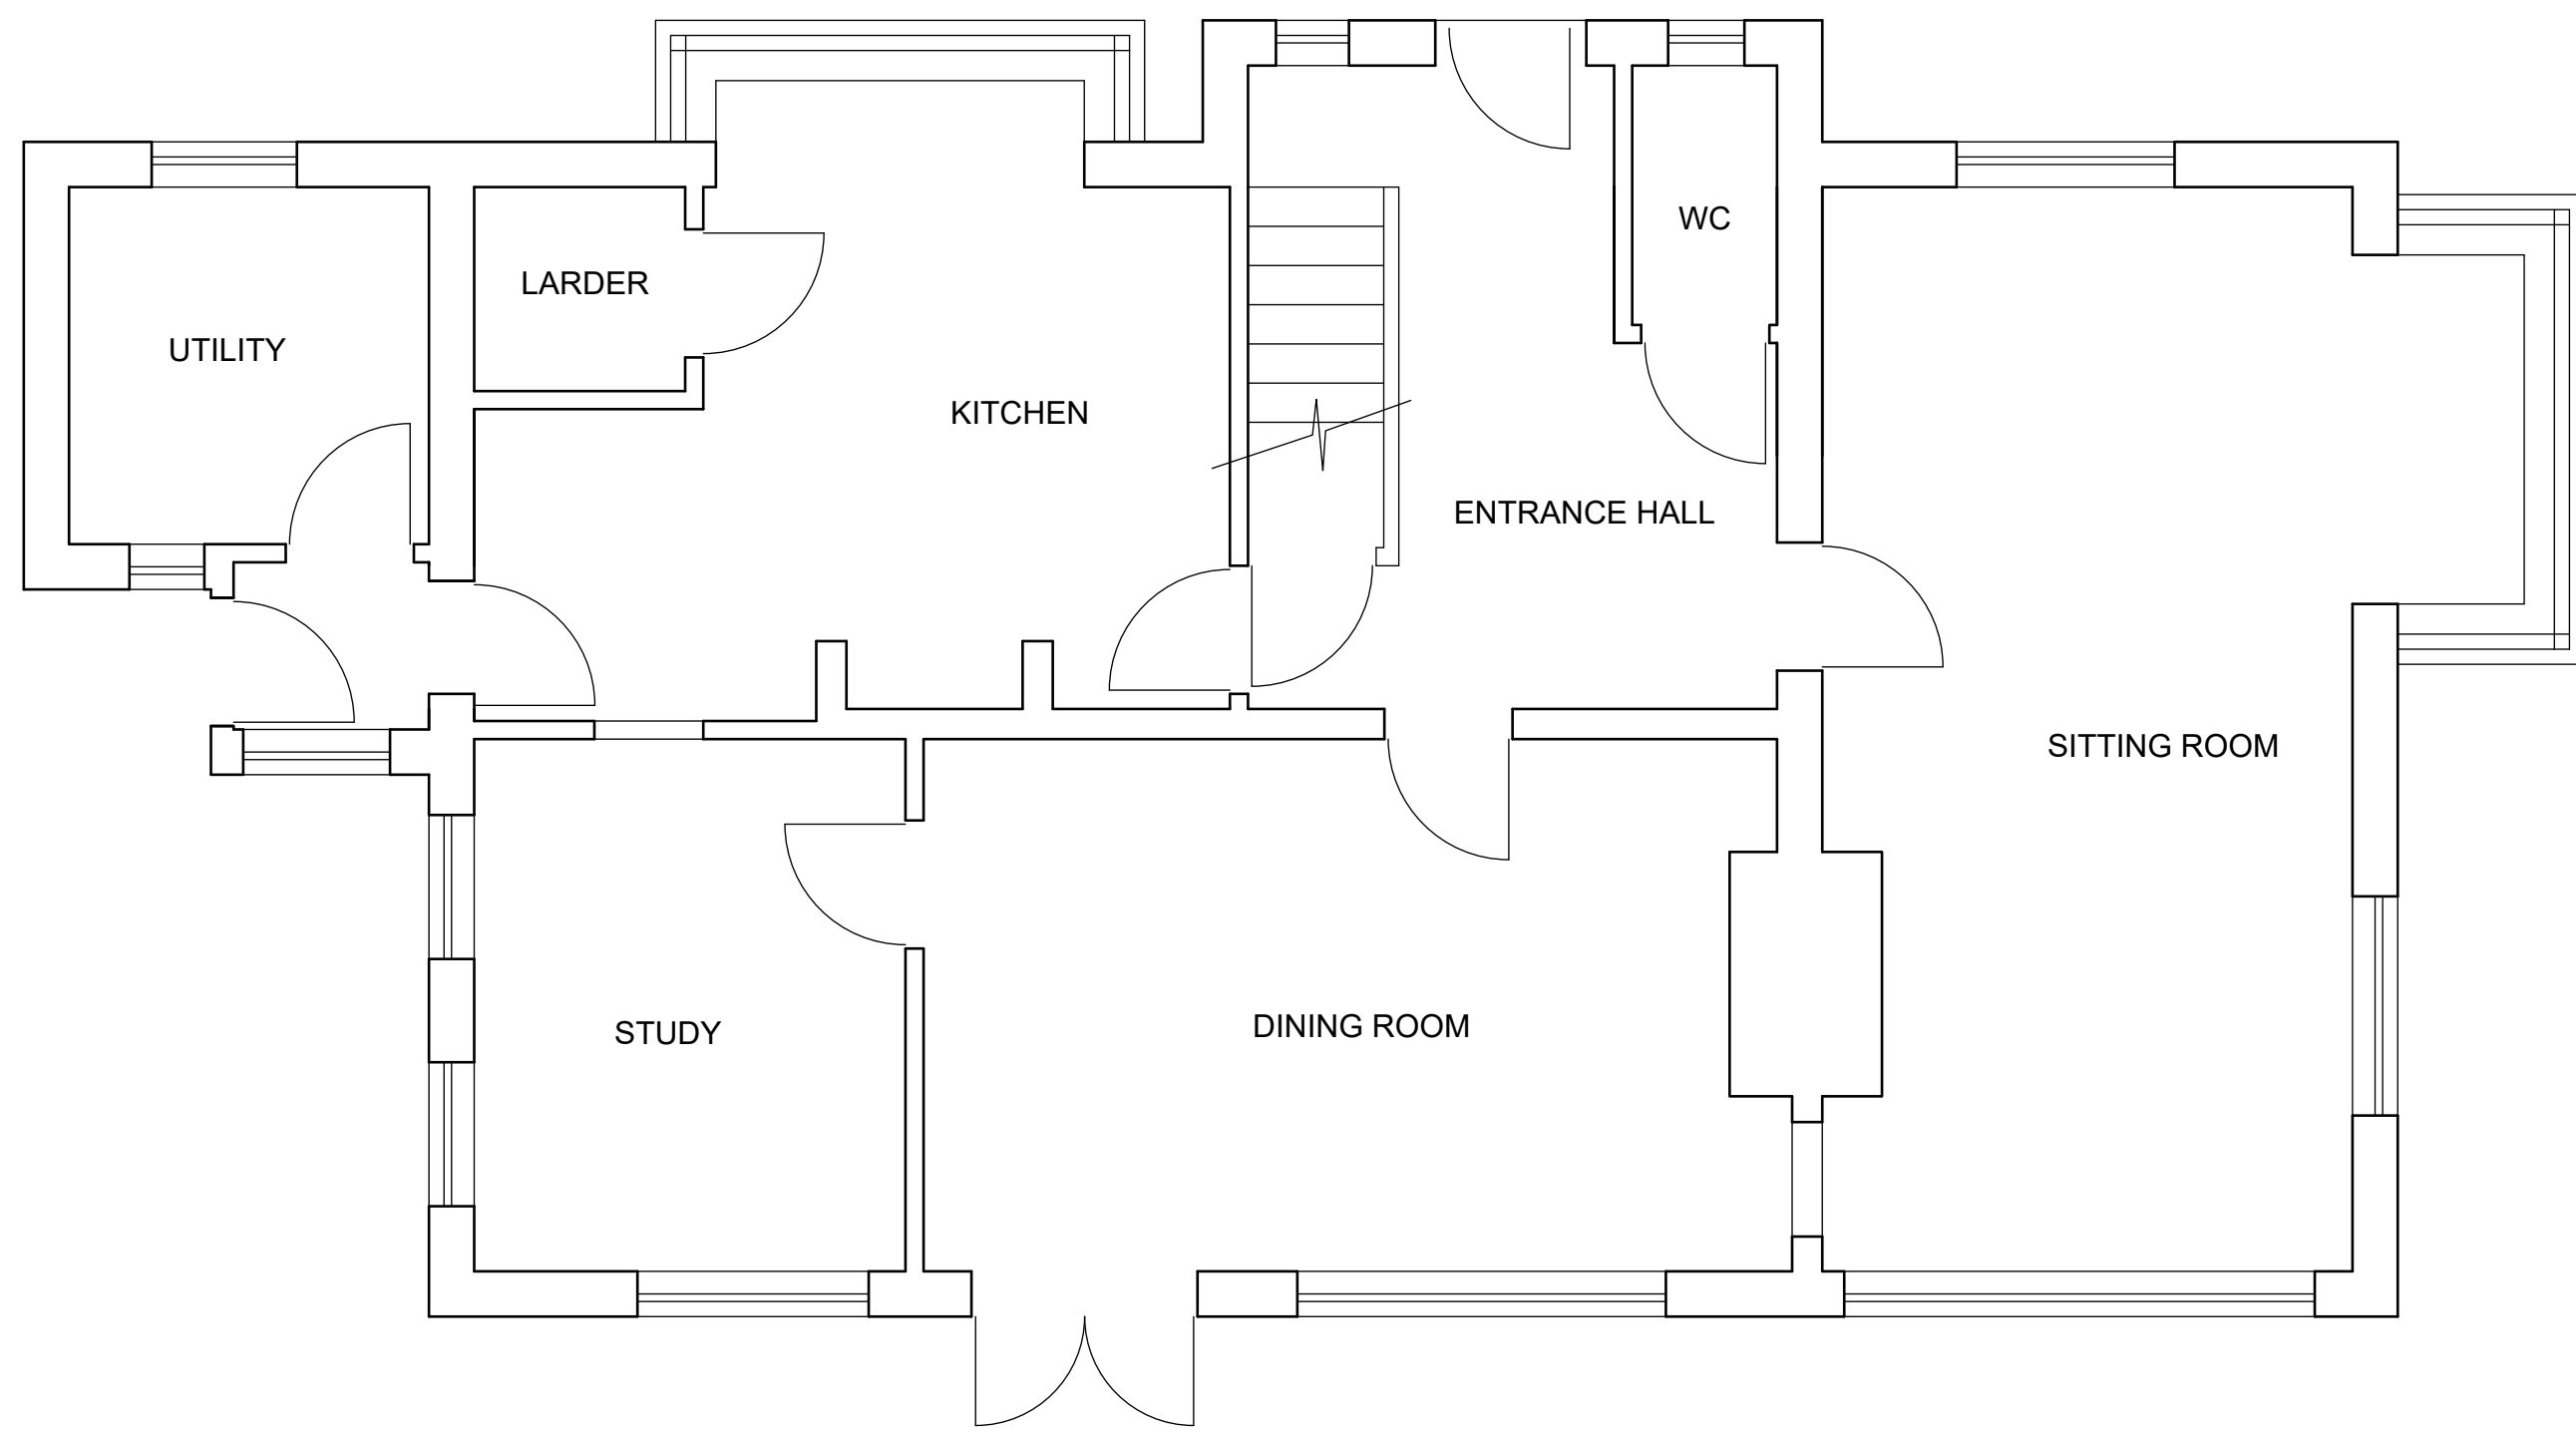

1 PLAN
 EXISTING GROUND FLOOR PLAN
 SCALE 1:50

REV	DESCRIPTION	DATE	DRAWN BY
P1	PLANNING SUBMISSION	25.06.21	NCE
P2	SCALE BAR CORRECTED TO 1:50	21.07.21	NCE
P3	PLANS RE-DRAWN FROM SURVEY DATA	27.07.21	NCE
P4	HOUSEHOLDER PLANNING PERMISSION	20.09.23	JM

 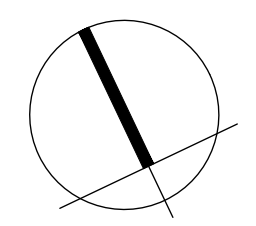

PLANNING

Client

MR & MRS THROWER

Project and Location

47 GREENHILL ROAD,
 OTFORD,
 TN14 5RR, KENT

Drawing title

EXISTING HOUSE FLOOR PLANS

Scale @ A1

1:50

20003 - EXT - 001 P4

Project number Category Dwg number Revision

AV Architects
 51 St. Marys Road,
 Tonbridge, Kent
 TN9 2LE

Telephone 0 1732 366223
 Email info@architectsav.co.uk
 Website www.architectsav.co.uk