




1 ELEVATION
 FRONT ELEVATION SCALE 1:100



2 ELEVATION
 SIDE ELEVATION SCALE 1:100

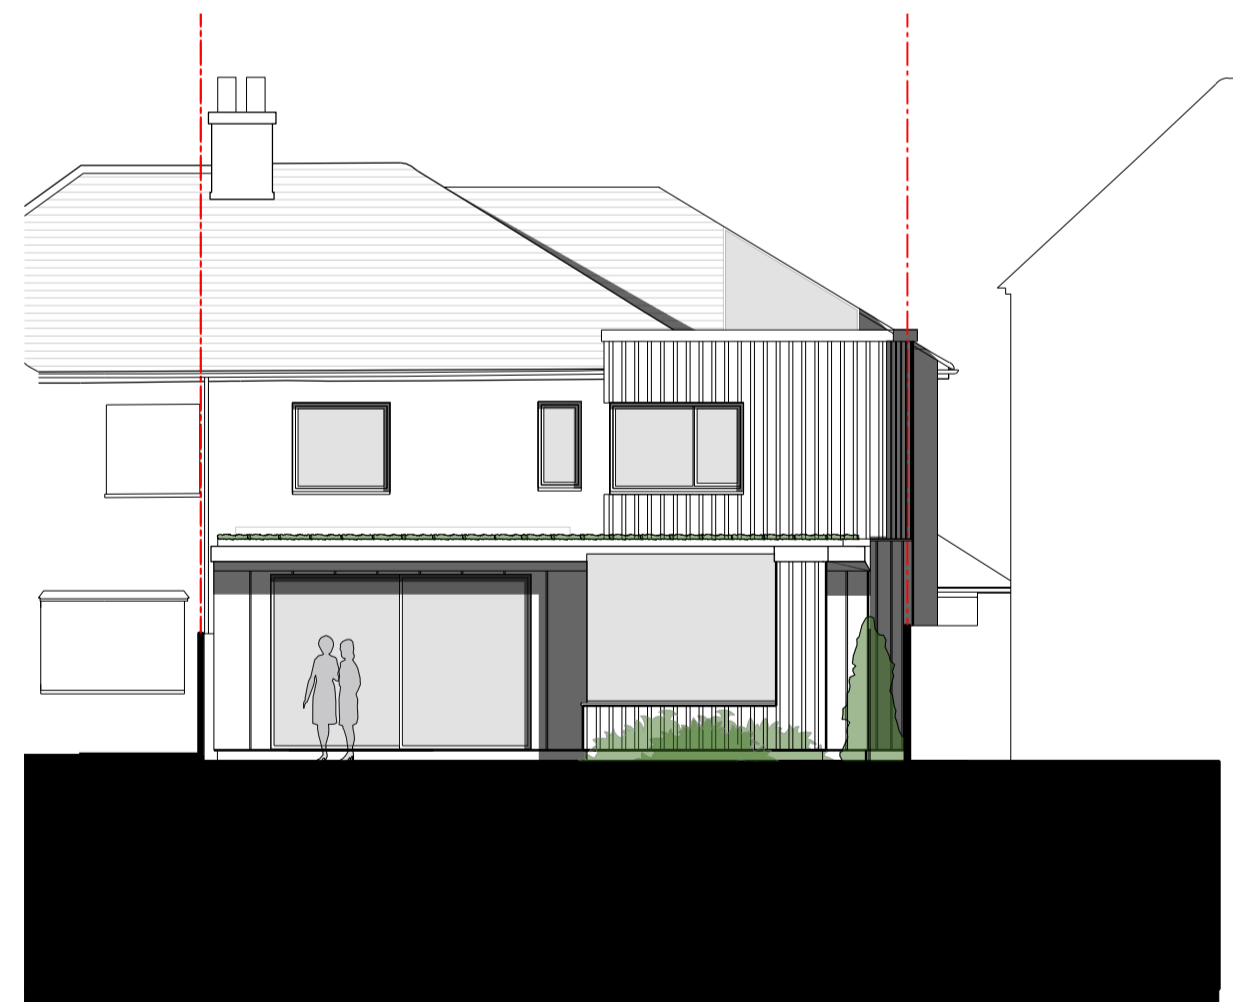

3 ELEVATION
 REAR ELEVATION SCALE 1:100

PLANNING

P2	Client amendments	AF/GF	28.02.2024
P1	Client amendments	AF/GF	26.02.2024
REV	DESCRIPTION	DR / CH	DATE

101 Hillingdon Avenue
 Sevenoaks TN13 3QT


Proposed Elevations

Scale @ A1	As Noted
Created	February 2024
Drawn By	AF
Checked By	GF
Purpose of Issue	PLANNING

OPEN architecture

OPEN architecture	Architecture
	Building Surveying
	Project Management
	Interior Design

Anton House	www.openarc.co.uk
South Park	T +44 01732 779580
Sevenoaks / Kent / TN13 1EB	F +44 01732 741316

 

Job Reference	Drawing Number	Rev
23505	P400	P2