


1 PLAN
 Existing Site Plan SCALE 1:100

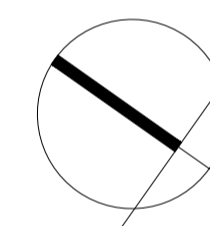

FOR INFORMATION


REV DESCRIPTION DR / CH DATE
 101 Hillingdon Avenue
 Sevenoaks TN13 3QT
 Existing Site Plan
 (Survey drawn by others)

Scale @ A1 As Noted
 Created February 2024
 Drawn By AF
 Checked By GF
 Purpose of Issue For Information

OPEN architecture

OPEN architecture Architecture
 Building Surveying
 Project Management
 Interior Design

Anton House www.openarc.co.uk
 South Park T +44 01732 779580
 Sevenoaks / Kent / TN13 1EB F +44 01732 741316

 

Job Reference Drawing Number Rev
 23505 E002 -