




1 PLAN  
 Ground Floor Plan SCALE 1: 100

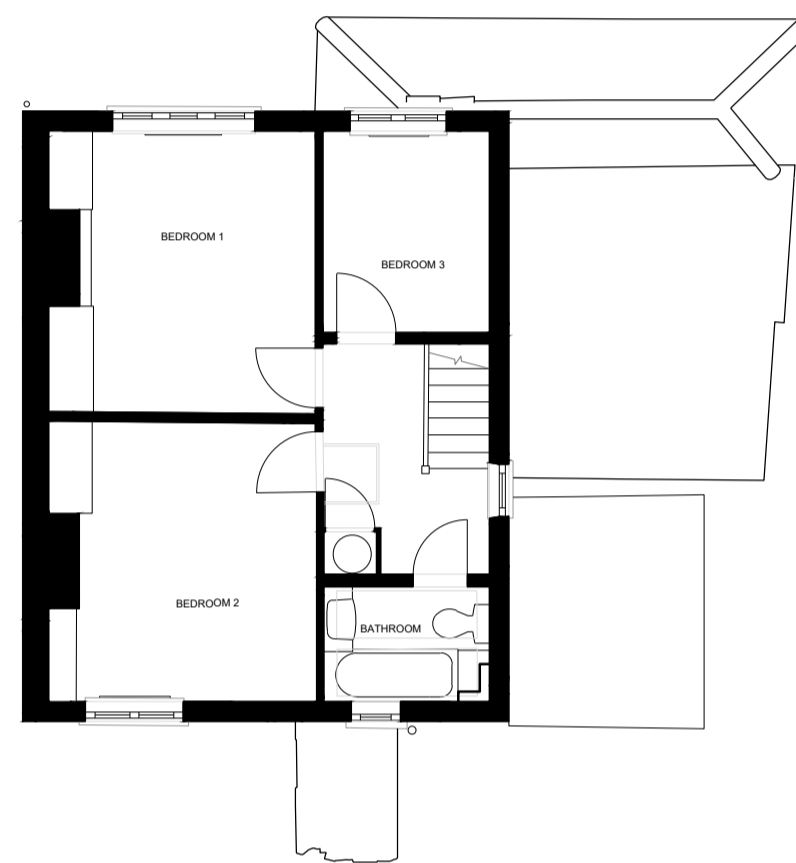

2 PLAN  
 First Floor Plan SCALE 1: 100

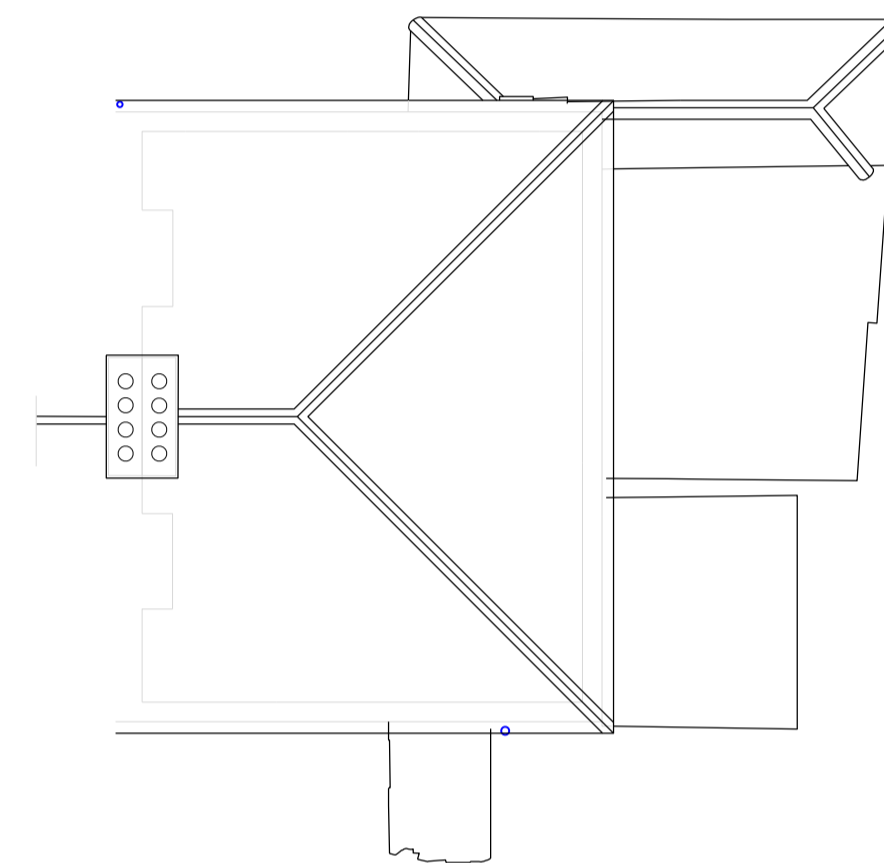

3 PLAN  
 Roof Plan SCALE 1: 100

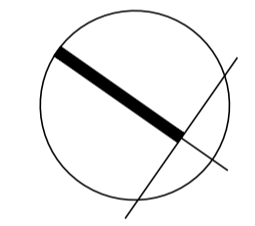


FOR INFORMATION

REV	DESCRIPTION	DR / CH	DATE
	101 Hillingdon Avenue Sevenoaks TN13 3QT		
	Existing Plans (Survey drawn by others)		
	Scale @ A1		As Noted
	Created		February 2024
	Drawn By		AF
	Checked By		GF
	Purpose of Issue		FOR INFORMATION

OPEN architecture

OPEN architecture Architecture  
 Building Surveying  
 Project Management  
 Interior Design

Anton House www.openarc.co.uk  
 South Park T +44 01732 778580  
 Sevenoaks / Kent / TN13 1EB F +44 01732 741316

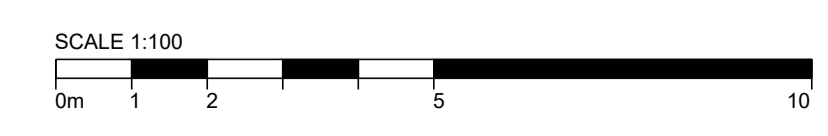

Job Reference	Drawing Number	Rev
23505	E011	-