



1 ELEVATION
Front Elevation SCALE 1: 100

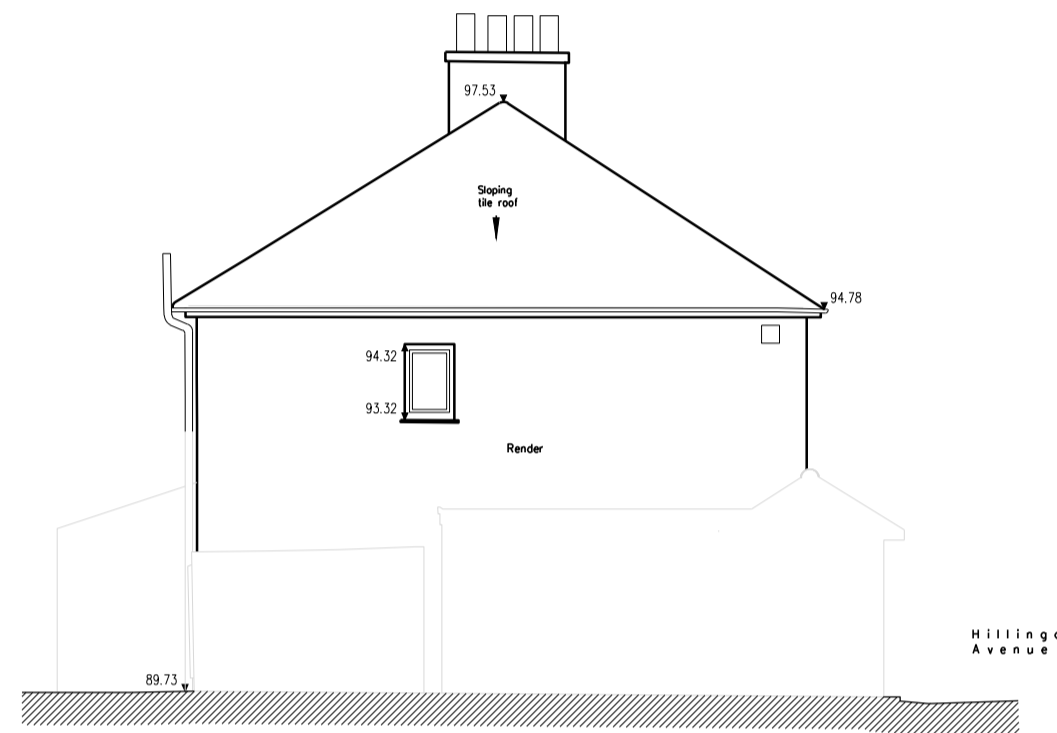

2 ELEVATION
Side Elevation SCALE 1: 100

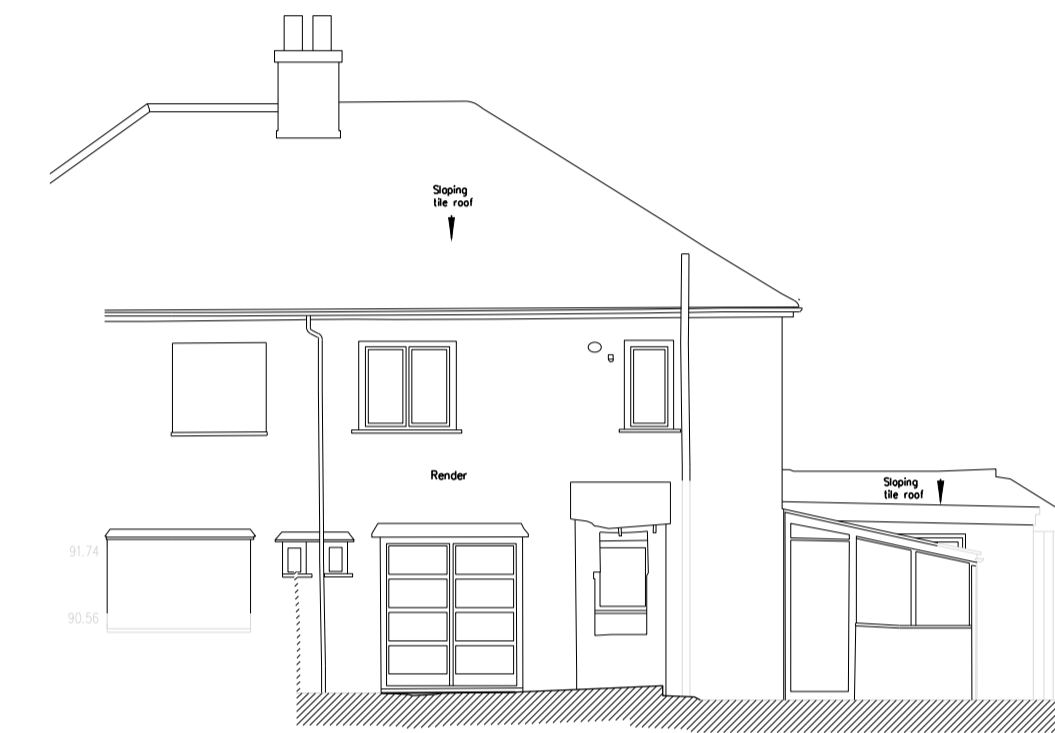

3 ELEVATION
Rear Elevation SCALE 1: 100

FOR INFORMATION

REV DESCRIPTION DR / CH DATE
101 Hillingdon Avenue
Sevenoaks TN13 3QT
Existing Elevations
(Survey drawn by others)

Scale @ A1 As Noted
Created February 2024
Drawn By AF
Checked By GF
Purpose of Issue FOR INFORMATION

OPEN architecture

Architecture
Building Surveying
Project Management
Interior Design

Anton House www.openarc.co.uk
South Park T +44 01732 775880
Sevenoaks / Kent / TN13 1EB F +44 01732 741316

Job Reference Drawing Number Rev
23505 E051 -

