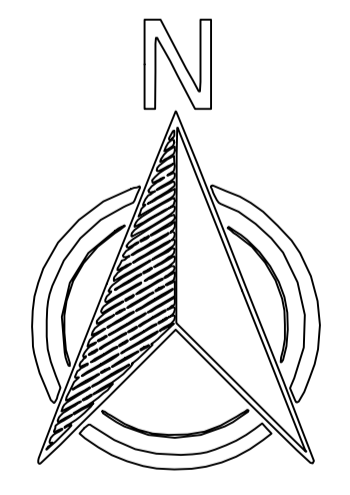
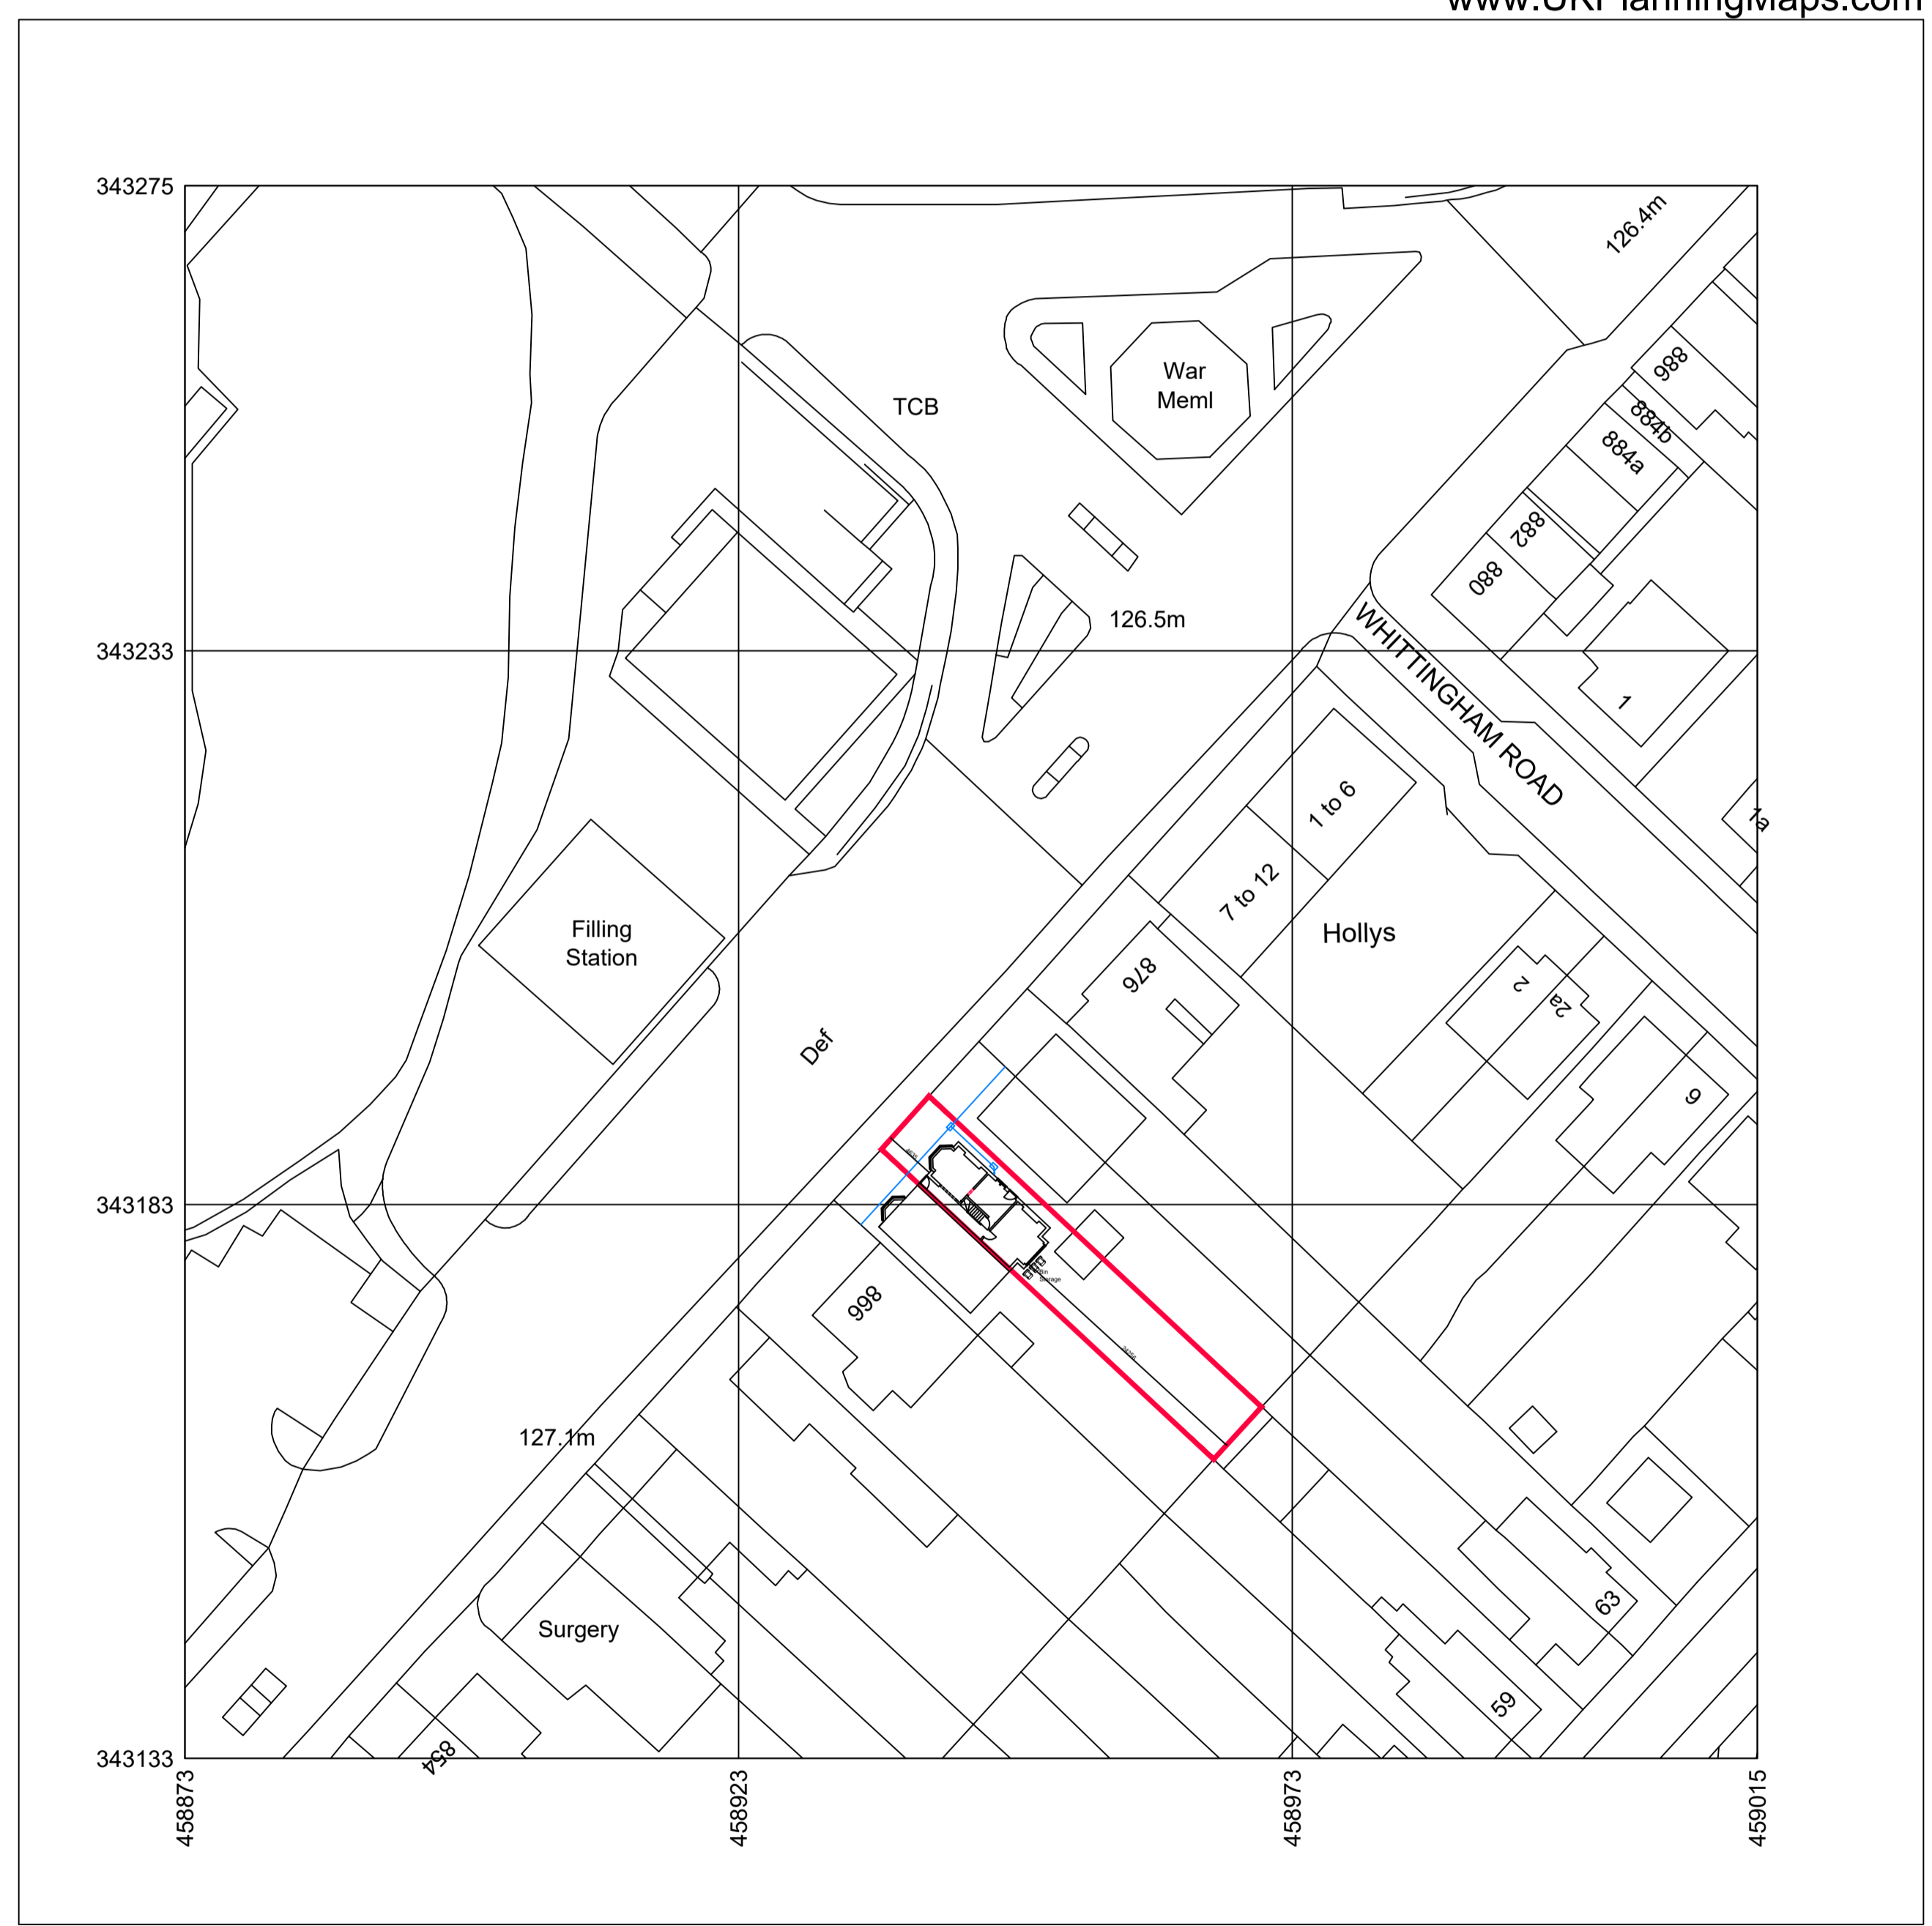


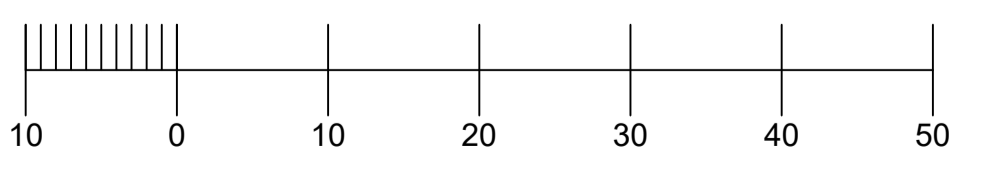
Rev	Date	Description


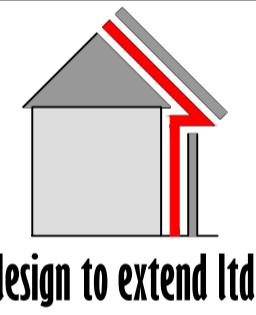


01856 898 022  
www.UKPlanningMaps.com

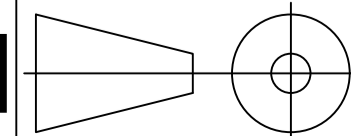


Produced on 06 March 2024 from the Ordnance Survey National Geographic Database and incorporating surveyed revision available at this date.  
This map shows the area bounded by 458873 343133,459015 343133,459015 343275,458873 343275,458873 343133  
Crown copyright and database rights 2024 OS 100054135. Supplied by copla ltd trading as UKPlanningMaps.com a licensed Ordnance Survey partner (OS 100054135).  
Data licence expires 06 March 2025. Unique plan reference: v2e//1069662/1440501



35 Kirkham Drive Toton Beeston, Nottingham. NG9 6HG  
Tel: 0115 9720969  
email: info@stormdesigntoton.co.uk

<b>Client</b>	<b>TMG Properties Ltd</b>	
<b>Job number &amp; title</b>	<b>870 Woodborough Road Mapperley Nottingham NG3 5QQ</b>	
<b>Date</b>	<b>Scale</b>	<b>1:500</b>
20/02/24		
<b>Drawn</b>	<b>Checked</b>	<b>IS</b>
HS		
<b>Drawing number</b>	<b>24/854/03</b>	
<b>Drawing title</b>	<b>Proposed site plan Conversion to Dental Practice</b>	
Construction details not to be scaled from this drawing use dimensions only. This drawing is copyright and may not be altered, traced, photographed, electronically copied or used for any purpose other than for which it is issued, without the permission of Ian Storm.		
<b>A1</b>		<b>IF IN DOUBT ASK</b>