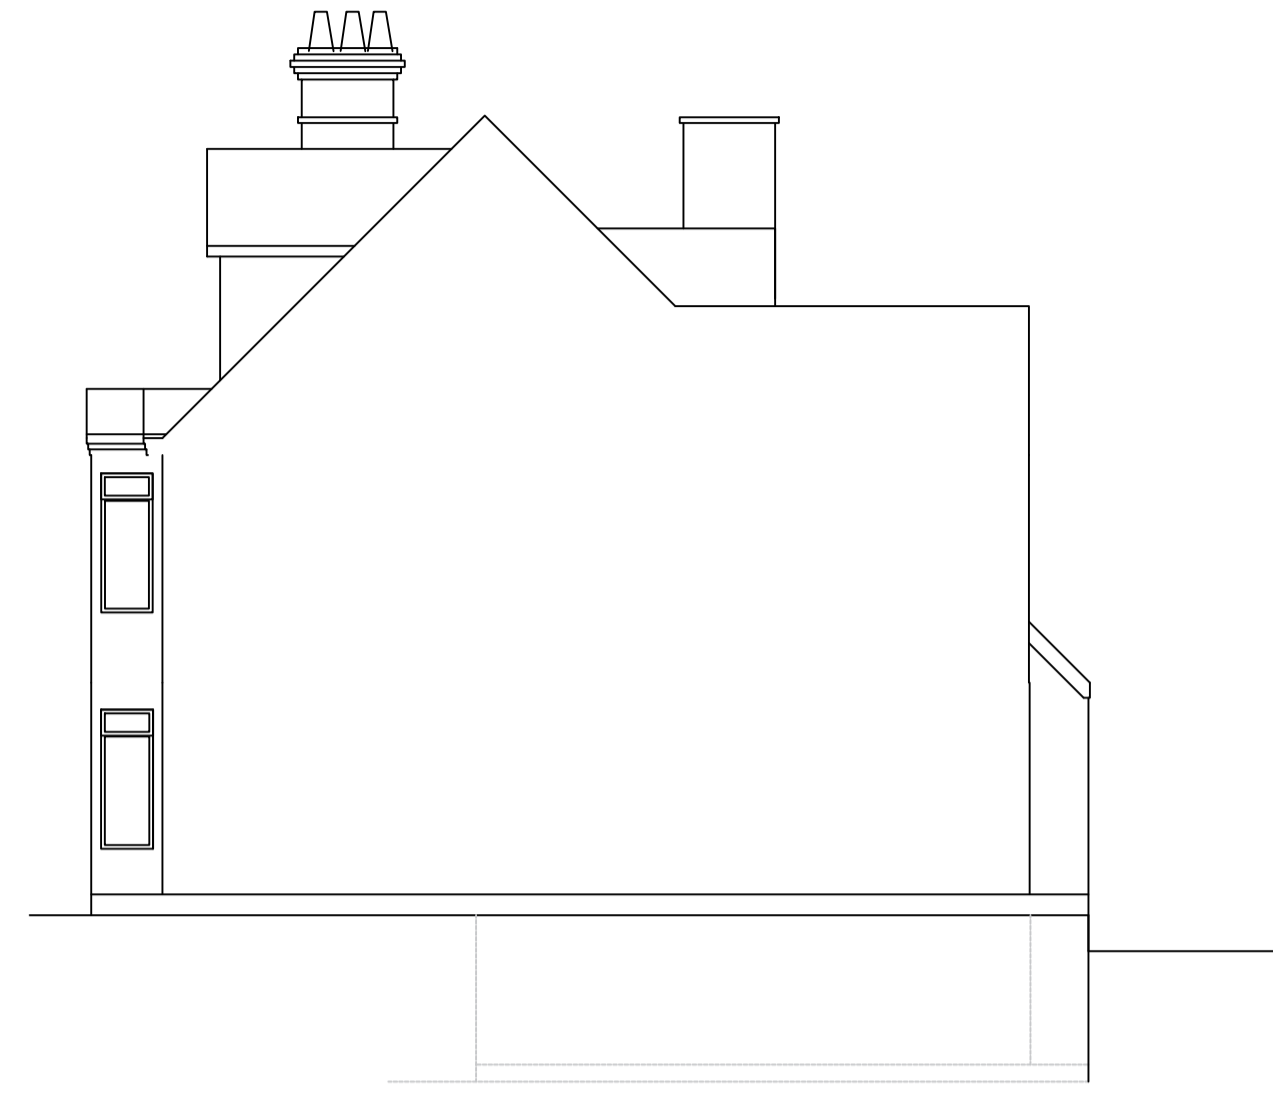


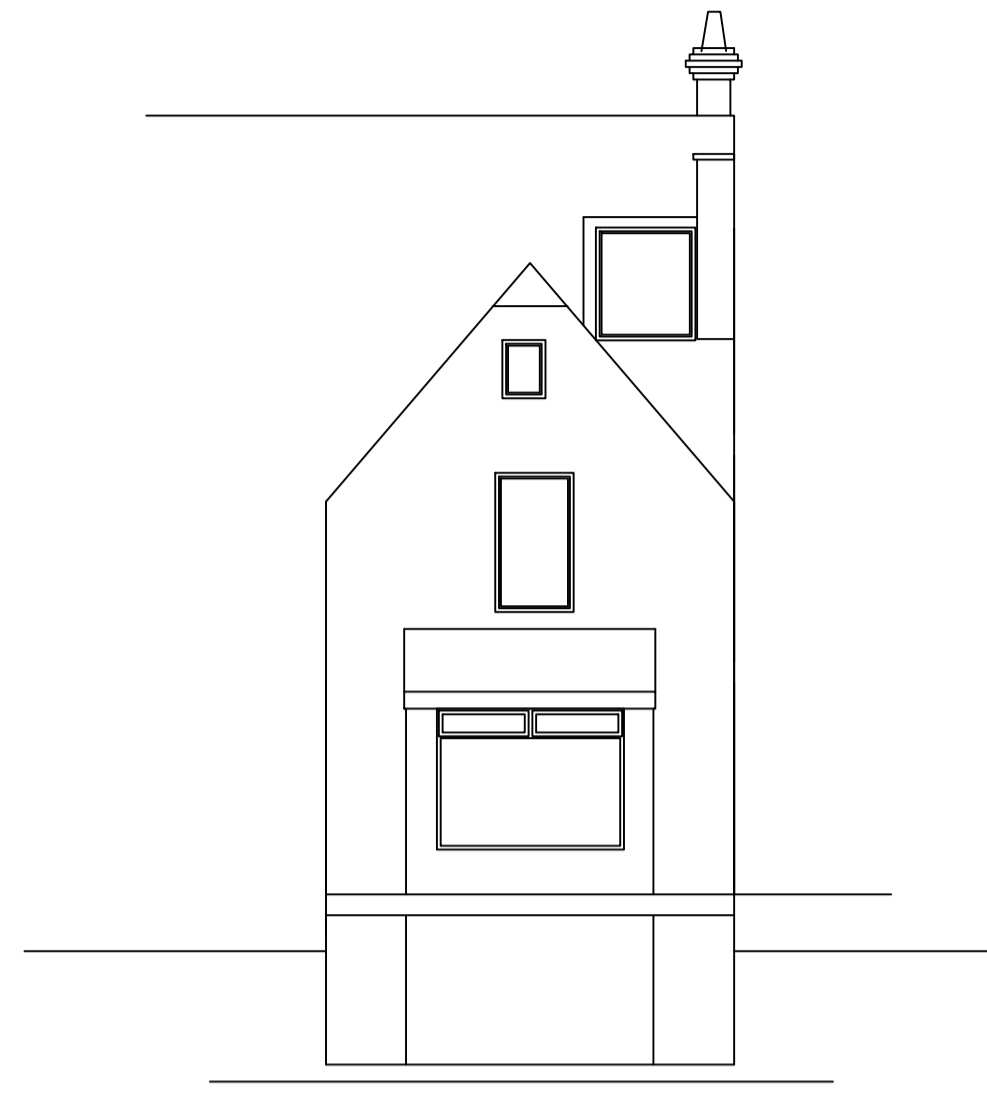
Rev	Date	Description



Existing front elevation



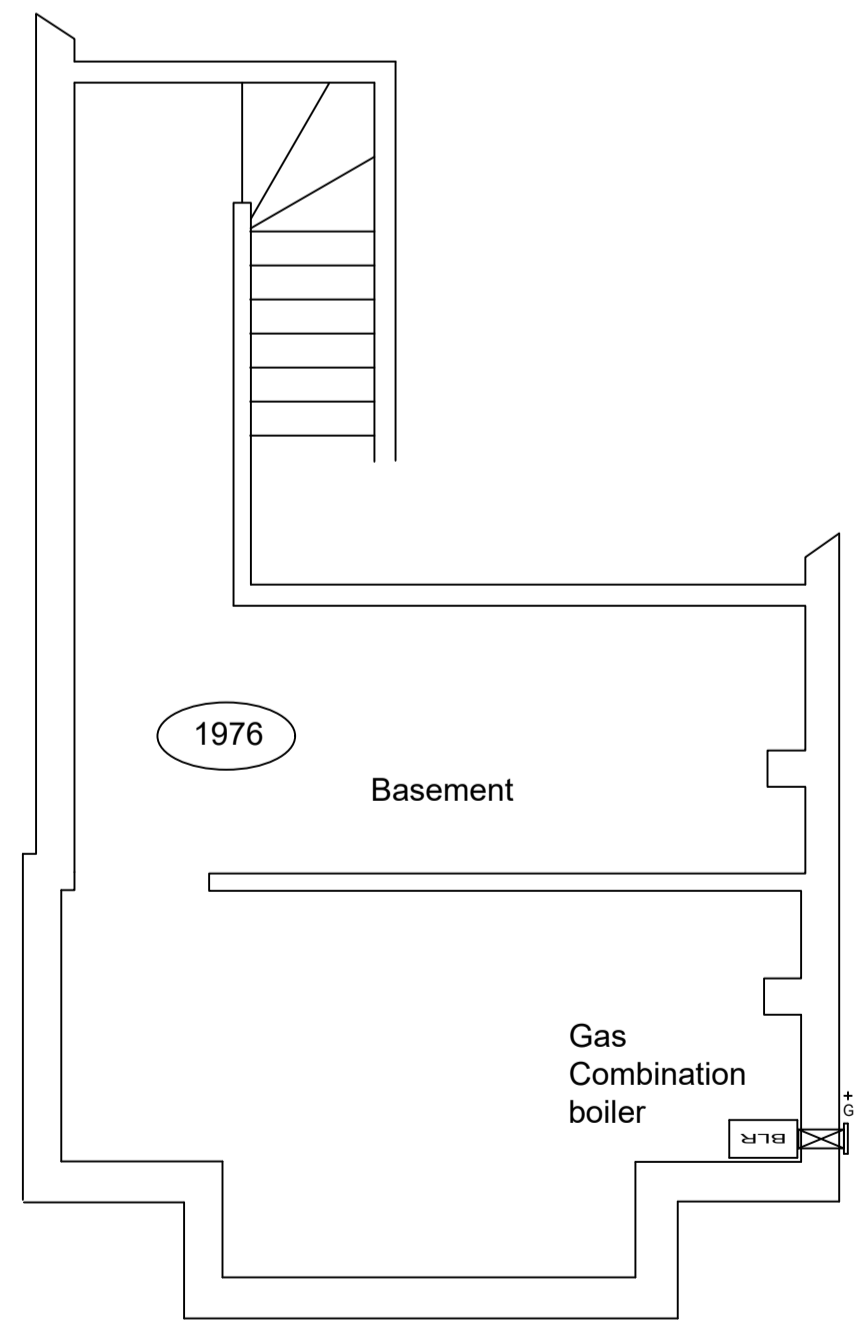
Existing side elevation



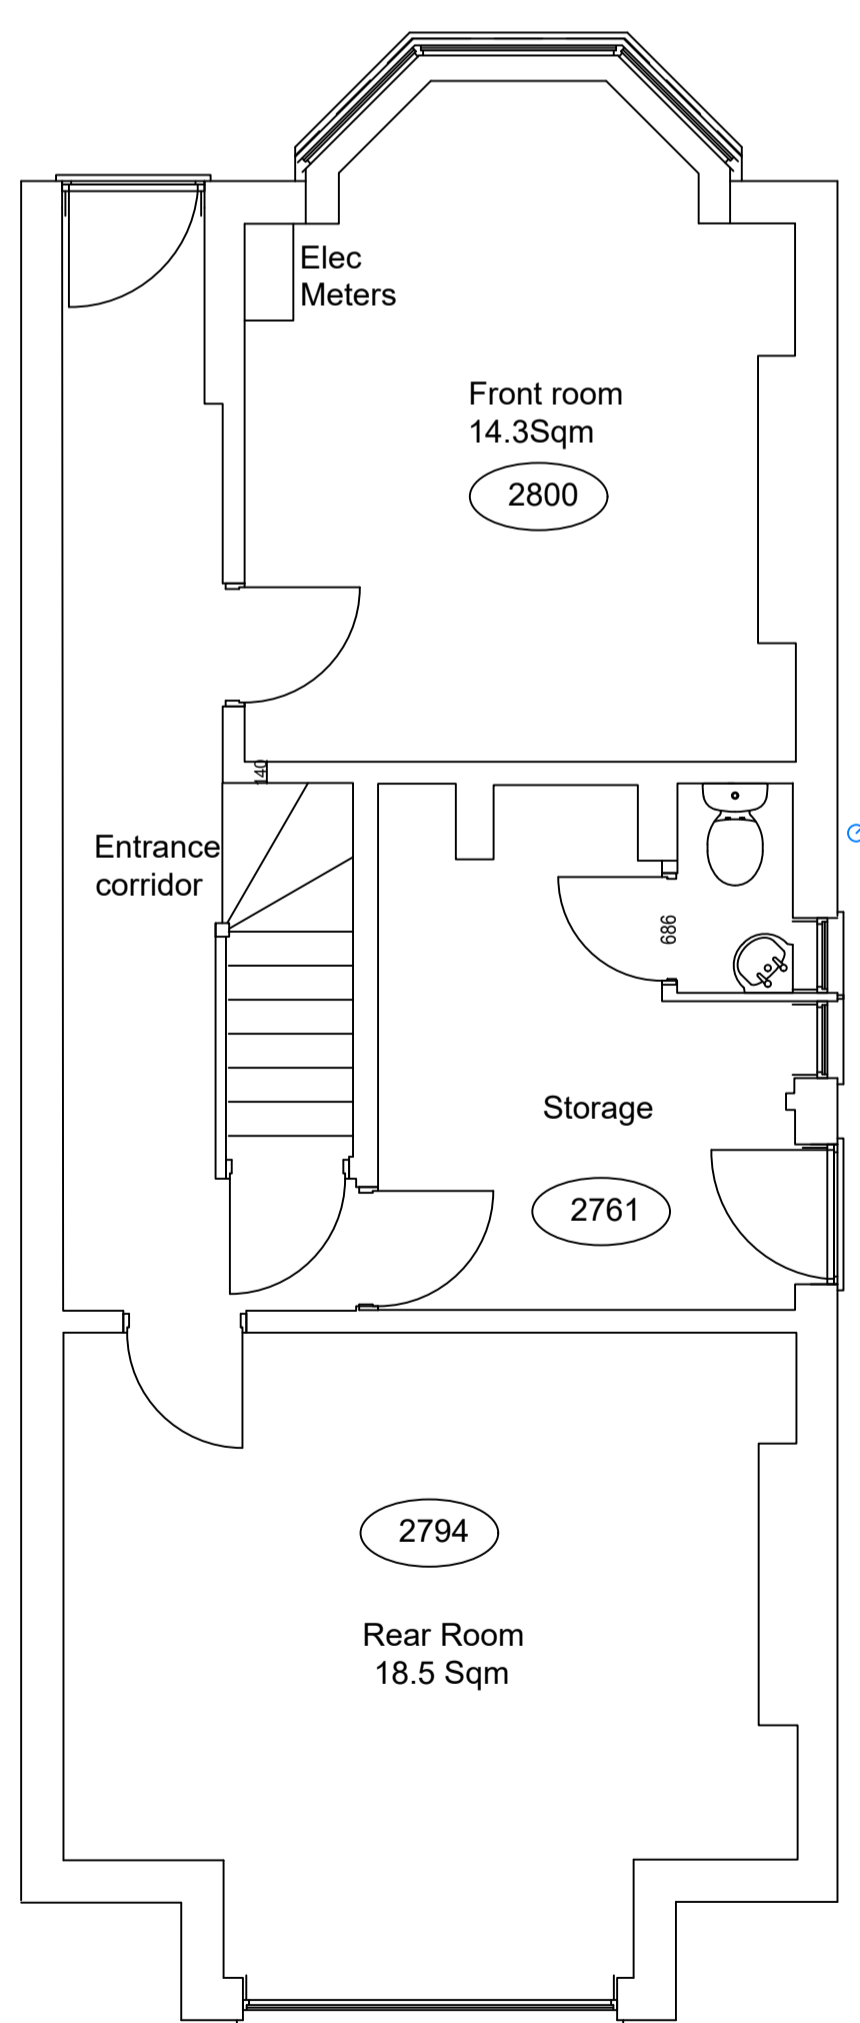
Existing rear elevation



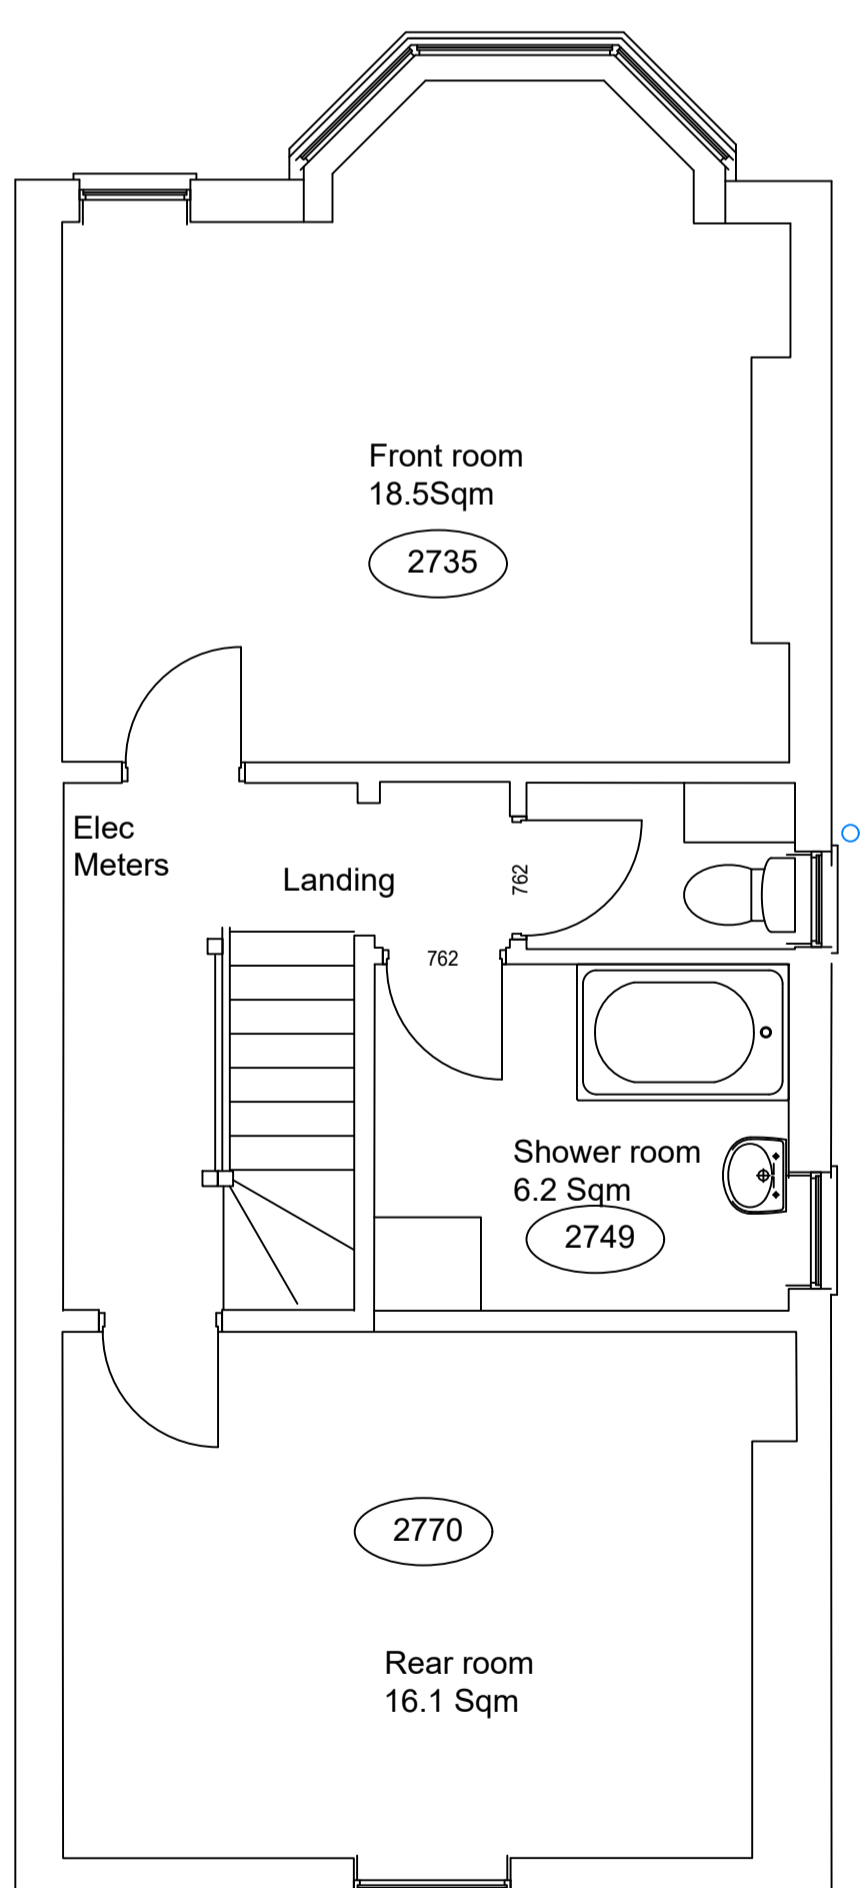
Existing side elevation



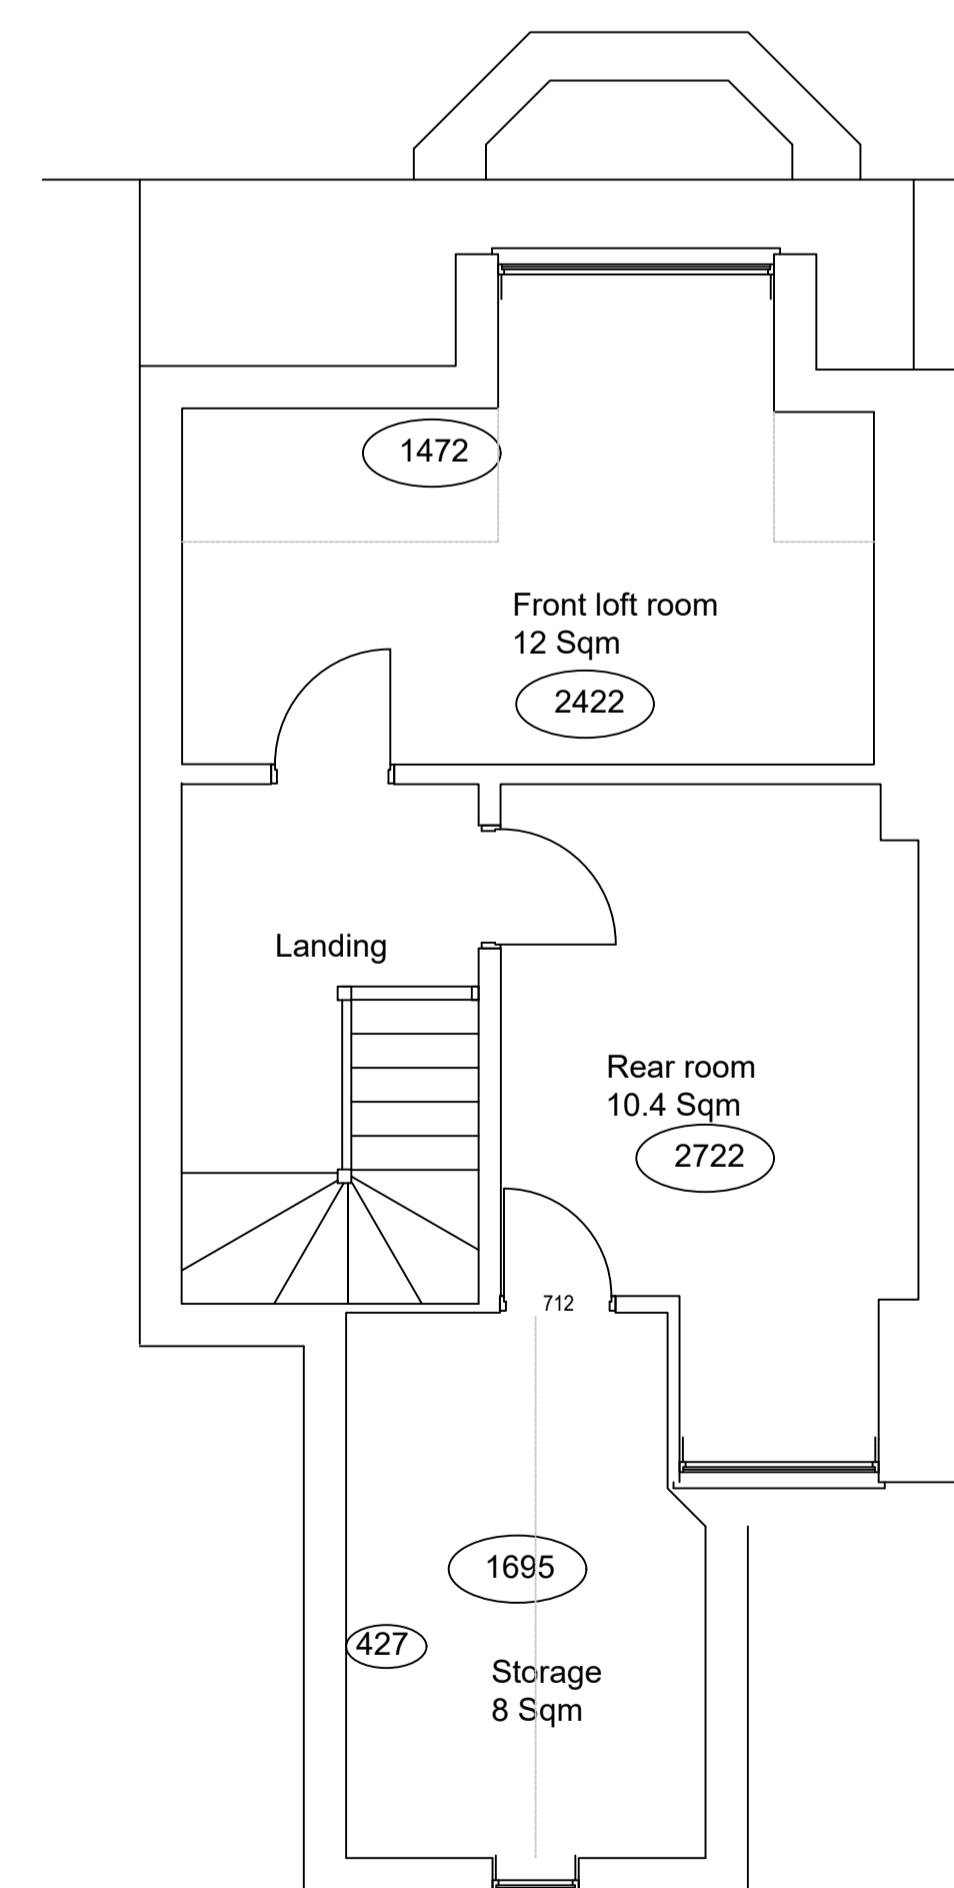
Existing basement





Existing Ground Floor



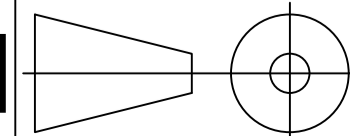
Existing First Floor



Existing Second Floor

35 Kirkham Drive Toton Beeston, Nottingham. NG9 6HG
Tel: 0115 9720969
email: info@stormdesigntoton.co.uk

Client		
TMG Properties Ltd		
Job number & title		
870 Woodborough Road Mapperley Nottingham NG3 5QQ		
Date	Scale	1:50 1:100
20/02/24		
Drawn	Checked	IS
HS		
Drawing number		
24/854/01		
Drawing title		
Existing floor plans and elevations		
Construction details not to be scaled from this drawing use dimensions only. This drawing is copyright and may not be altered, traced, photographed, electronically copied or used for any purpose other than for which it is issued, without the permission of Ian Storm.		
A1		IF IN DOUBT ASK