



01 Existing Ground Floor Plan  
SCALE 1:50




03 Proposed Ground Floor Plan  
SCALE 1:50

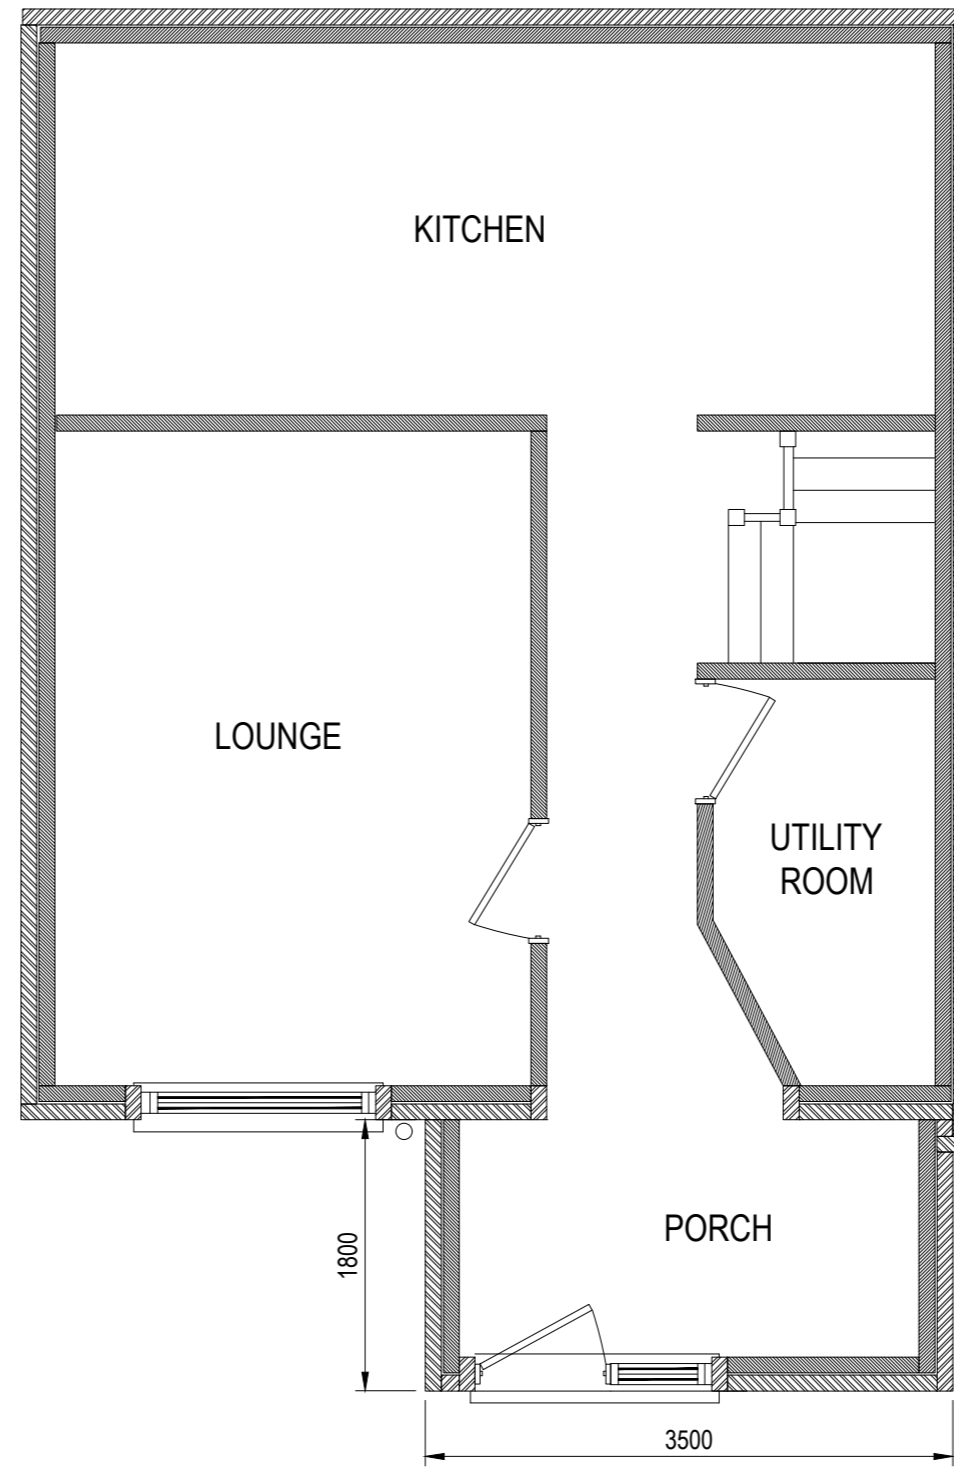


02 Existing Front Elevation  
SCALE 1:50

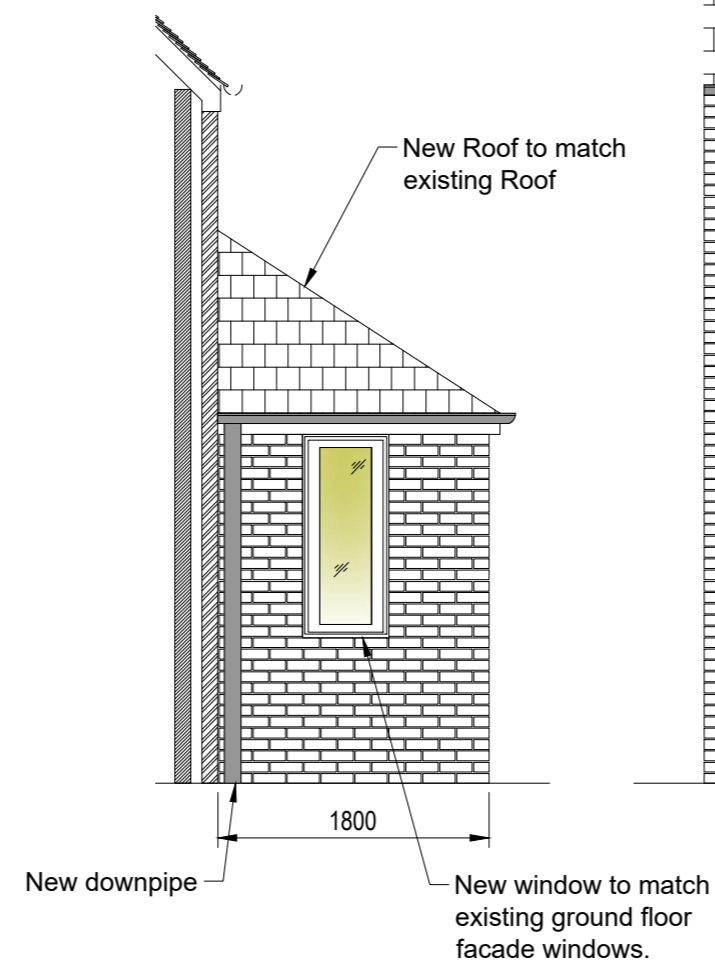

05 Proposed Side Elevation  
SCALE 1:50

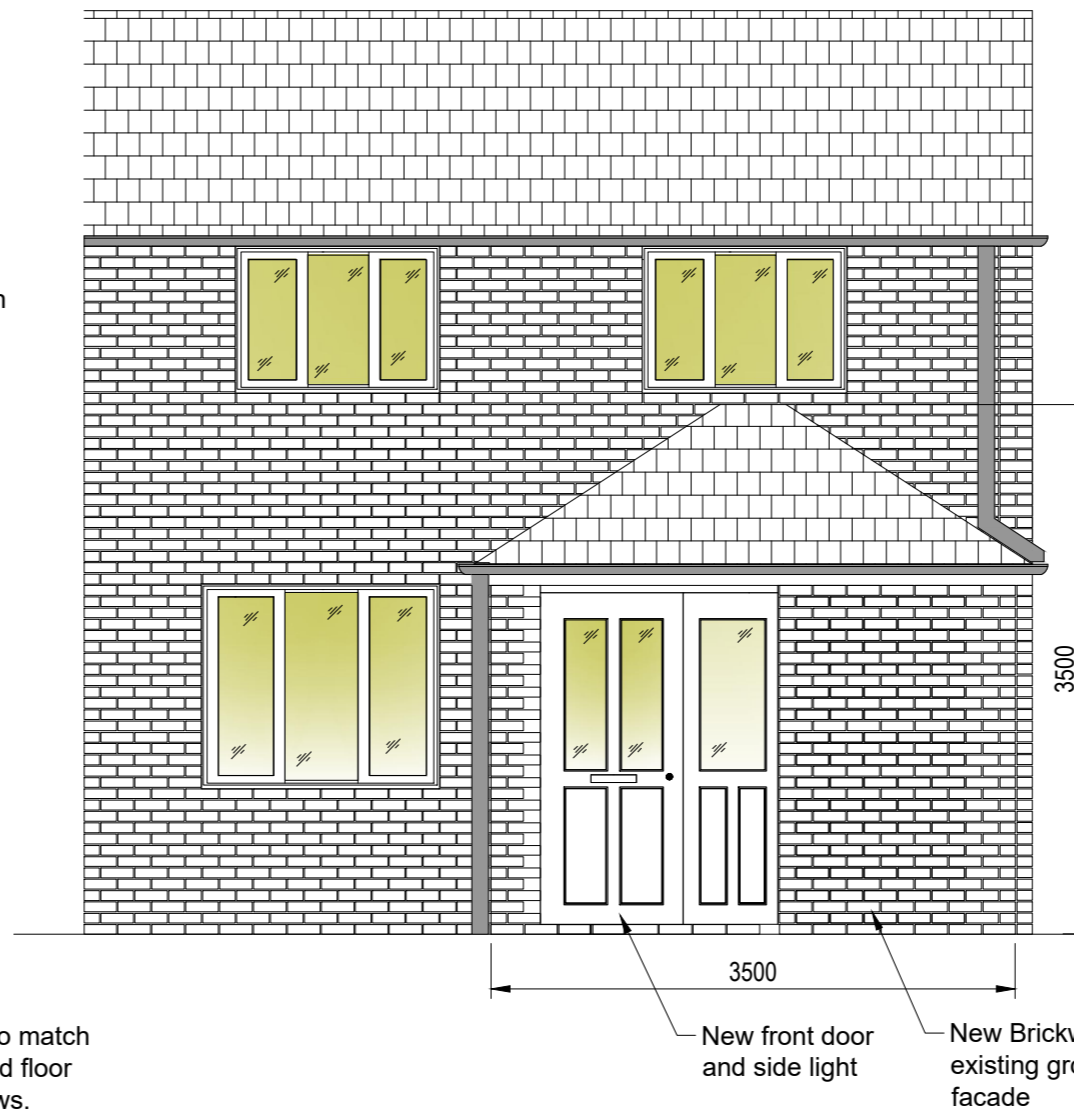

04 Proposed Front Elevation  
SCALE 1:50

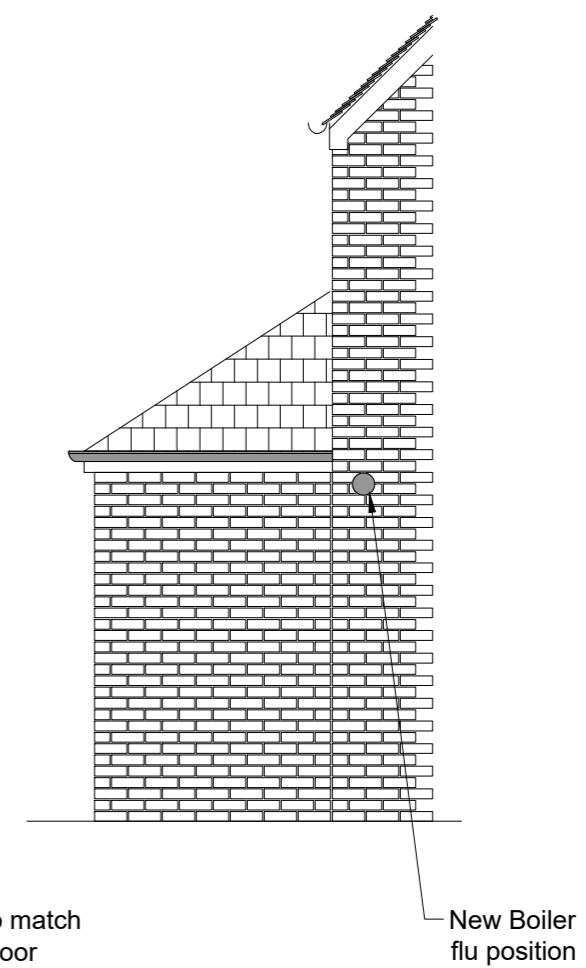


06 Proposed Side Elevation  
SCALE 1:50

**IMPORTANT NOTICE**  
Delineate Design Limited claims proprietary rights to the information disclosed hereon. This drawing is furnished in confidence on the express understanding that neither it or any reproduction thereof will be disclosed to others or use for the purpose of construction, manufacture or procurement of the article or part shown hereon without the express consent in writing of Delineate Design Limited. It should be understood that any article or part either made in accordance with the attached drawing or copied from an article or part made in accordance with said drawing, without the express permission in writing of Delineate Design Limited will be an infringement of the copyright which subsists in said drawing and therefore actionable at law.  
© 2014 Delineate Design Limited

**DO NOT SCALE - IF IN DOUBT ASK**



07 Site plan  
SCALE 1:500

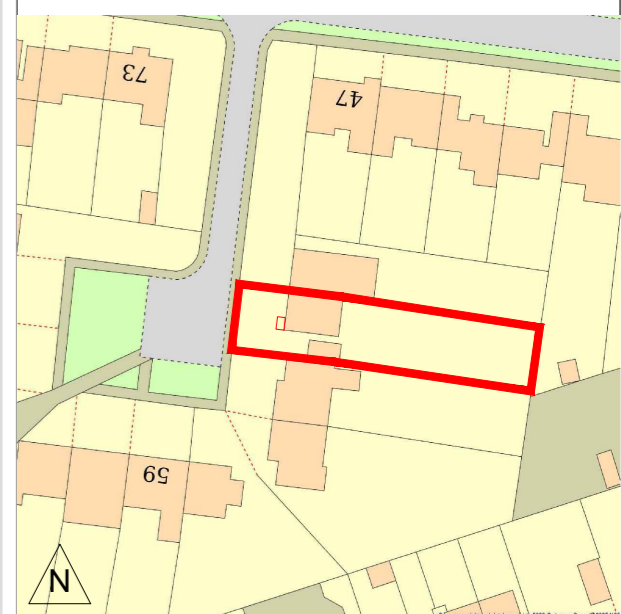

08 Location plan  
SCALE 1:1250

| REV NO. | DRWN BY | DRWN DATE | CHKD BY | CHKD DATE |
|---------|---------|-----------|---------|-----------|
|         |         |           |         |           |

**51 Franklin Avenue**  
Tadley, Hants  
RG26 4EY  
**PROPOSED PORCH CONVERSION**

|                         |                     |                  |
|-------------------------|---------------------|------------------|
| SCALE 1:50 @A2          | DATE May '23        | DRAWN BY RU      |
| DRG No. 51_RG26-4EY_001 | CHECKED CG          | REVISION -       |
| FILE NAME: Colin house  | ISSUED FOR PLANNING | ORIGINAL SIZE A2 |