


NOTES:

Refer to:

1. PERLIGHT NTA 430W PLM-430H8NB-108 SERIES BROCHURE
2. FASTENSOL PLASTIC SUPPORT BROCHURE
3. GLOWGREEN BESPOKE SOLAR QUOTE

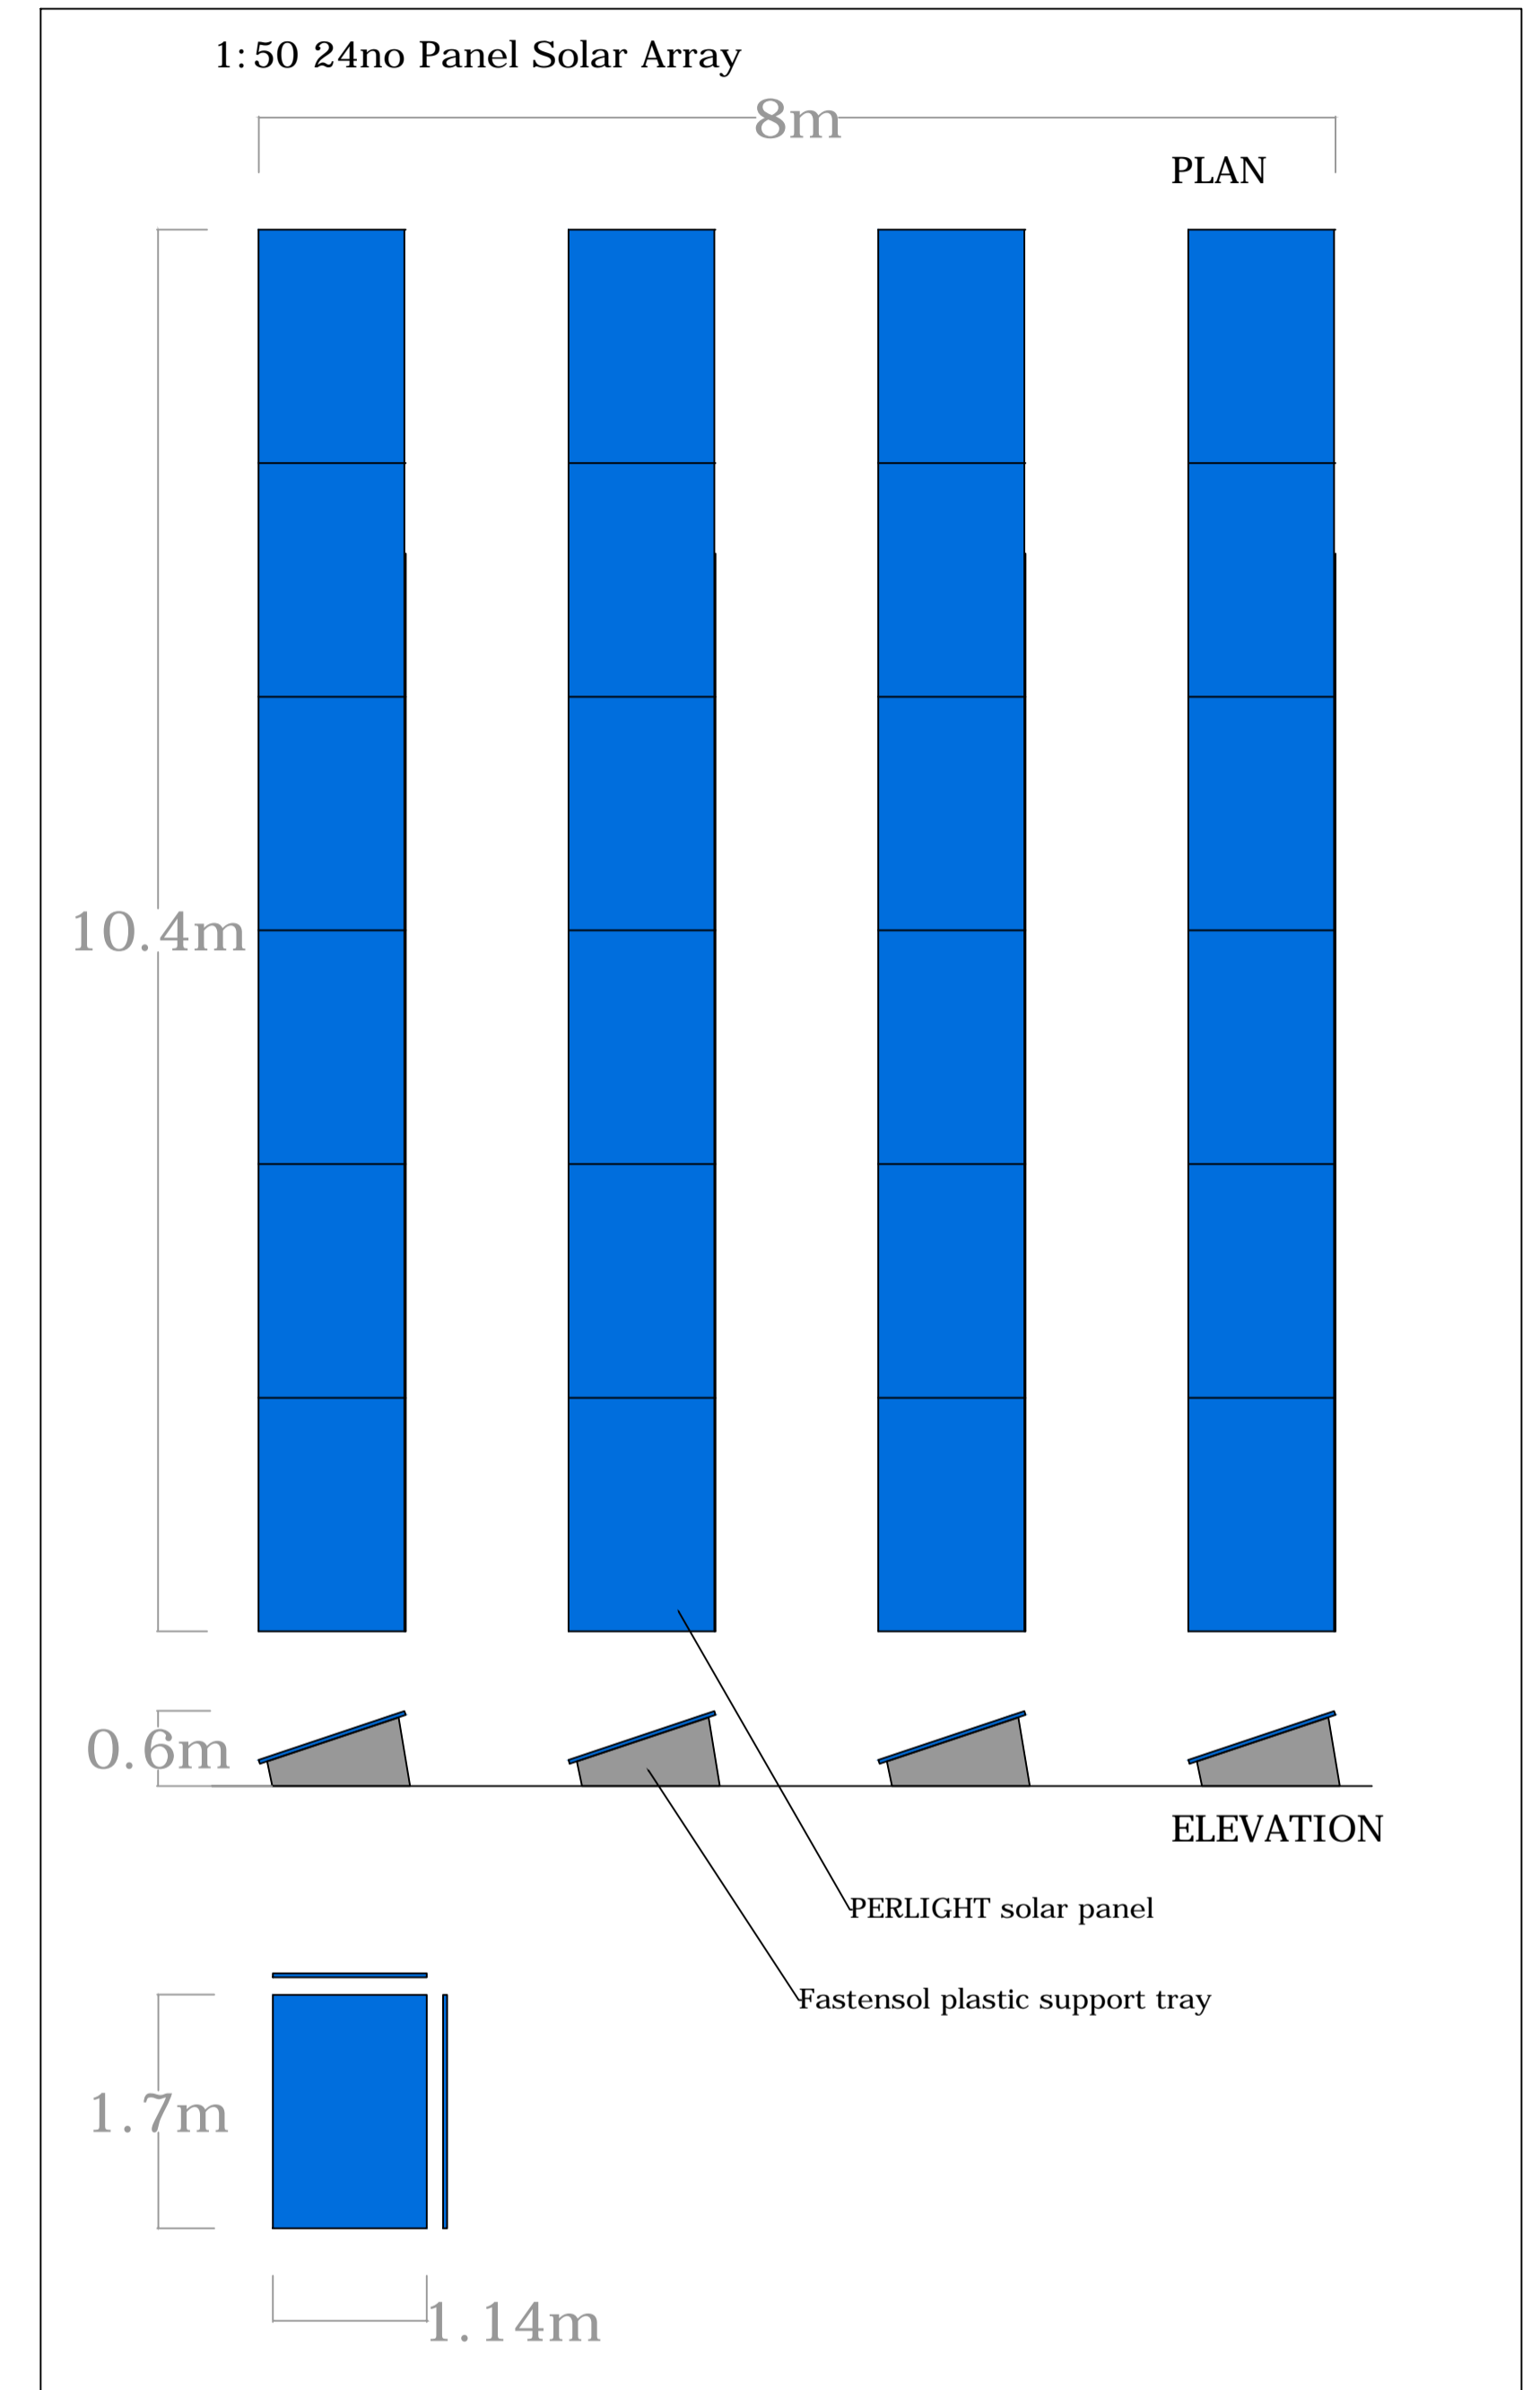

Notes: THIS DRAWING IS FOR PLANNING ONLY
 Any errors to be notified to VEC Ltd.
 Contractor is responsible for identifying all services on site.
 All quantities to be confirmed on site.

CLIENT : David Norman
 PROJECT : Highfield Farm
 TITLE : Proposed Site Plan
 SCALE : 1:200@A1 or as shown
 DRAWN : NB
 CHECKED : DW
 REF : VEC477.03
 DATE : 14/02/2024
 REVISION :