




Contractors must check all dimensions on site. Only figured dimensions are to be worked from. Discrepancies are to be reported immediately.

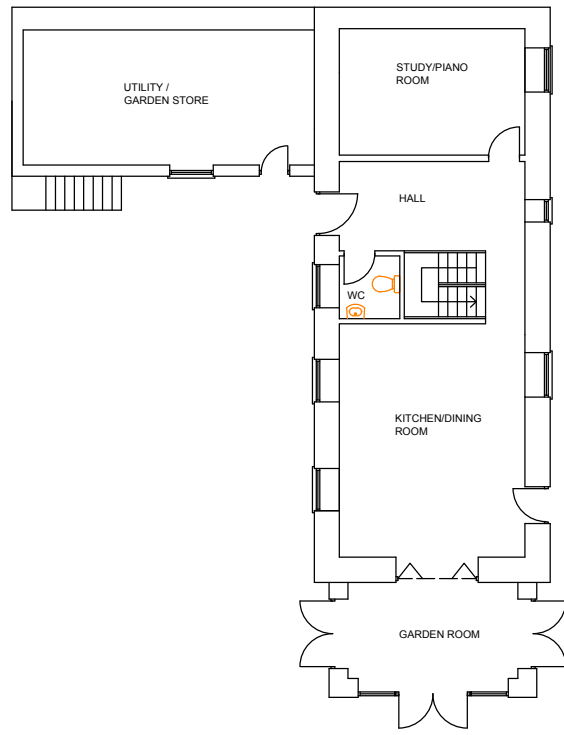


GROUND FLOOR

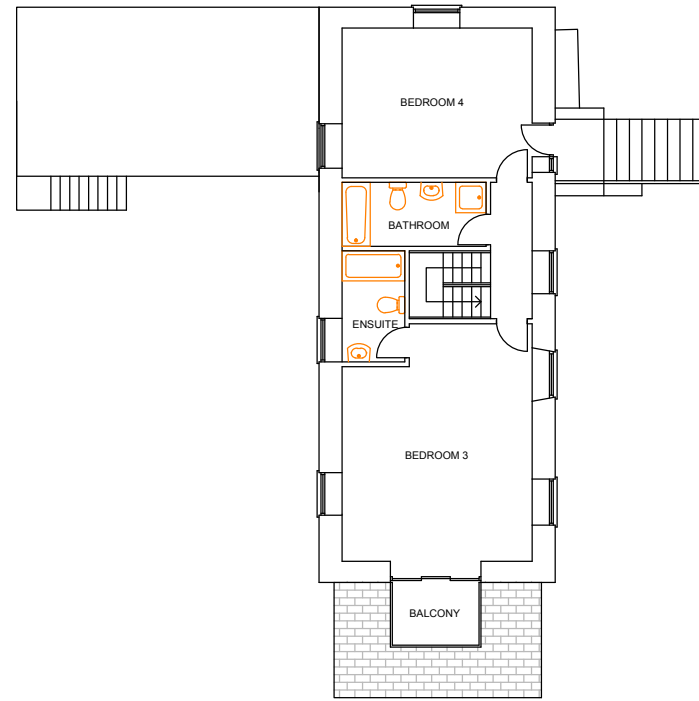


FIRST FLOOR

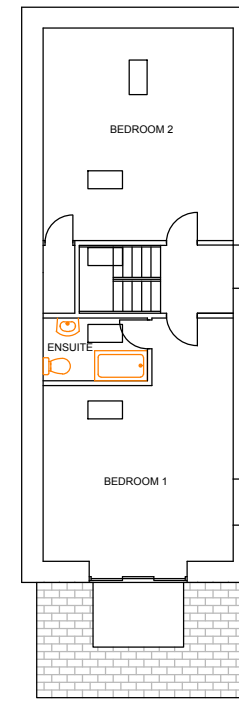


SECOND FLOOR

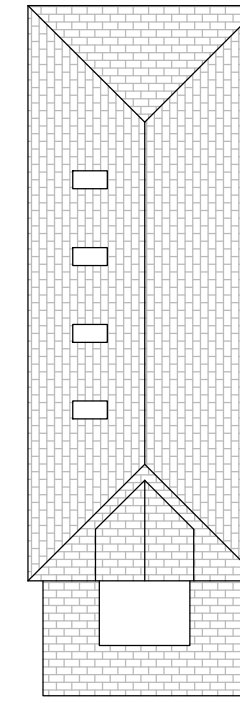


ROOF PLAN

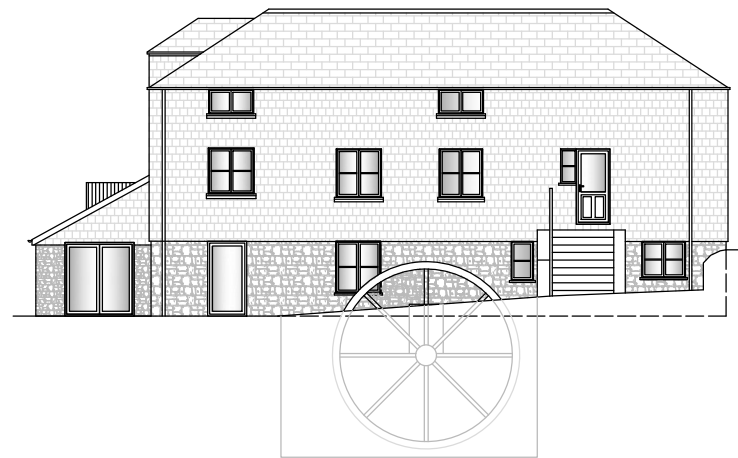

SOUTH ELEVATION

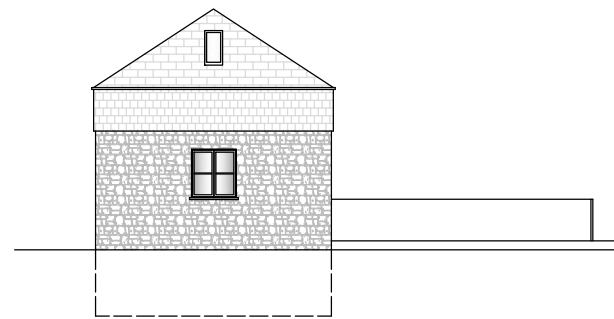

EAST ELEVATION

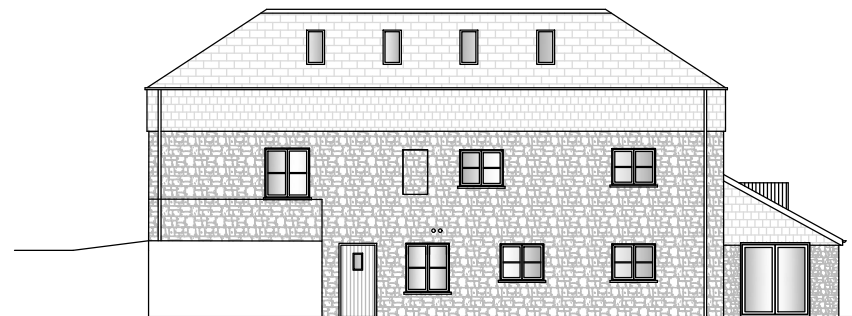

NORTH ELEVATION



WEST ELEVATION

Rev	Date	Comment
A		



Chartered Building Surveyors
 9 Penhale View
 Cubert, Newquay
 Cornwall, TR8 5FW
 Tel: 01637 622304
 Email: info@atlanticbuildingconsultants.co.uk

Project
 Menadue Mill
 Tintagel

Client
 Mr Chanter & Dr Davies

Drawing Title
 Plans & Elevations
 As Proposed

Scale: 1:200 @ A3

Drg No. ABC455-05

File No. ABC455

Designed by JDR	Drawn by JDR
Date May 23	Rev

© This Drawing is the Copyright of Atlantic Building Consultants Ltd