




Contractors must check all dimensions on site. Only figured dimensions are to be worked from. Discrepancies are to be reported immediately.

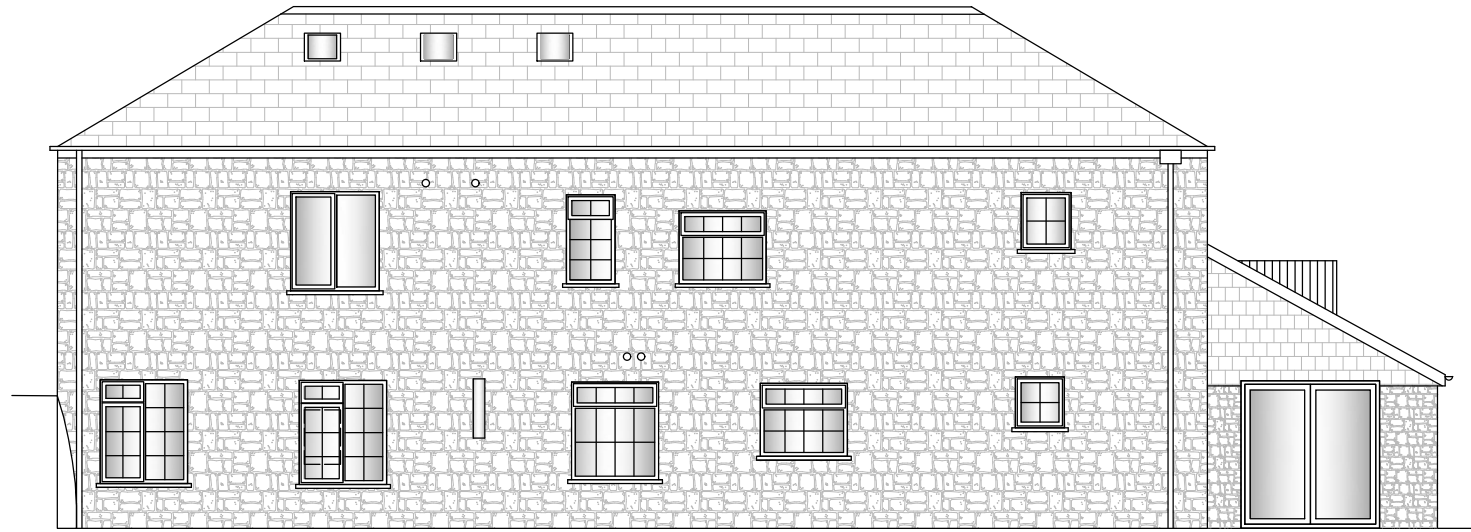


NORTH ELEVATION

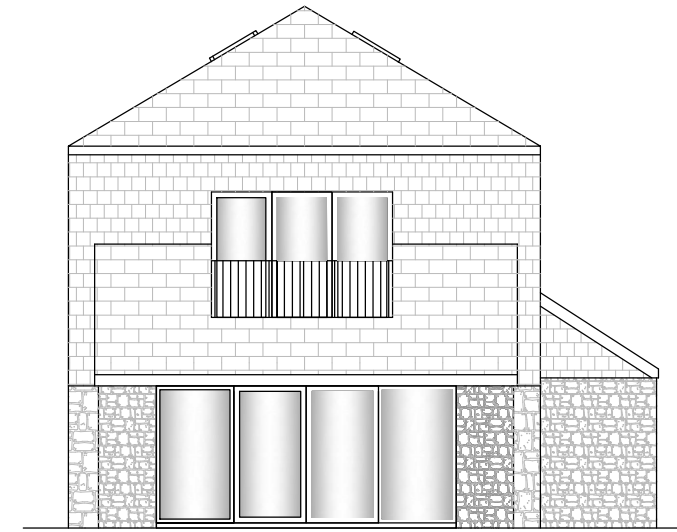

WEST ELEVATION

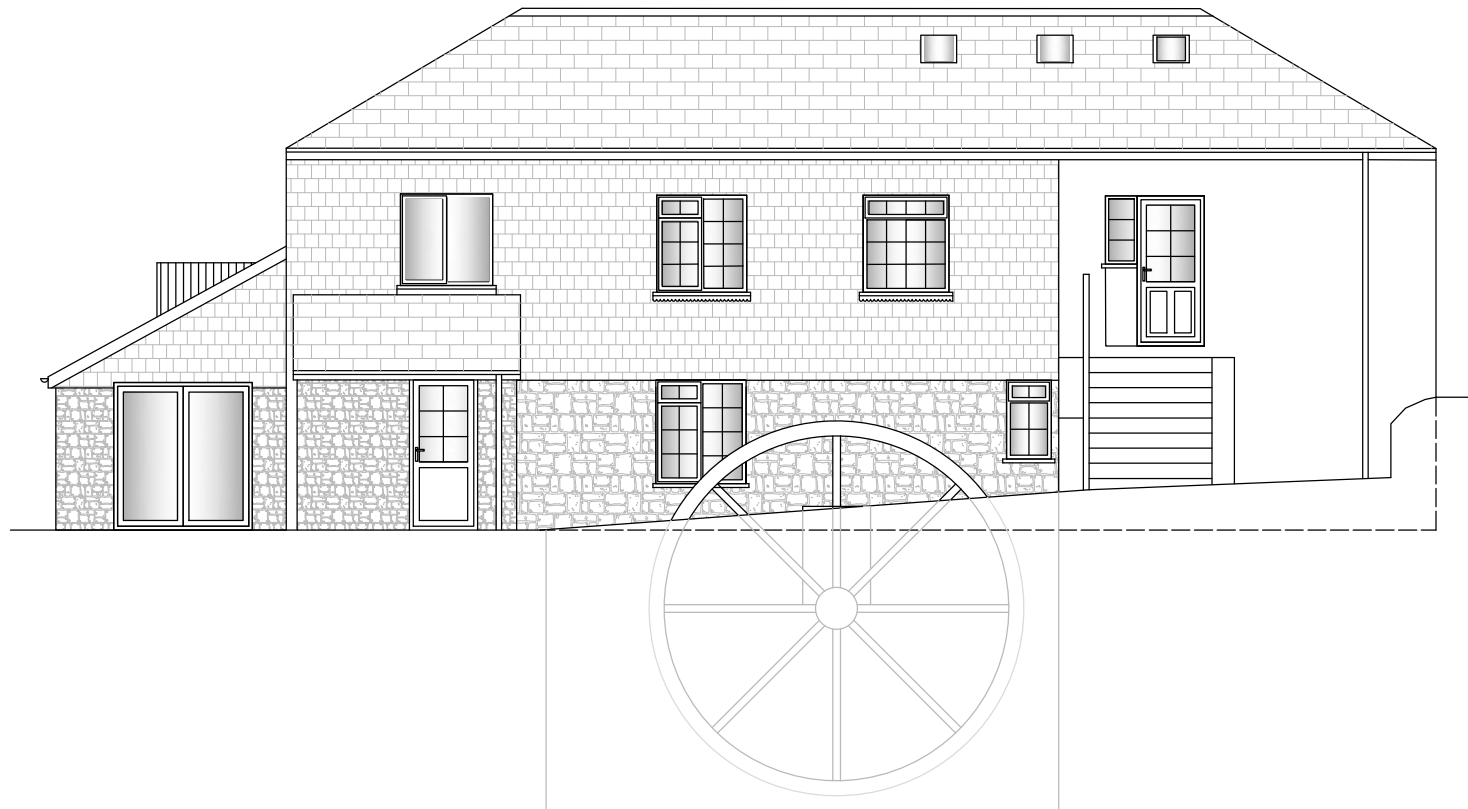

SOUTH ELEVATION

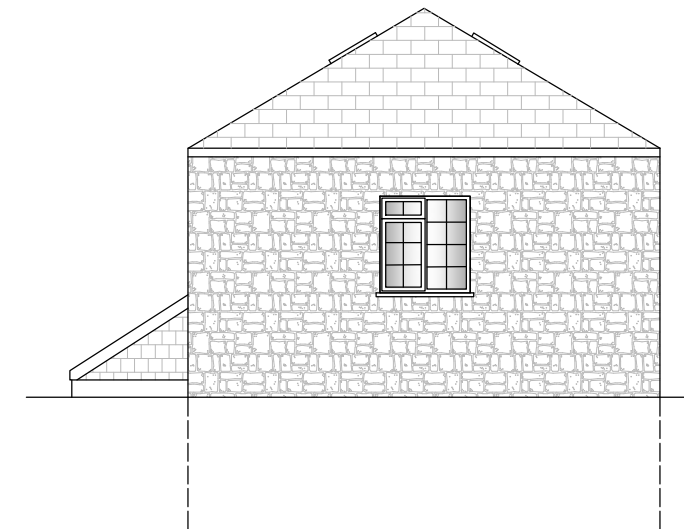

EAST ELEVATION

Rev	Date	Comment
A		



Chartered Building Surveyors  
 9 Penhale View  
 Cubert, Newquay  
 Cornwall, TR8 5FW  
 Tel: 01637 622304  
 Email: info@atlanticbuildingconsultants.co.uk

Project  
 Menadue Mill  
 Tintagel

Client  
 Mr Chanter & Mrs Davies

Drawing Title  
 Elevations  
 As Existing

Scale. 1:100 @ A3

Drg No. ABC455-03

File No. ABC455

Designed by JDR	Drawn by JDR
Date Mar 2021	Rev

© This Drawing is the Copyright of Atlantic Building Consultants Ltd