




Contractors must check all dimensions on site. Only figured dimensions are to be worked from. Discrepancies are to be reported immediately.

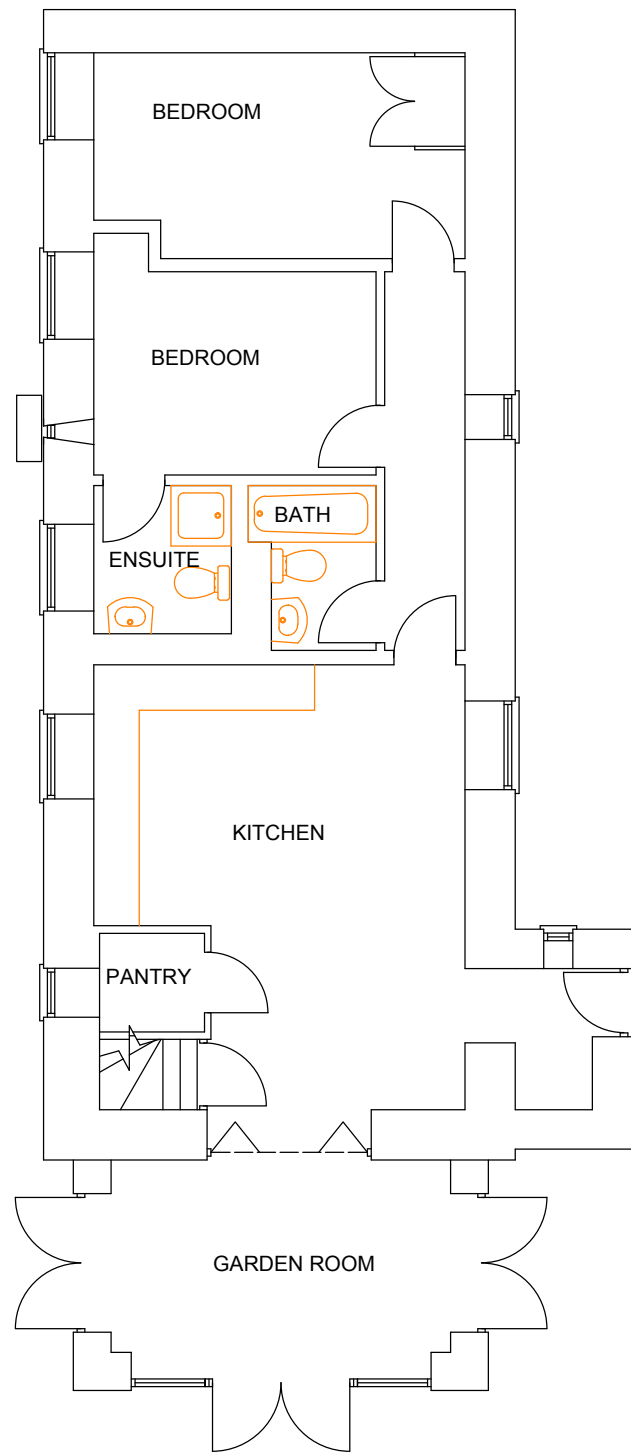

GROUND FLOOR

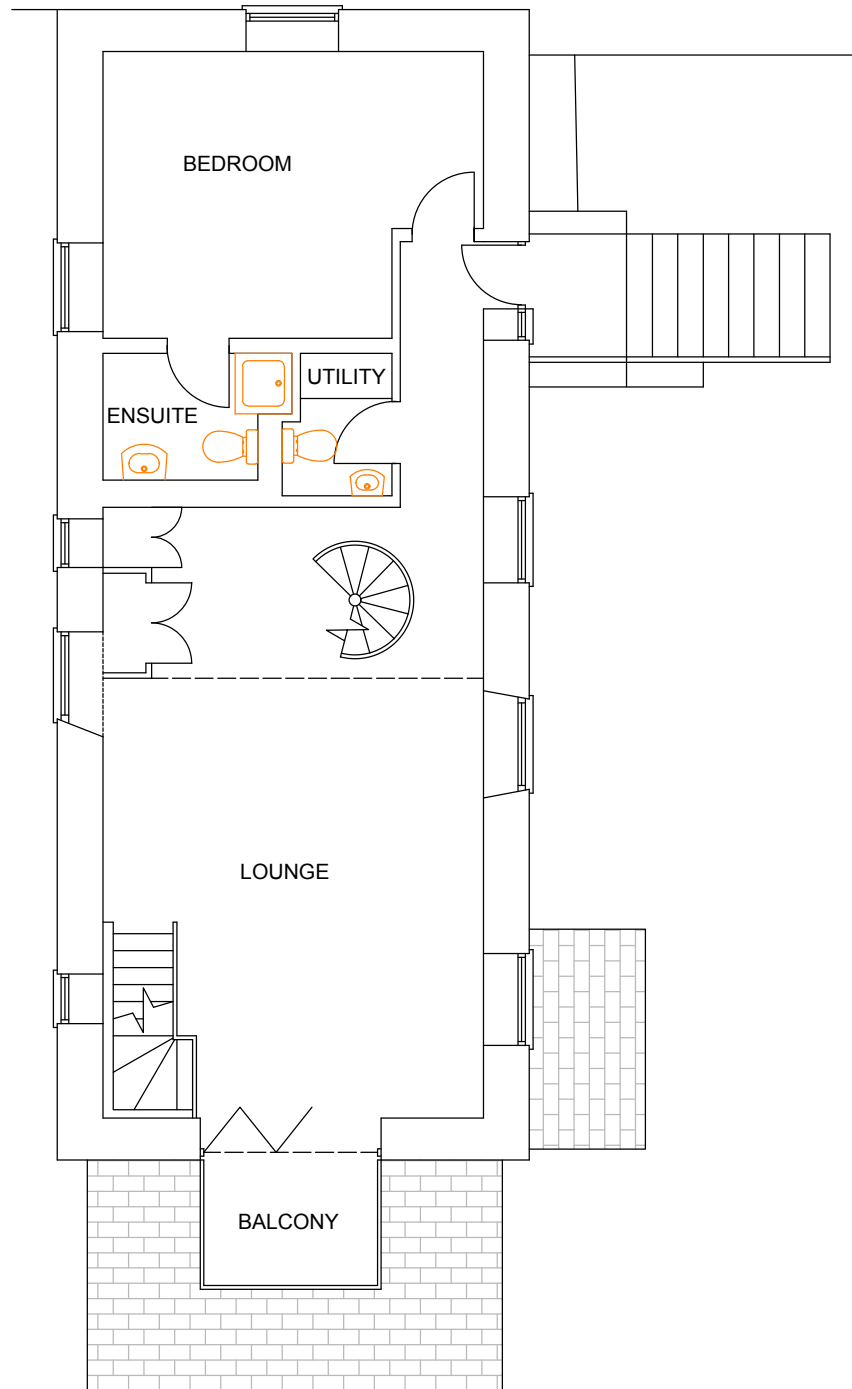

FIRST FLOOR

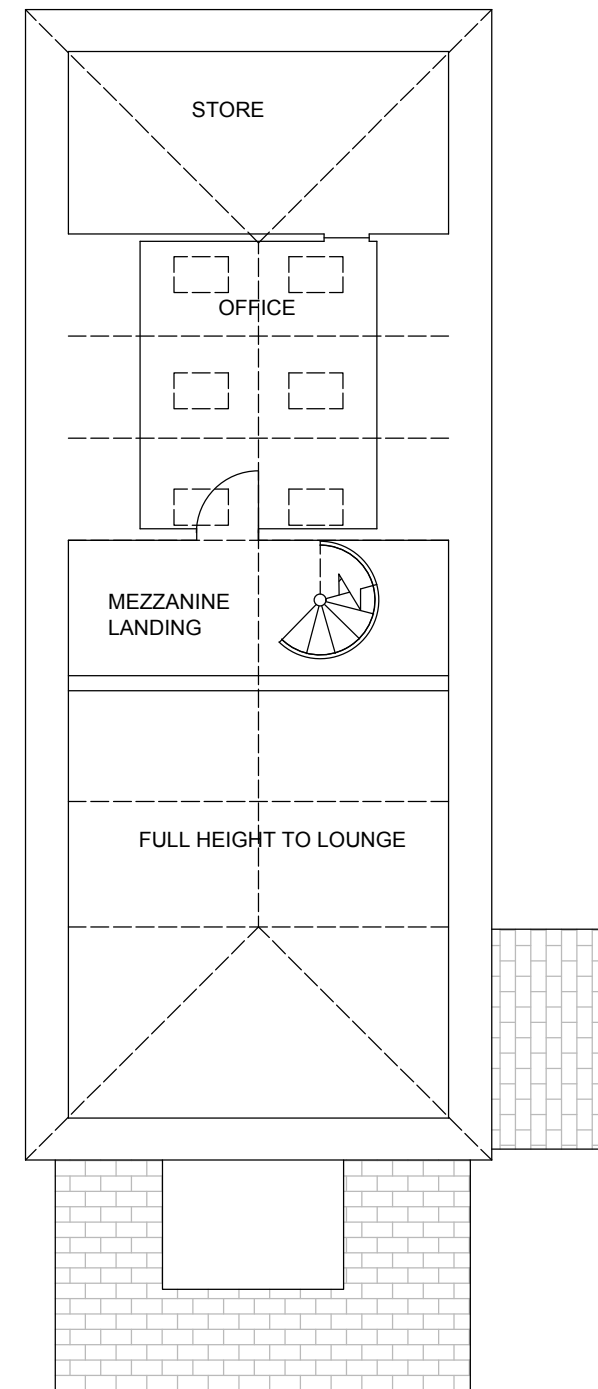

SECOND/MEZZANINE FLOOR

Rev	Date	Comment
A		



Chartered Building Surveyors
 9 Penhale View
 Cubert, Newquay
 Cornwall, TR8 5FW
 Tel: 01637 622304
 Email: info@atlanticbuildingconsultants.co.uk

Project
 Menadue Mill
 Tintagel

Client
 Mr Chanter & Mrs Davies

Drawing Title
 Floor Plans
 As Existing

Scale. 1:100 @ A3

Drg No. ABC455-02

File No. ABC455

Designed by	JDR	Drawn by	JDR
Date	Mar 2021	Rev	

© This Drawing is the Copyright of Atlantic Building Consultants Ltd