


Contractors must check all dimensions on site. Only figured dimensions are to be worked from. Discrepancies are to be reported immediately.

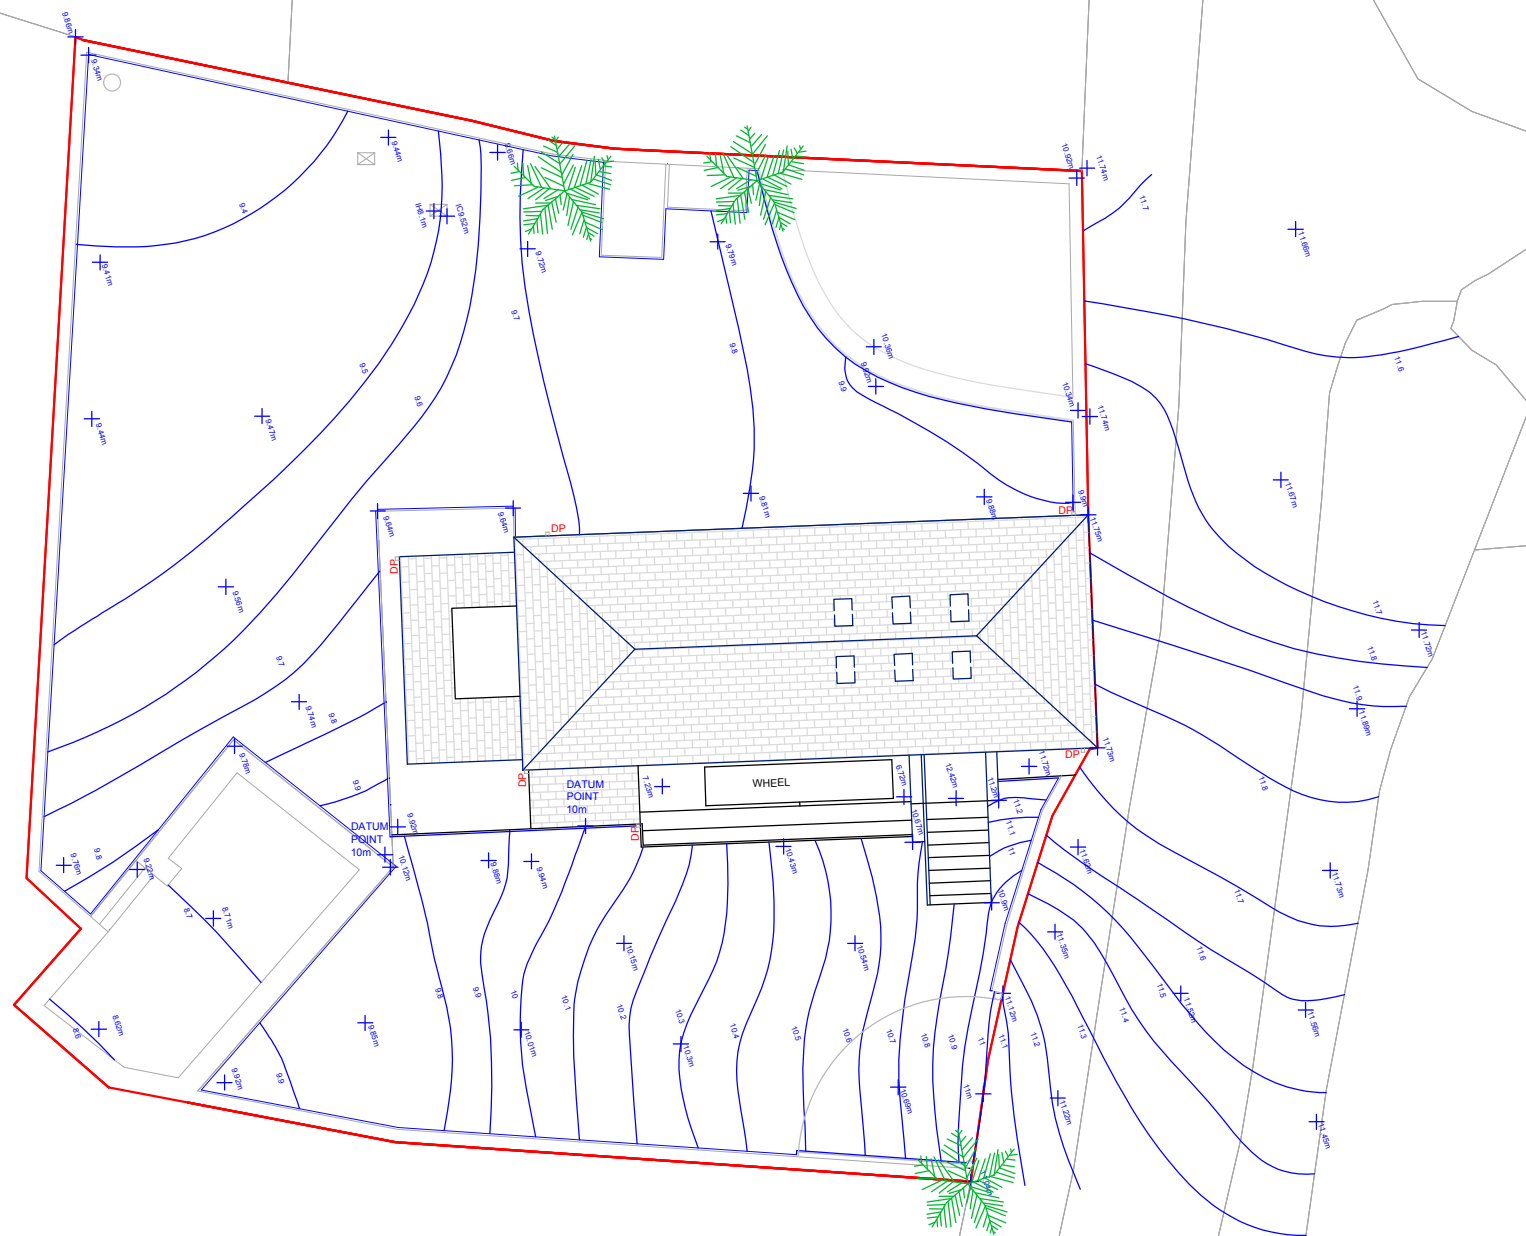

Menadue Mill

Rev	Date	Comment
04	30.04.21	Site plan with contouring



Chartered Building Surveyors
 9 Penhale View
 Cubert, Newquay
 Cornwall, TR8 5FW
 Tel: 01637 622304
 Email: info@atlanticbuildingconsultants.co.uk

Project
 Menadue Mill
 Tintagel

Client
 Mr Chanter & Mrs Davies

Drawing Title
 Floor Plans
 As Existing

Scale: 1:200 @ A3

Drg No. ABC455-04

File No. ABC455

Designed by	JDR	Drawn by	JDR
Date	Apr 2021	Rev	

© This Drawing is the Copyright of Atlantic Building Consultants Ltd