




North-West Elevation As Proposed. Scale; 1 : 100.

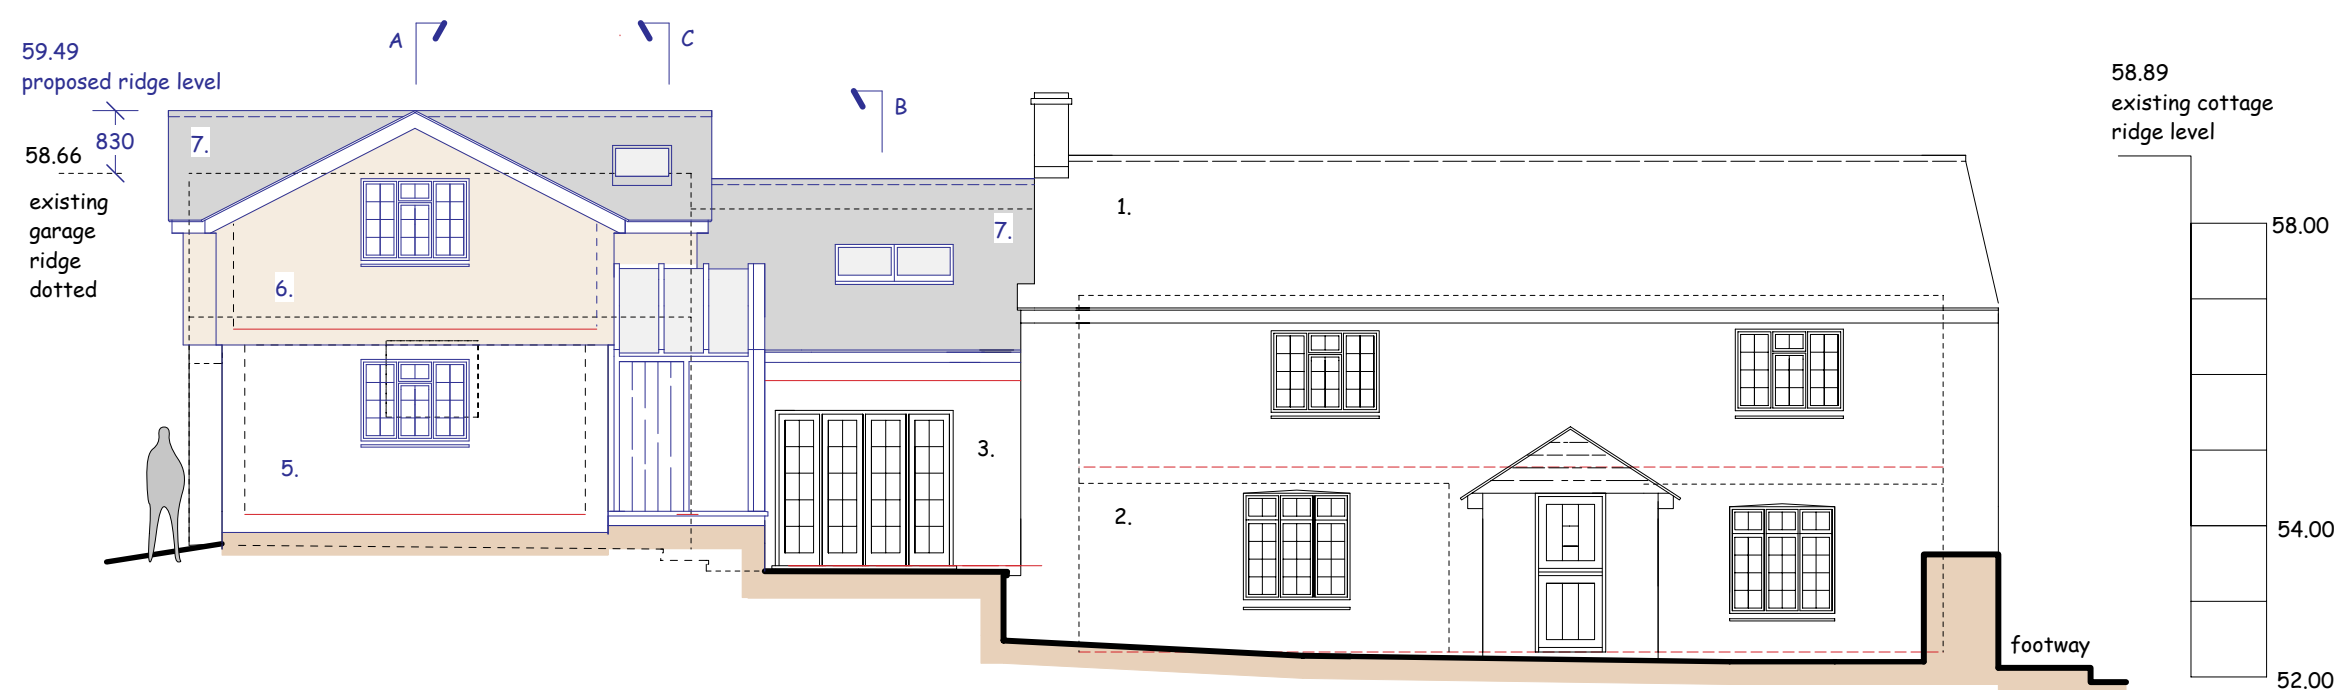

South-West Elevation As Proposed. Scale; 1 : 100.

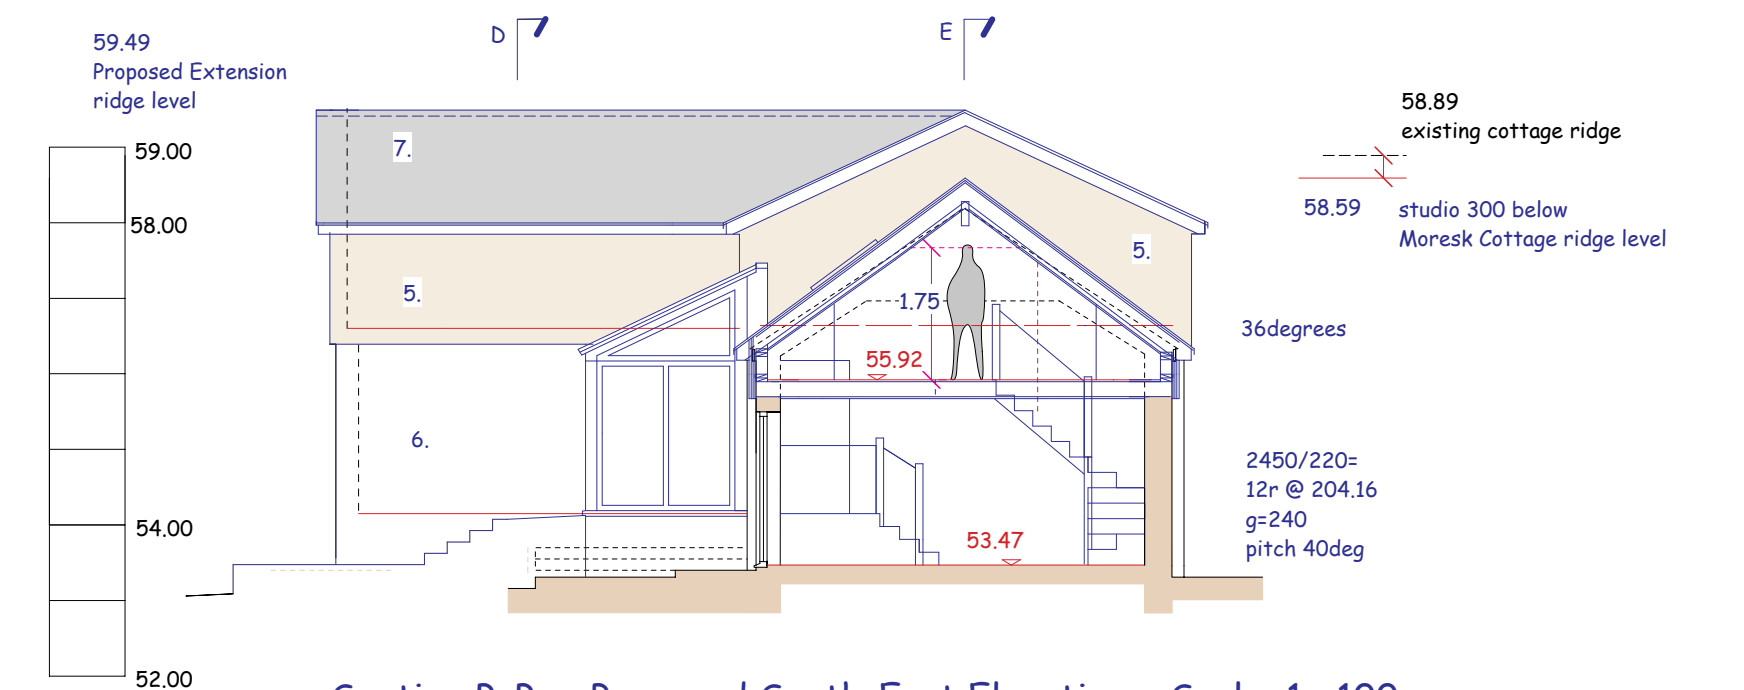

Section B-B. Proposed South-East Elevation. Scale; 1 : 100.

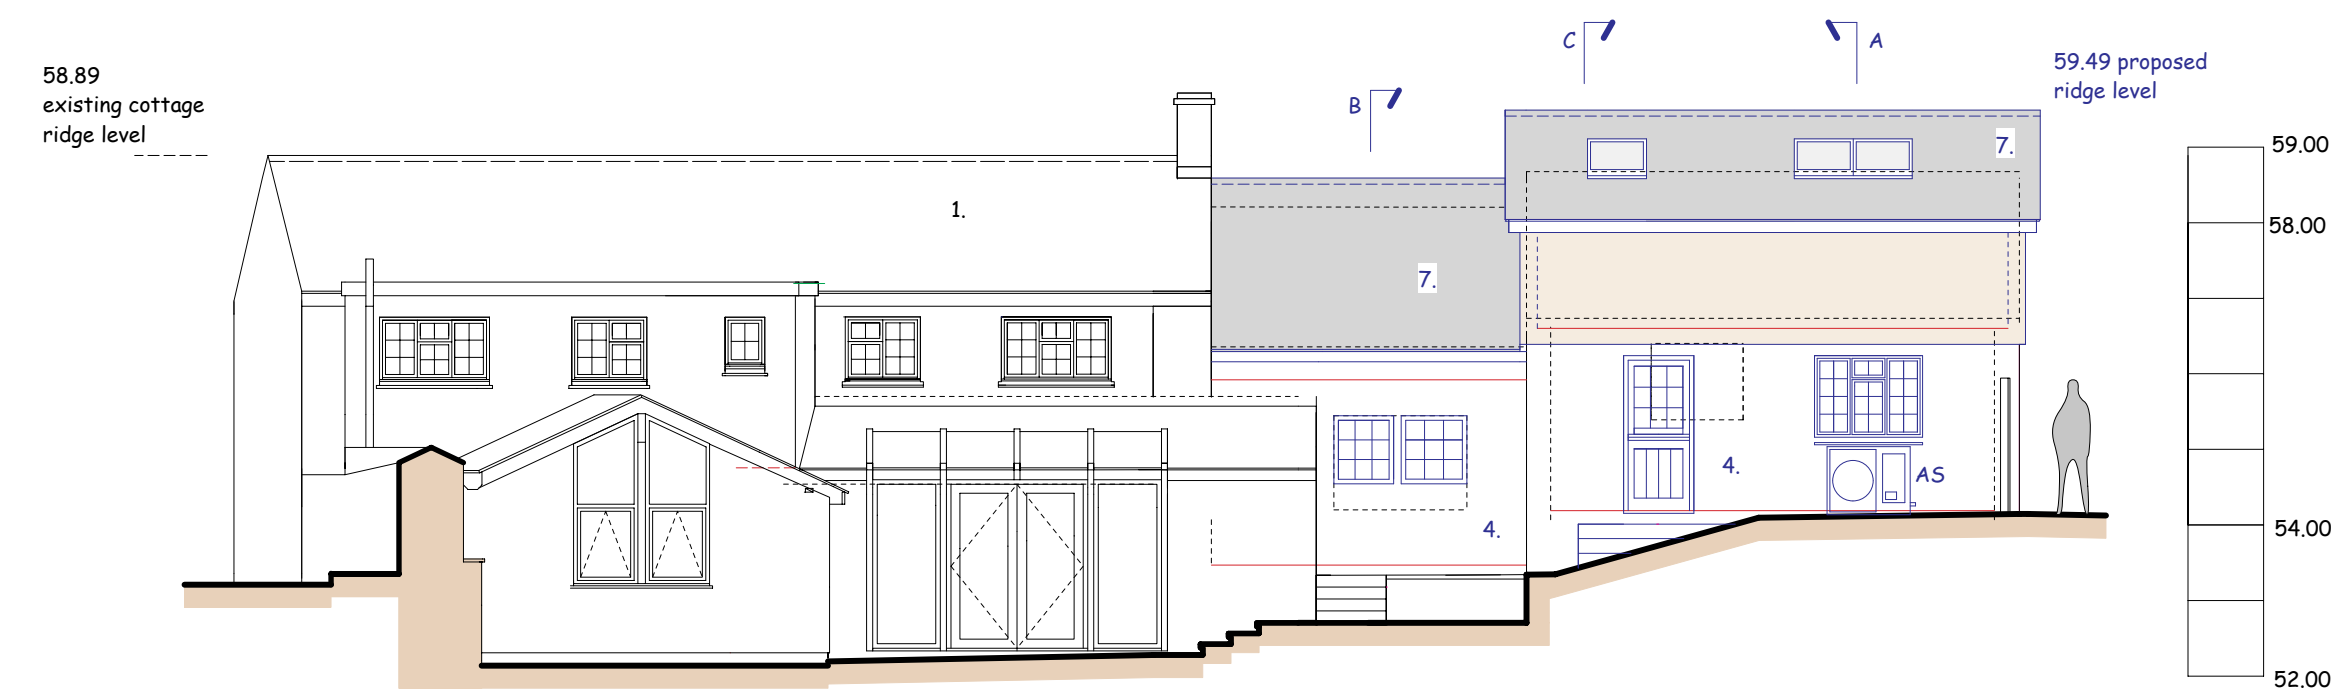

North-East Elevation As Proposed. Scale; 1 : 100.

MATERIAL FINISHES ;

KEY.

ROOF ;

- 1. EXISTING. Redland Regent Concrete interlocking tile Colour... Slate Grey
- 7. PROPOSED. CEDRAL Rivendale, textured with dressed edges Fibre Cement Slate Colour... Blue - Black

WALLS ;

- 2. EXISTING Stonework with External Masonry Paint Finish. Colour... White
- 3. EXISTING Stonework , random coursed facing. Colour... Natural
- 4. EXISTING Render , rough cast stonework pattern with External Masonry Paint Finish. Colour... White

- 5. PROPOSED Render , 2 Coat with DULUX Weathershield Textured External Masonry Paint Finish. Colour... Spiced Honey
- 6. PROPOSED Render , 2 Coat with Dulux Weathershield Textured External Masonry Paint Finish. Colour... White



Air Source Heat Pump on North East Elevation location by Specialist.

WINDOWS & DOORS ;

Windows. PROPOSED to match existing to be Traditional Style. Timber Casement, Cottage style divided light glazing bars. Colour... External Paint Finish White

Doors. PROPOSED to match existing to be Traditional Style. Colour... External Paint Finish White



Proposed Elevations.	Quay Architectural Services. Penzance.	Moresk Cottage. Moresk Road. Truro. TR1 1EG. Subdivision and Extension of Existing Dwelling to Provide an Additional Dwelling.	Planning.	Date : December 2023.
Scale; 1 : 100.	A2. Drawing.	Tel. PZ. ( 01736 ) 330225.	Job No. 1419.	Dwg. No. Sheet 6. of