





North.

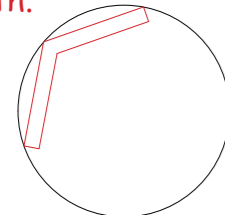

AS  
Air Source Heat Pump  
on North East Elevation  
location by Specialist.

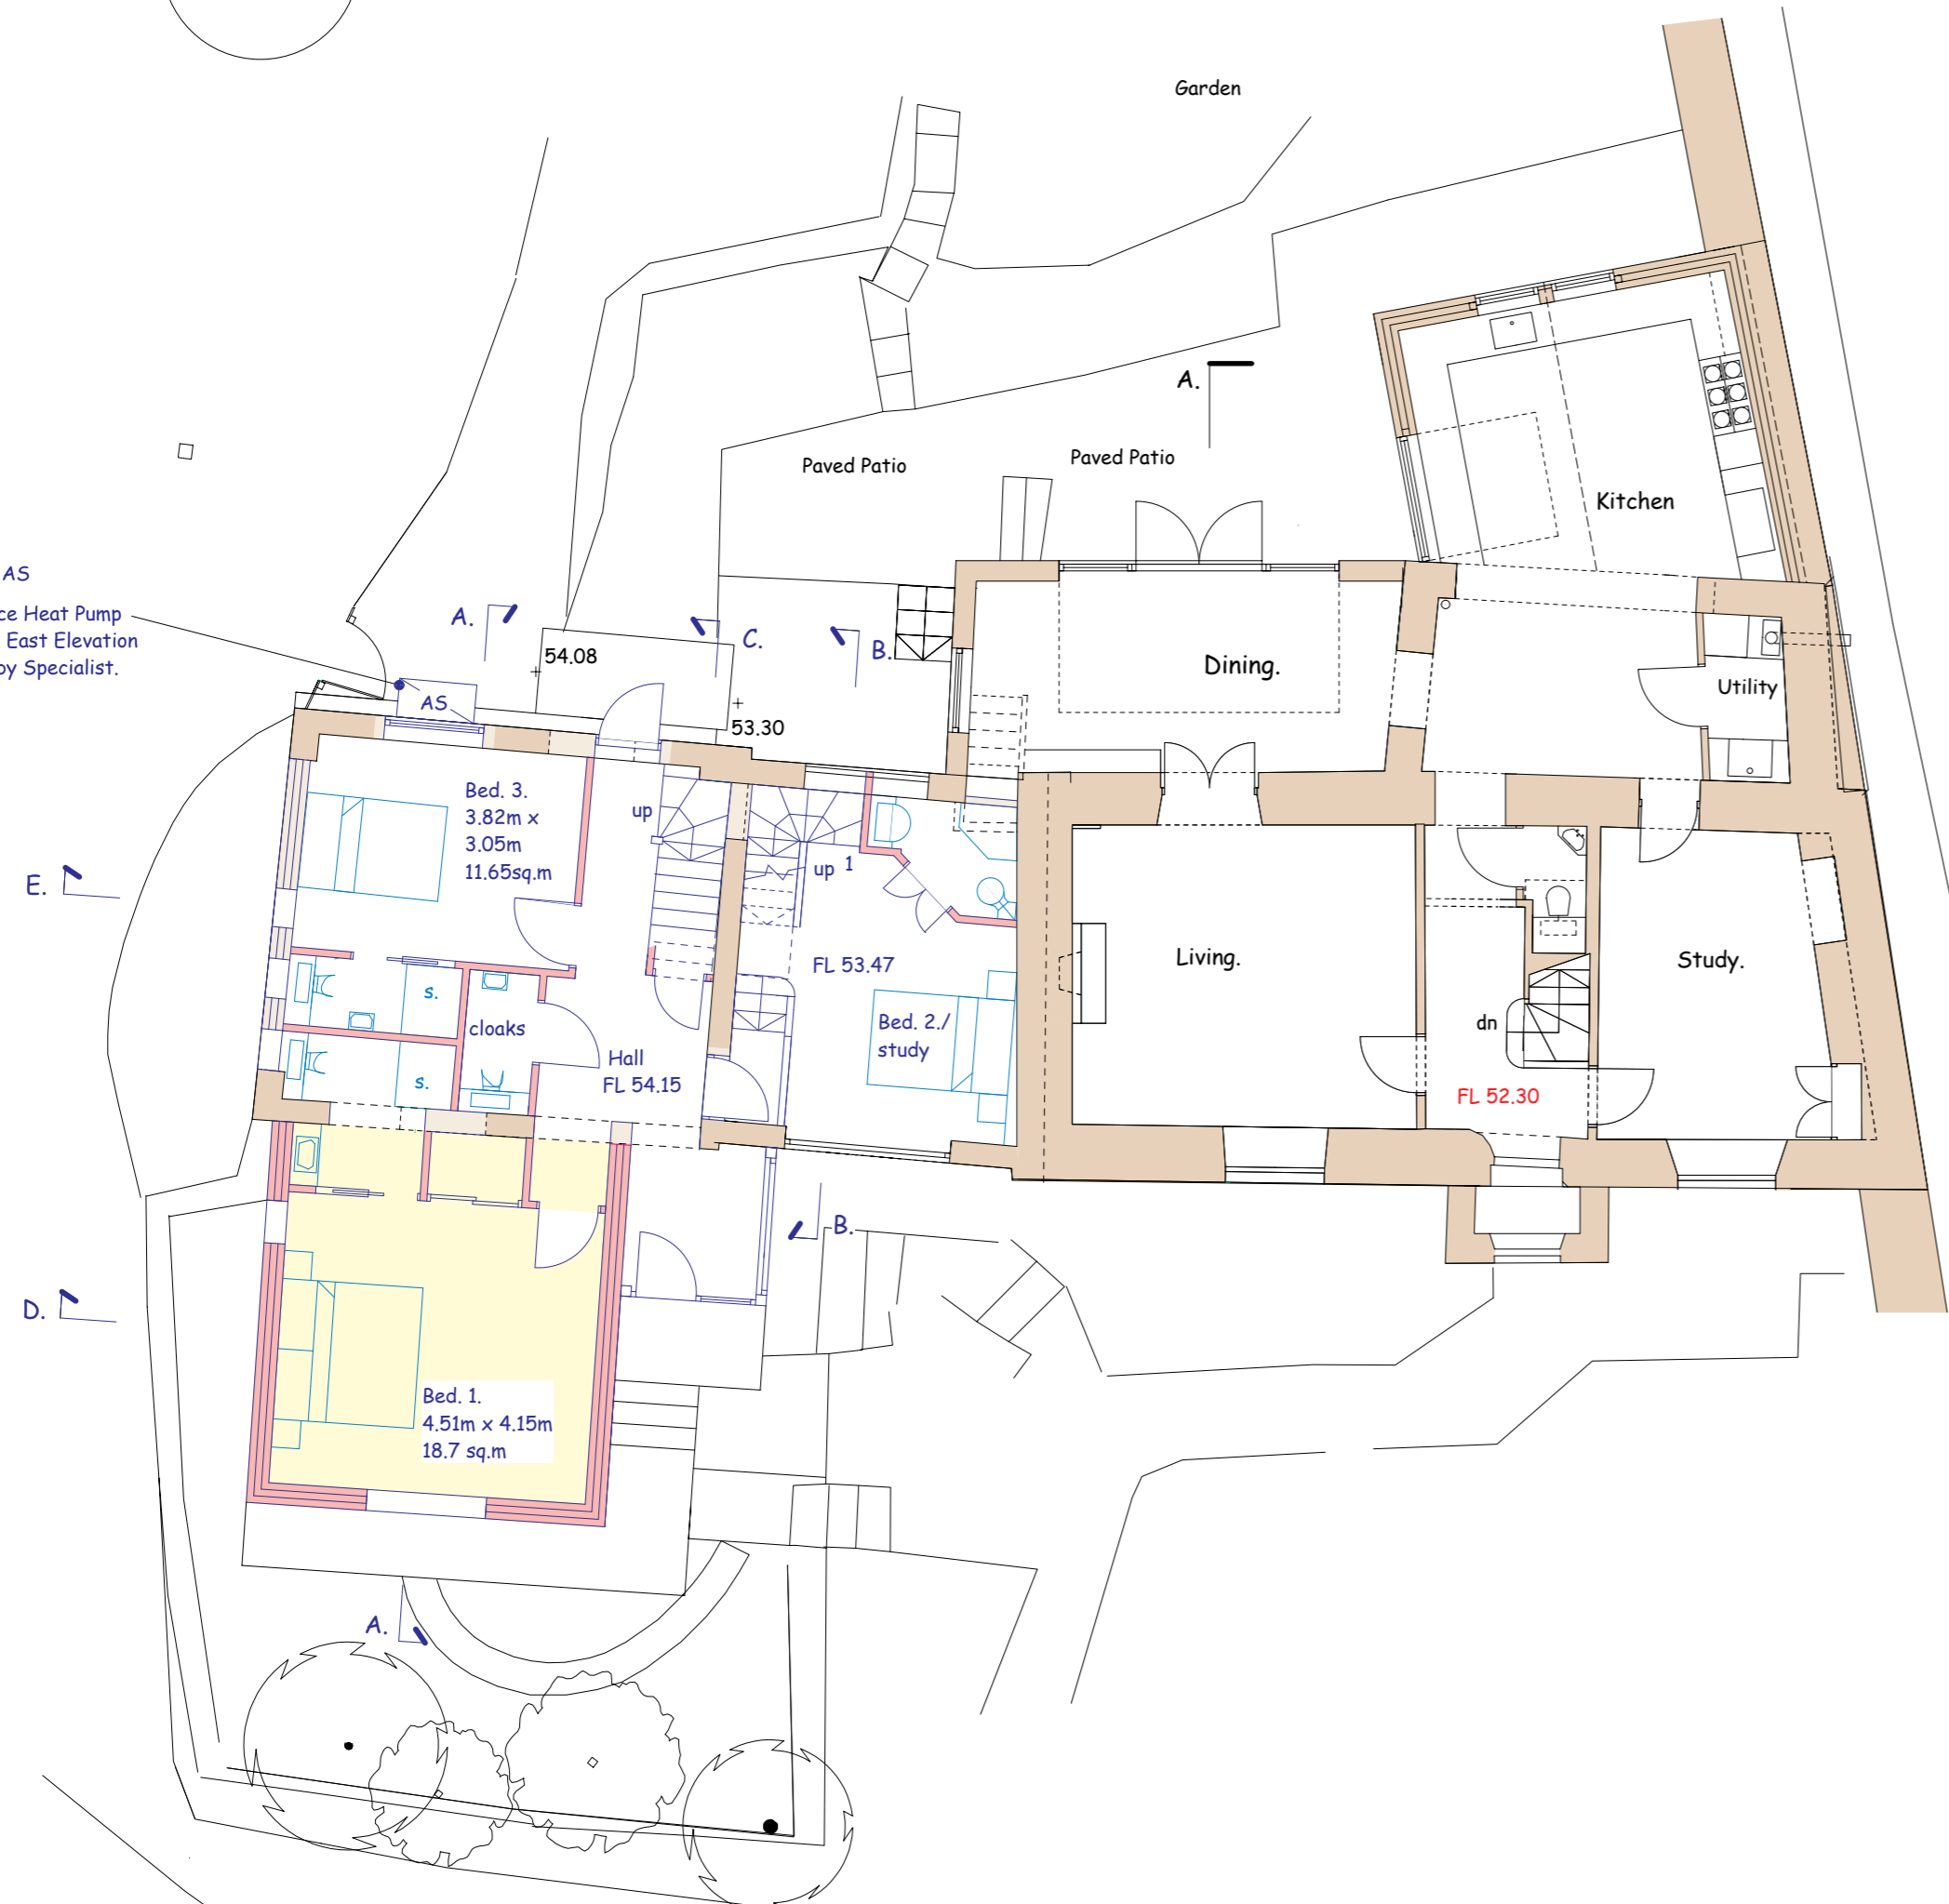

PROPOSED Ground Floor Plan. Scale ; 1 : 100.

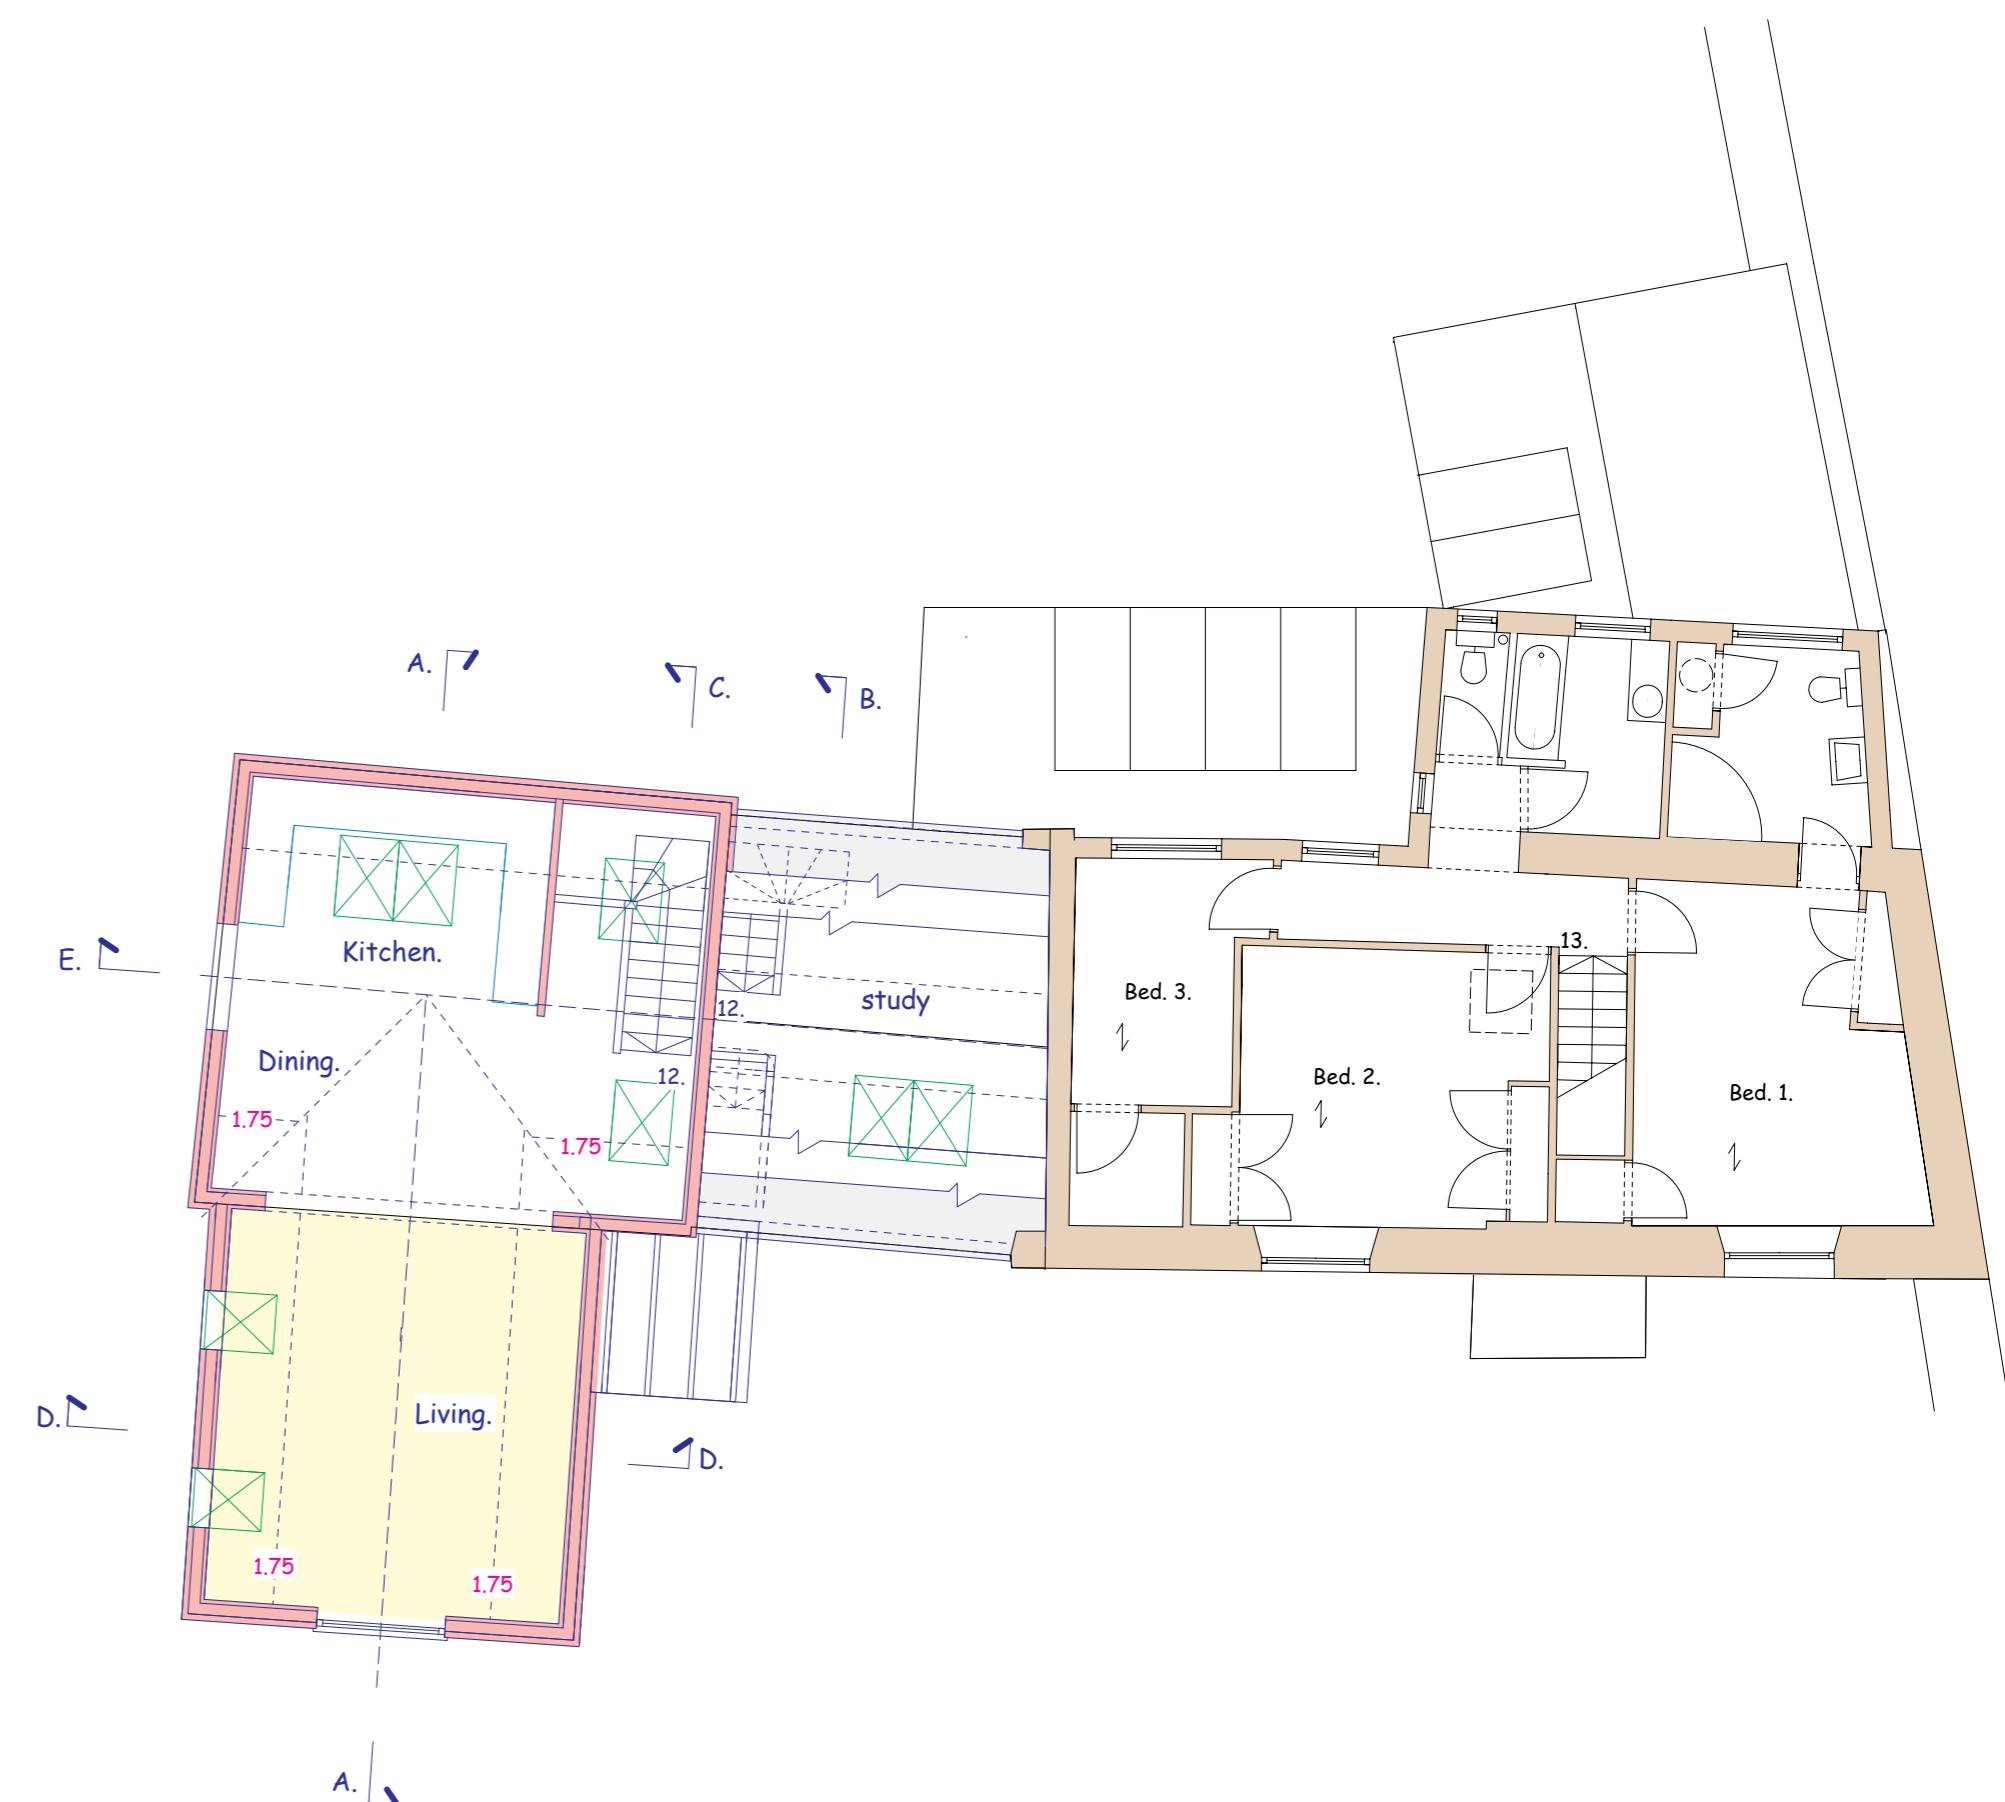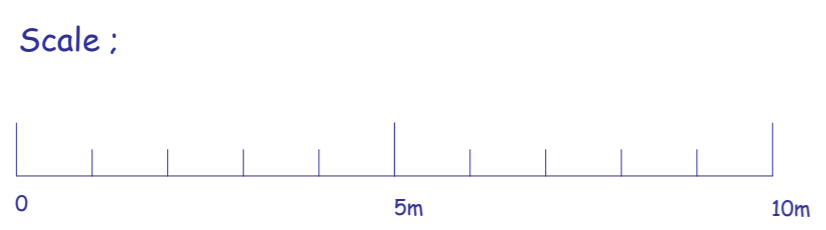

PROPOSED First Floor Plan. Scale ; 1 : 100.

NET INTERNAL FLOOR AREAS AS PROPOSED :

UNIT 2.	UNIT 1. MORESK COTTAGE.
Ground Floor.... Net Area = 80 sq.metres	Ground Floor.... Net Area = 94.7 sq.metres
First Floor.... Net Area = 46.7 sq.metres	First Floor.... Net Area = 69 sq.metres
TOTAL NET FLOOR AREA = 126.7 sq.metres	TOTAL NET FLOOR AREA = 163.7 sq.metres

REV. 'A'. Planning Application Issue. March 2024.

Moresk Cottage, Moresk Road, Truro, TR1 1EG.  
Subdivision and Extension of Existing Dwelling  
to Provide an Additional Dwelling.

Quay Architectural Services.  
Penzance.  
Tel. PZ. ( 01736 ) 330225.

PROPOSED Ground and First Floor Plans.

Scale; 1 : 100. A2. Drawing.

Planning. Date ;  
December 2023.

Job No. 1419. Dwg. No.  
Sheet 5. of