




NORTH ELEVATION
SCALE 1: 100 @ A3

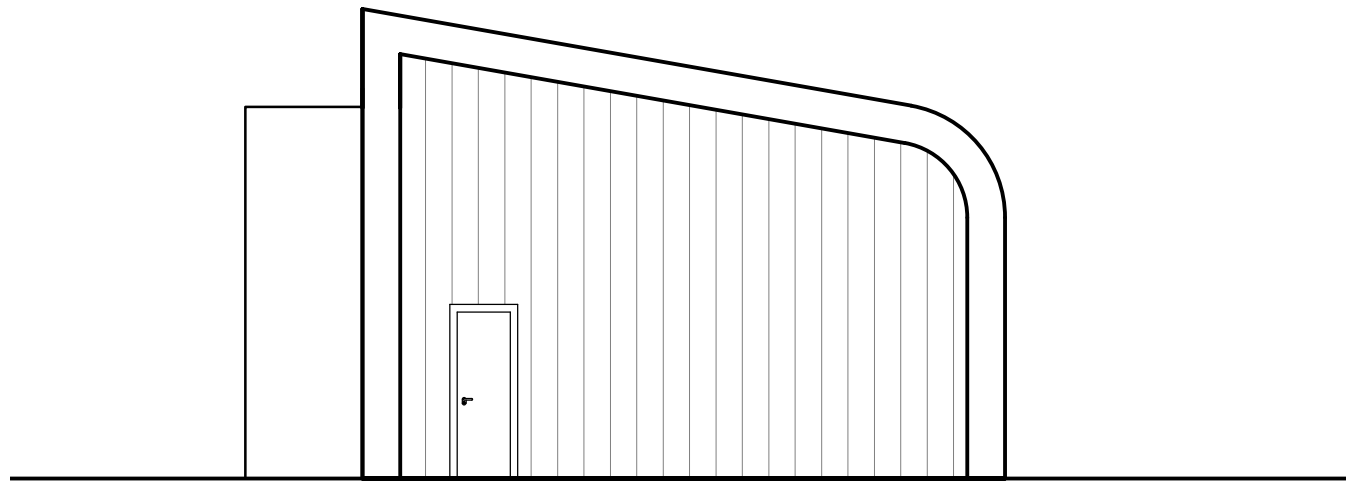

EAST ELEVATION
SCALE 1: 100 @ A3

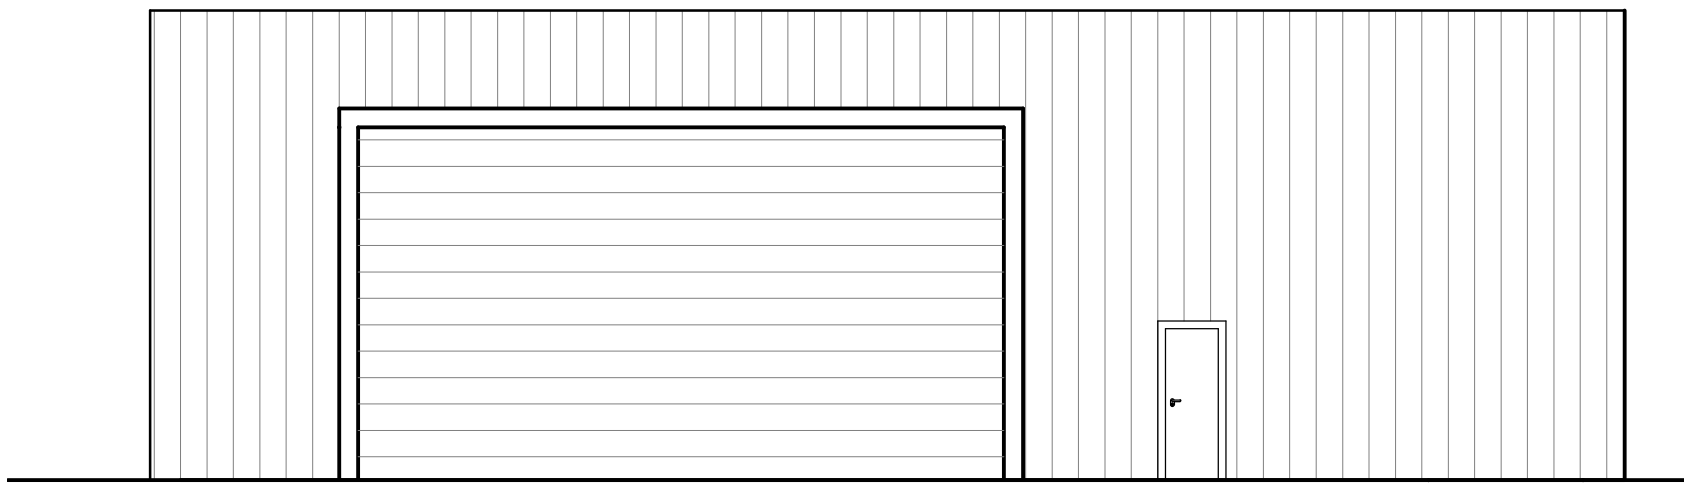

SOUTH ELEVATION
SCALE 1: 100 @ A3

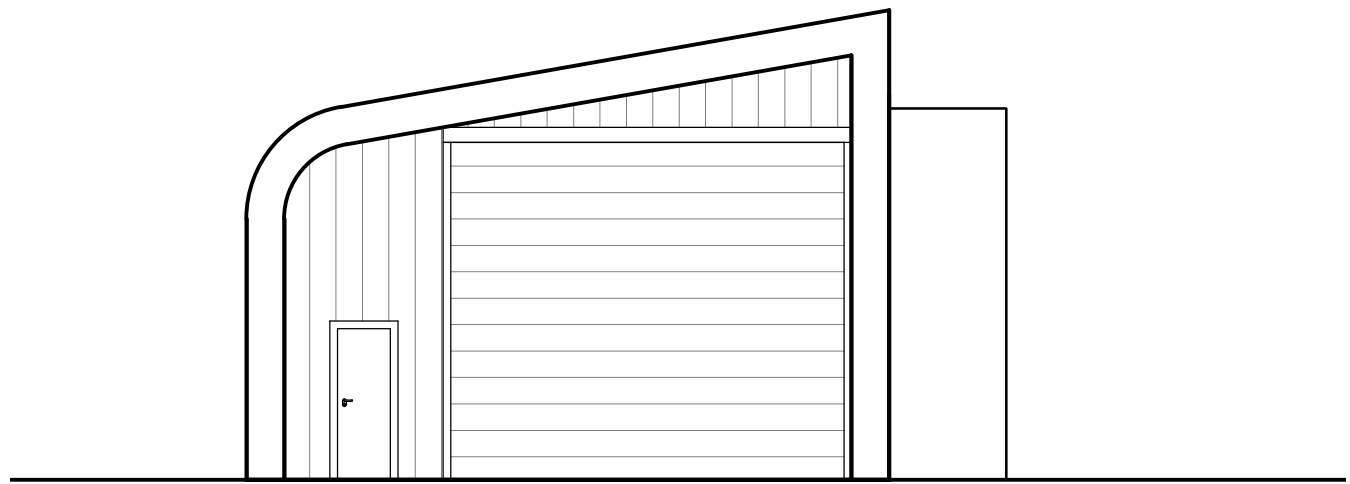

WEST ELEVATION
SCALE 1: 100 @ A3

Project;
Proposed Agricultural Machinery And Implement
Storage Shed

Location;
Highcove Farm, Mawgan Porth, TR8 4BZ

Client;
MR Warren N Spokes and Grace A Spokes

