


COPYRIGHT DART ARCHITECTURE LIMITED
 ALL DIMENSIONS TO BE CHECKED ON SITE AND ANY
 DISCREPANCIES TO BE REPORTED TO DART ARCHITECTURE LIMITED
 DO NOT SCALE FOR CONSTRUCTION PURPOSES


Scale:
 1:100
 0 1m 2m 4m

Notes:

Rev.	Description	Drawn	Date

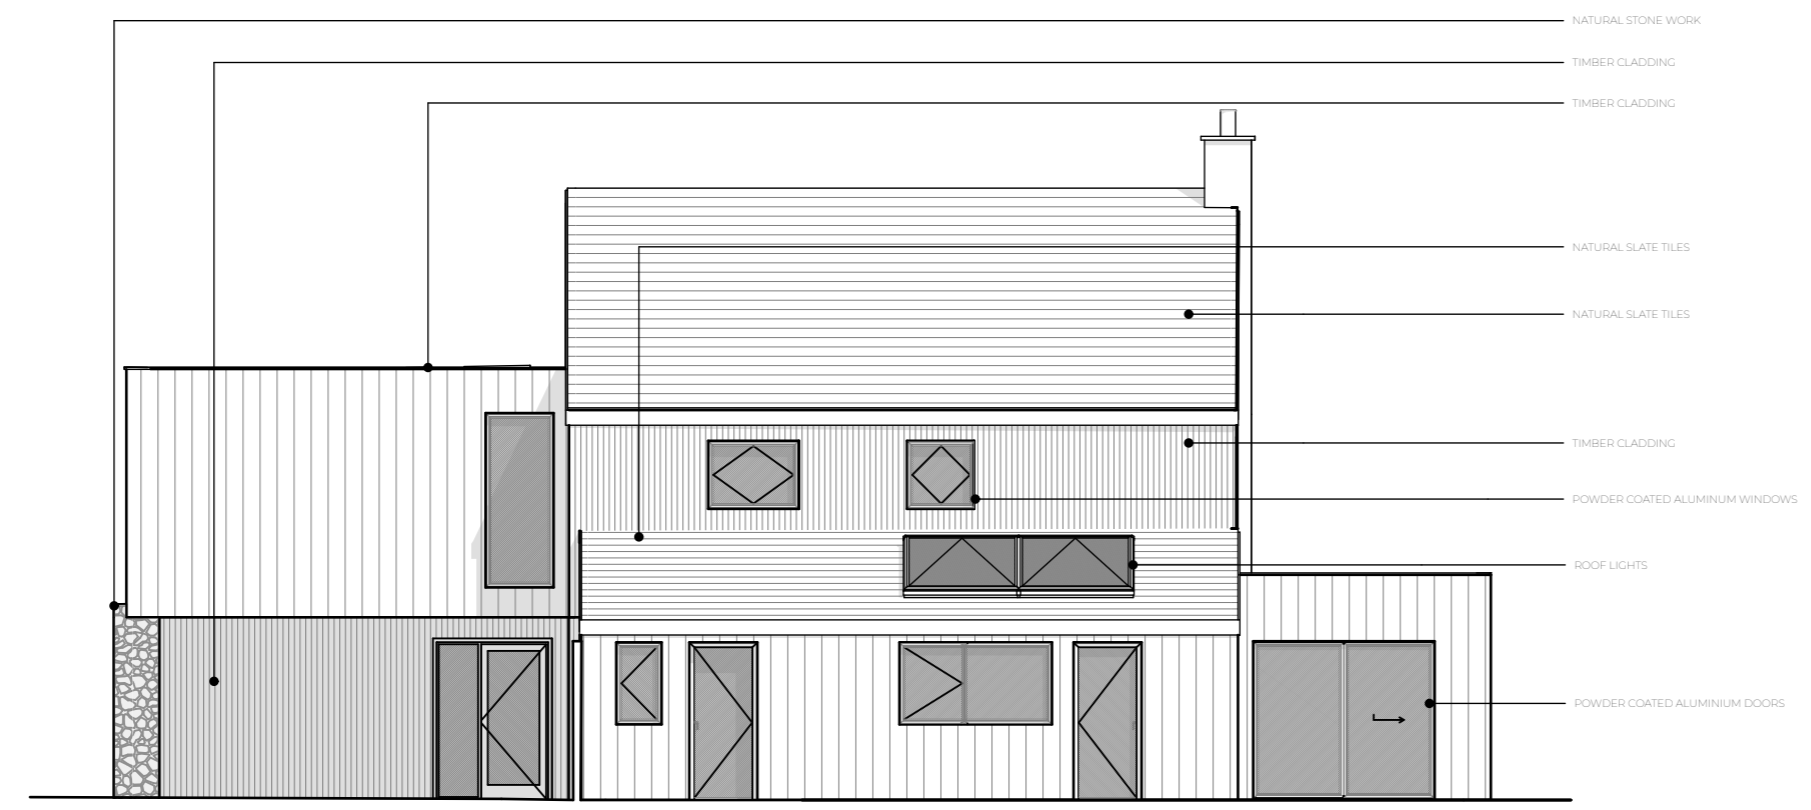

NORTH WEST ELEVATION
 1:100

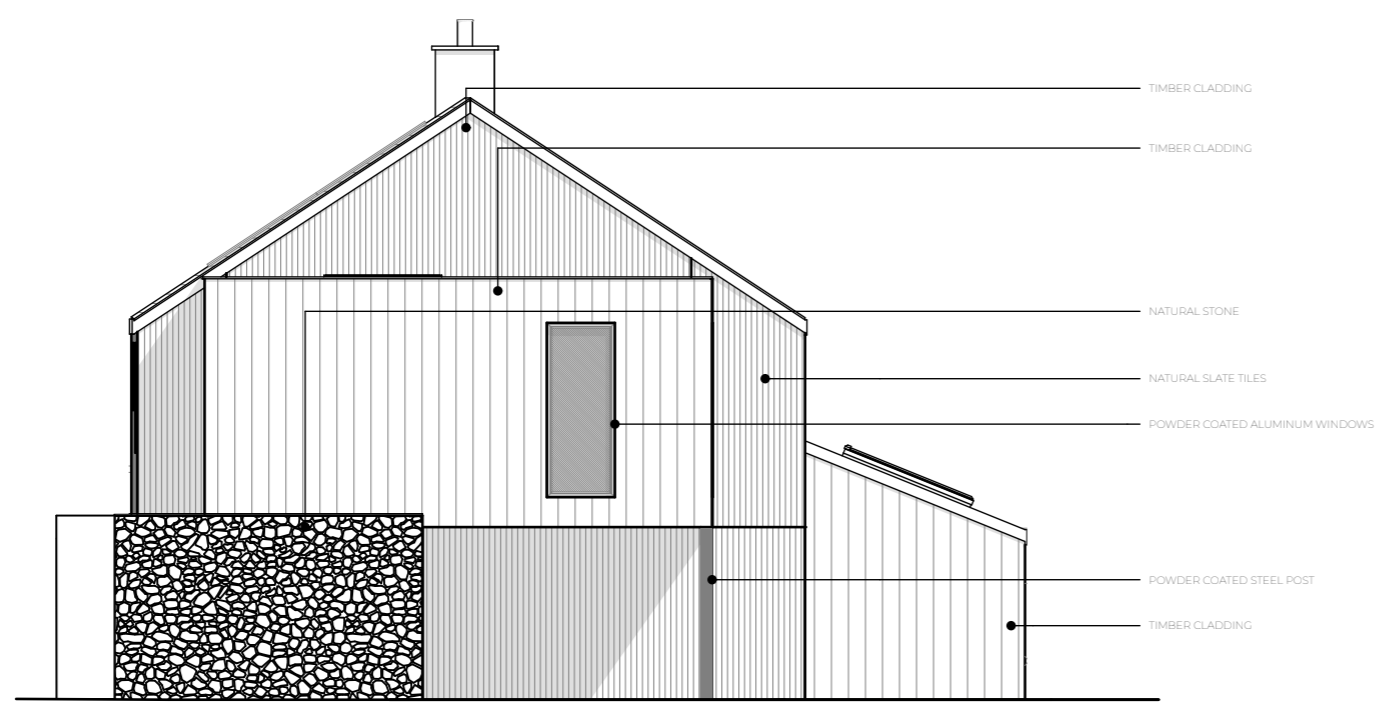

NORTH EAST ELEVATION
 1:100

DART

Mobile: +44 (0) 7859 901 572
 Email: mail@dartarchitecture.co.uk

Project Title:
 PROPOSED RENOVATION OF
 EXISTING DWELLING

Project Address:
 BOSAHAN
 PENDRA LOWETH
 FALMOUTH

Client:
 MR DART AND MS DEAN

Drawing Title:
 PROPOSED NORTH WEST AND
 NORTH EAST ELEVATIONS

Scale:
 1:100@A3

Drawn:
 JD

Date:
 03/24

Checked:
 SJ

Drawing No:
 DA183-PL-02-03

Rev:
 02

PLANNING