


COPYRIGHT DART ARCHITECTURE LIMITED
 ALL DIMENSIONS TO BE CHECKED ON SITE AND ANY
 DISCREPANCIES TO BE REPORTED TO DART ARCHITECTURE LIMITED
 DO NOT SCALE FOR CONSTRUCTION PURPOSES

Scale:
 1:100


Notes:

| Rev. | Description | Drawn | Date |
|------|-------------|-------|------|
| | | | |



Project Title:
 PROPOSED RENOVATION OF
 EXISTING DWELLING

Project Address:
 BOSAHAN
 PENDRA LOWETH
 FALMOUTH


Client:
 MR DART AND MS DEAN

Drawing Title:
 EXISTING FLOOR PLANS


| | |
|--------------------|----------------|
| Scale: 1:100@A3 | Drawn: JD |
| Date: 03/24 | Checked: SJ |

| | |
|-------------------------------|------------|
| Drawing No: DA183-PL-01-01 | Rev. 02 |
|-------------------------------|------------|

PLANNNG

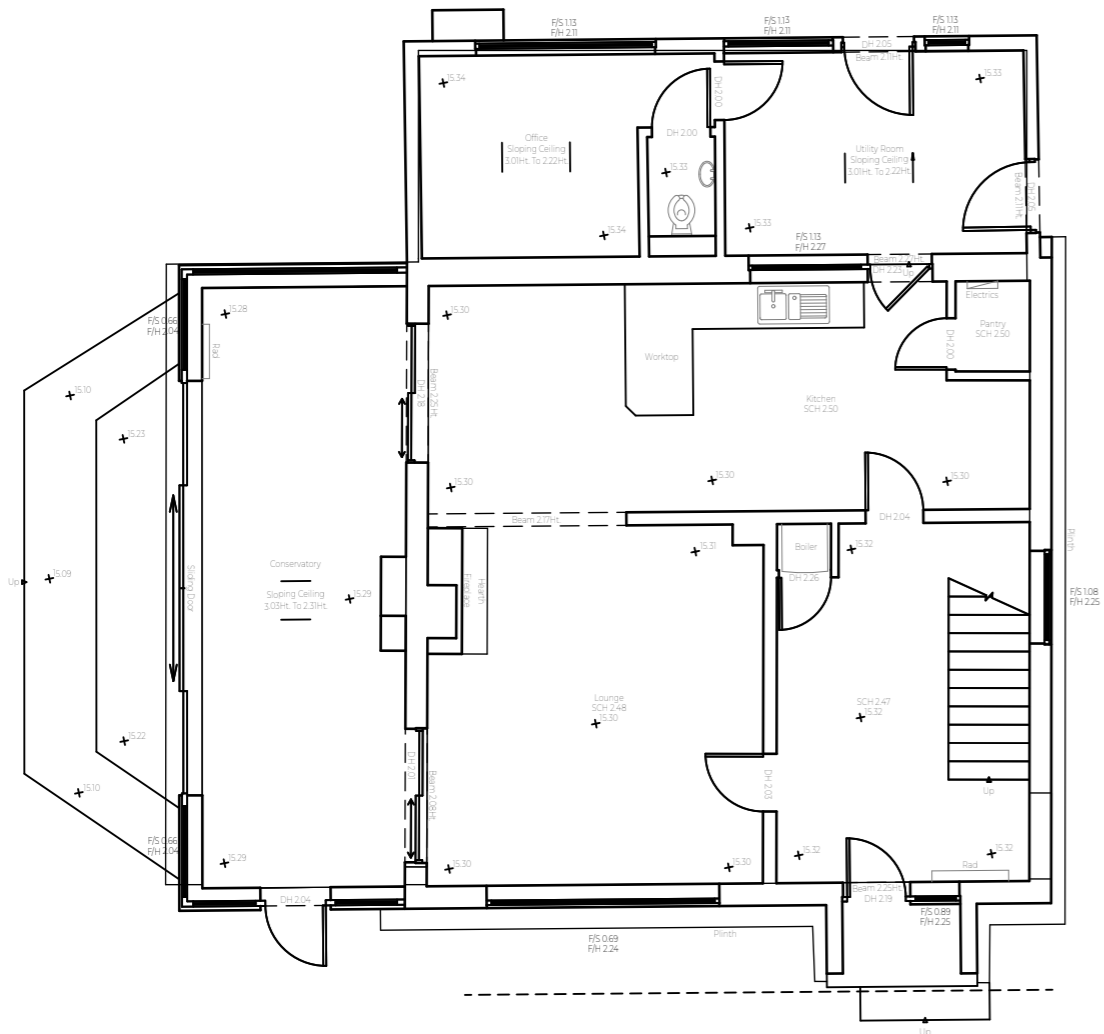

GROUND FLOOR PLAN
 1:100

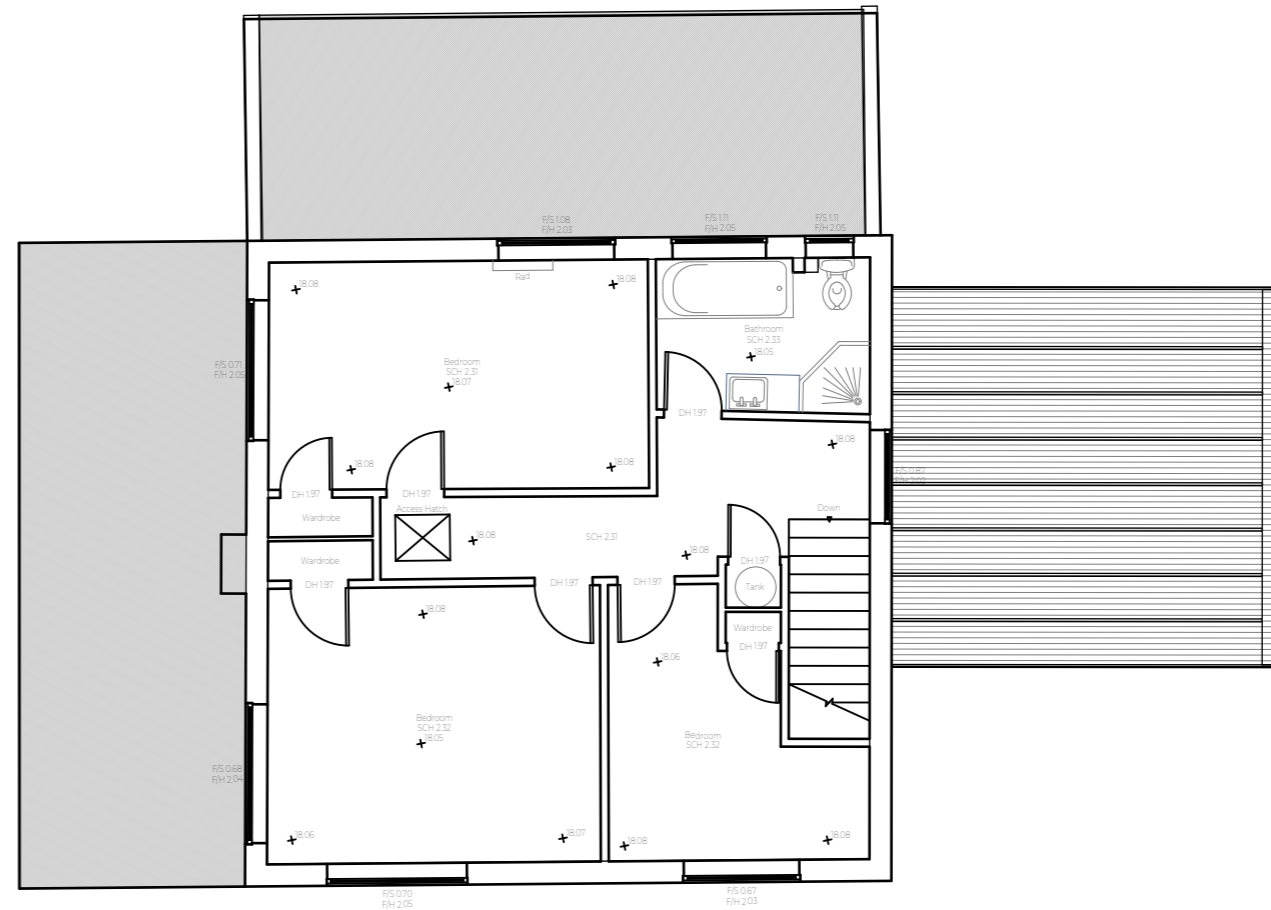

FIRST FLOOR PLAN
 1:100