


COPYRIGHT DART ARCHITECTURE LIMITED
 ALL DIMENSIONS TO BE CHECKED ON SITE AND ANY
 DISCREPANCIES TO BE REPORTED TO DART ARCHITECTURE
 LIMITED
 DO NOT SCALE FOR CONSTRUCTION PURPOSES

Scale:
 1:200

 0 1m 5m 10m

Notes:

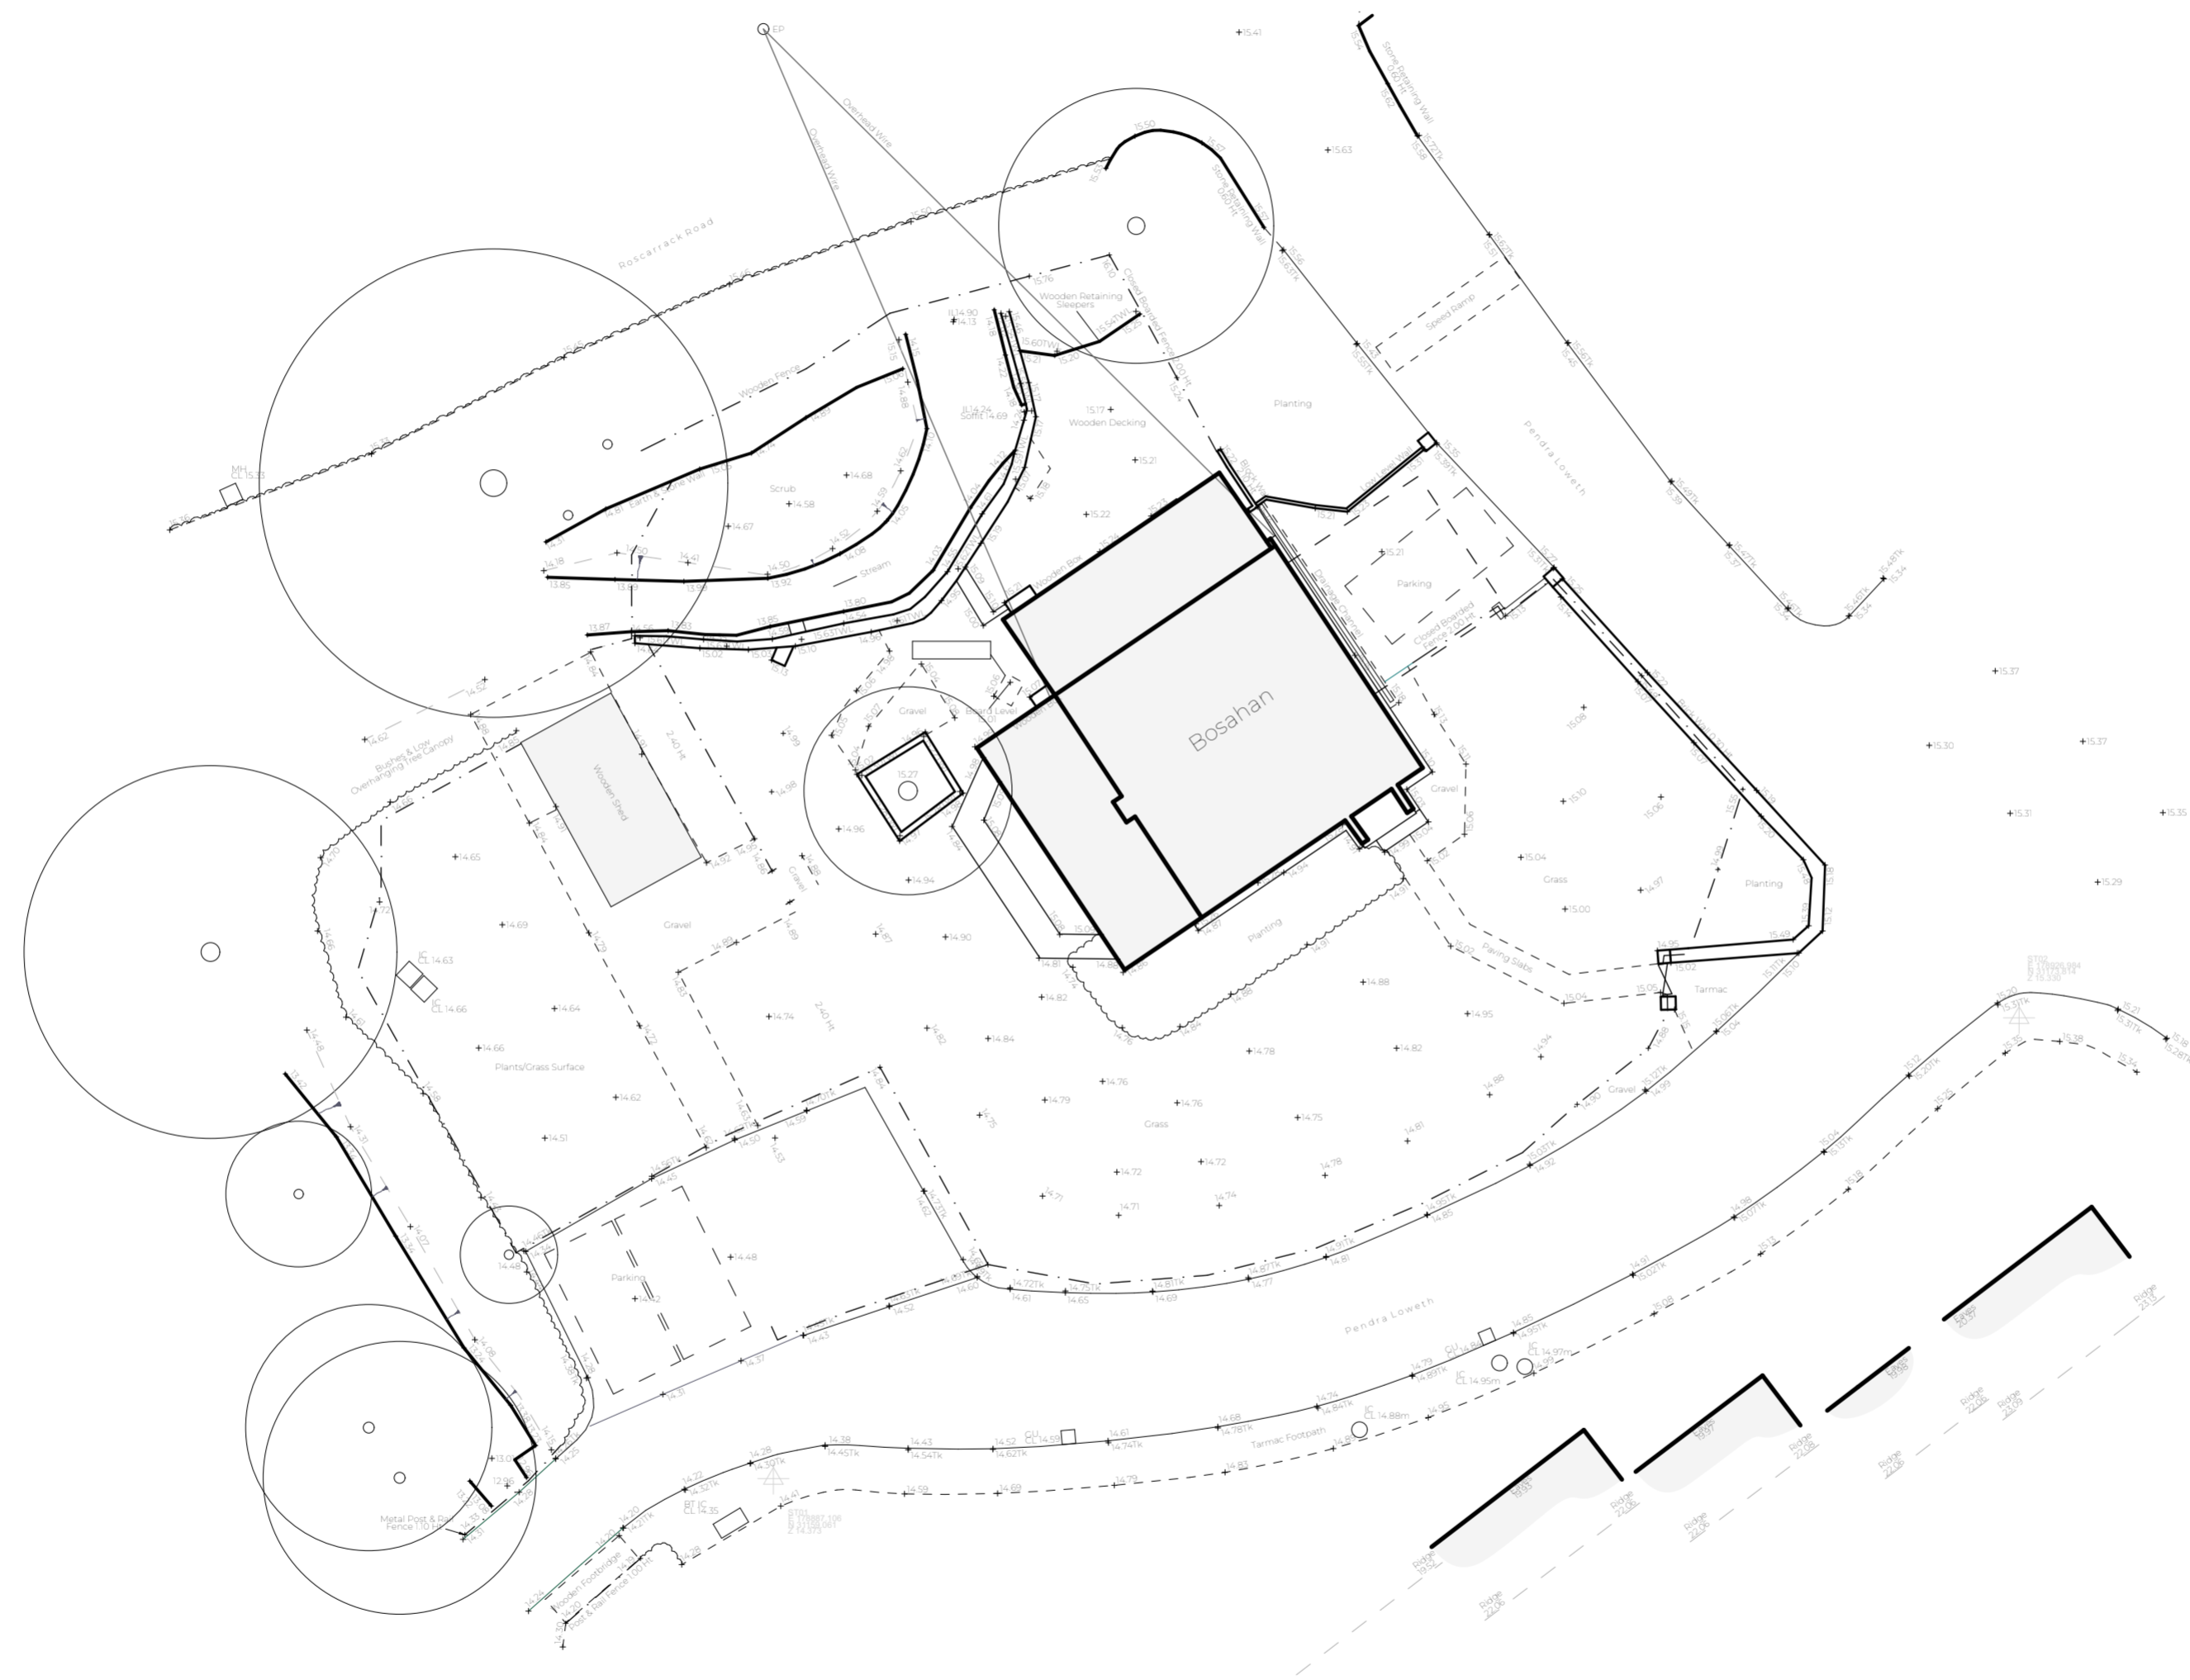

Rev.	Description	Drawn	Date

DART

Mobile: +44 (0) 7859 901 572
 Email: mail@dartarchitecture.co.uk

Project Title:
 PROPOSED RENOVATION OF EXISTING
 DWELLING

Project Address:
 BOSAHAN
 PENDRA LOWETH
 FALMOUTH

Client:
 MR DART AND MS DEAN

Drawing Title:
 EXISTING SITE PLAN

Scale: 1:200@A2	Drawn: JD
Date: 03/24	Checked: SJ

Drawing No:
 DA183-PL-00-02

Rev.
 02

PLANNING