


Copyright reserved to WH Architects Ltd
 Figured dimensions only are to be used.
 Contractor must verify all dimensions on
 site before commencing any work. Any
 discrepancies must be brought to the
 attention of the architect.

Notes

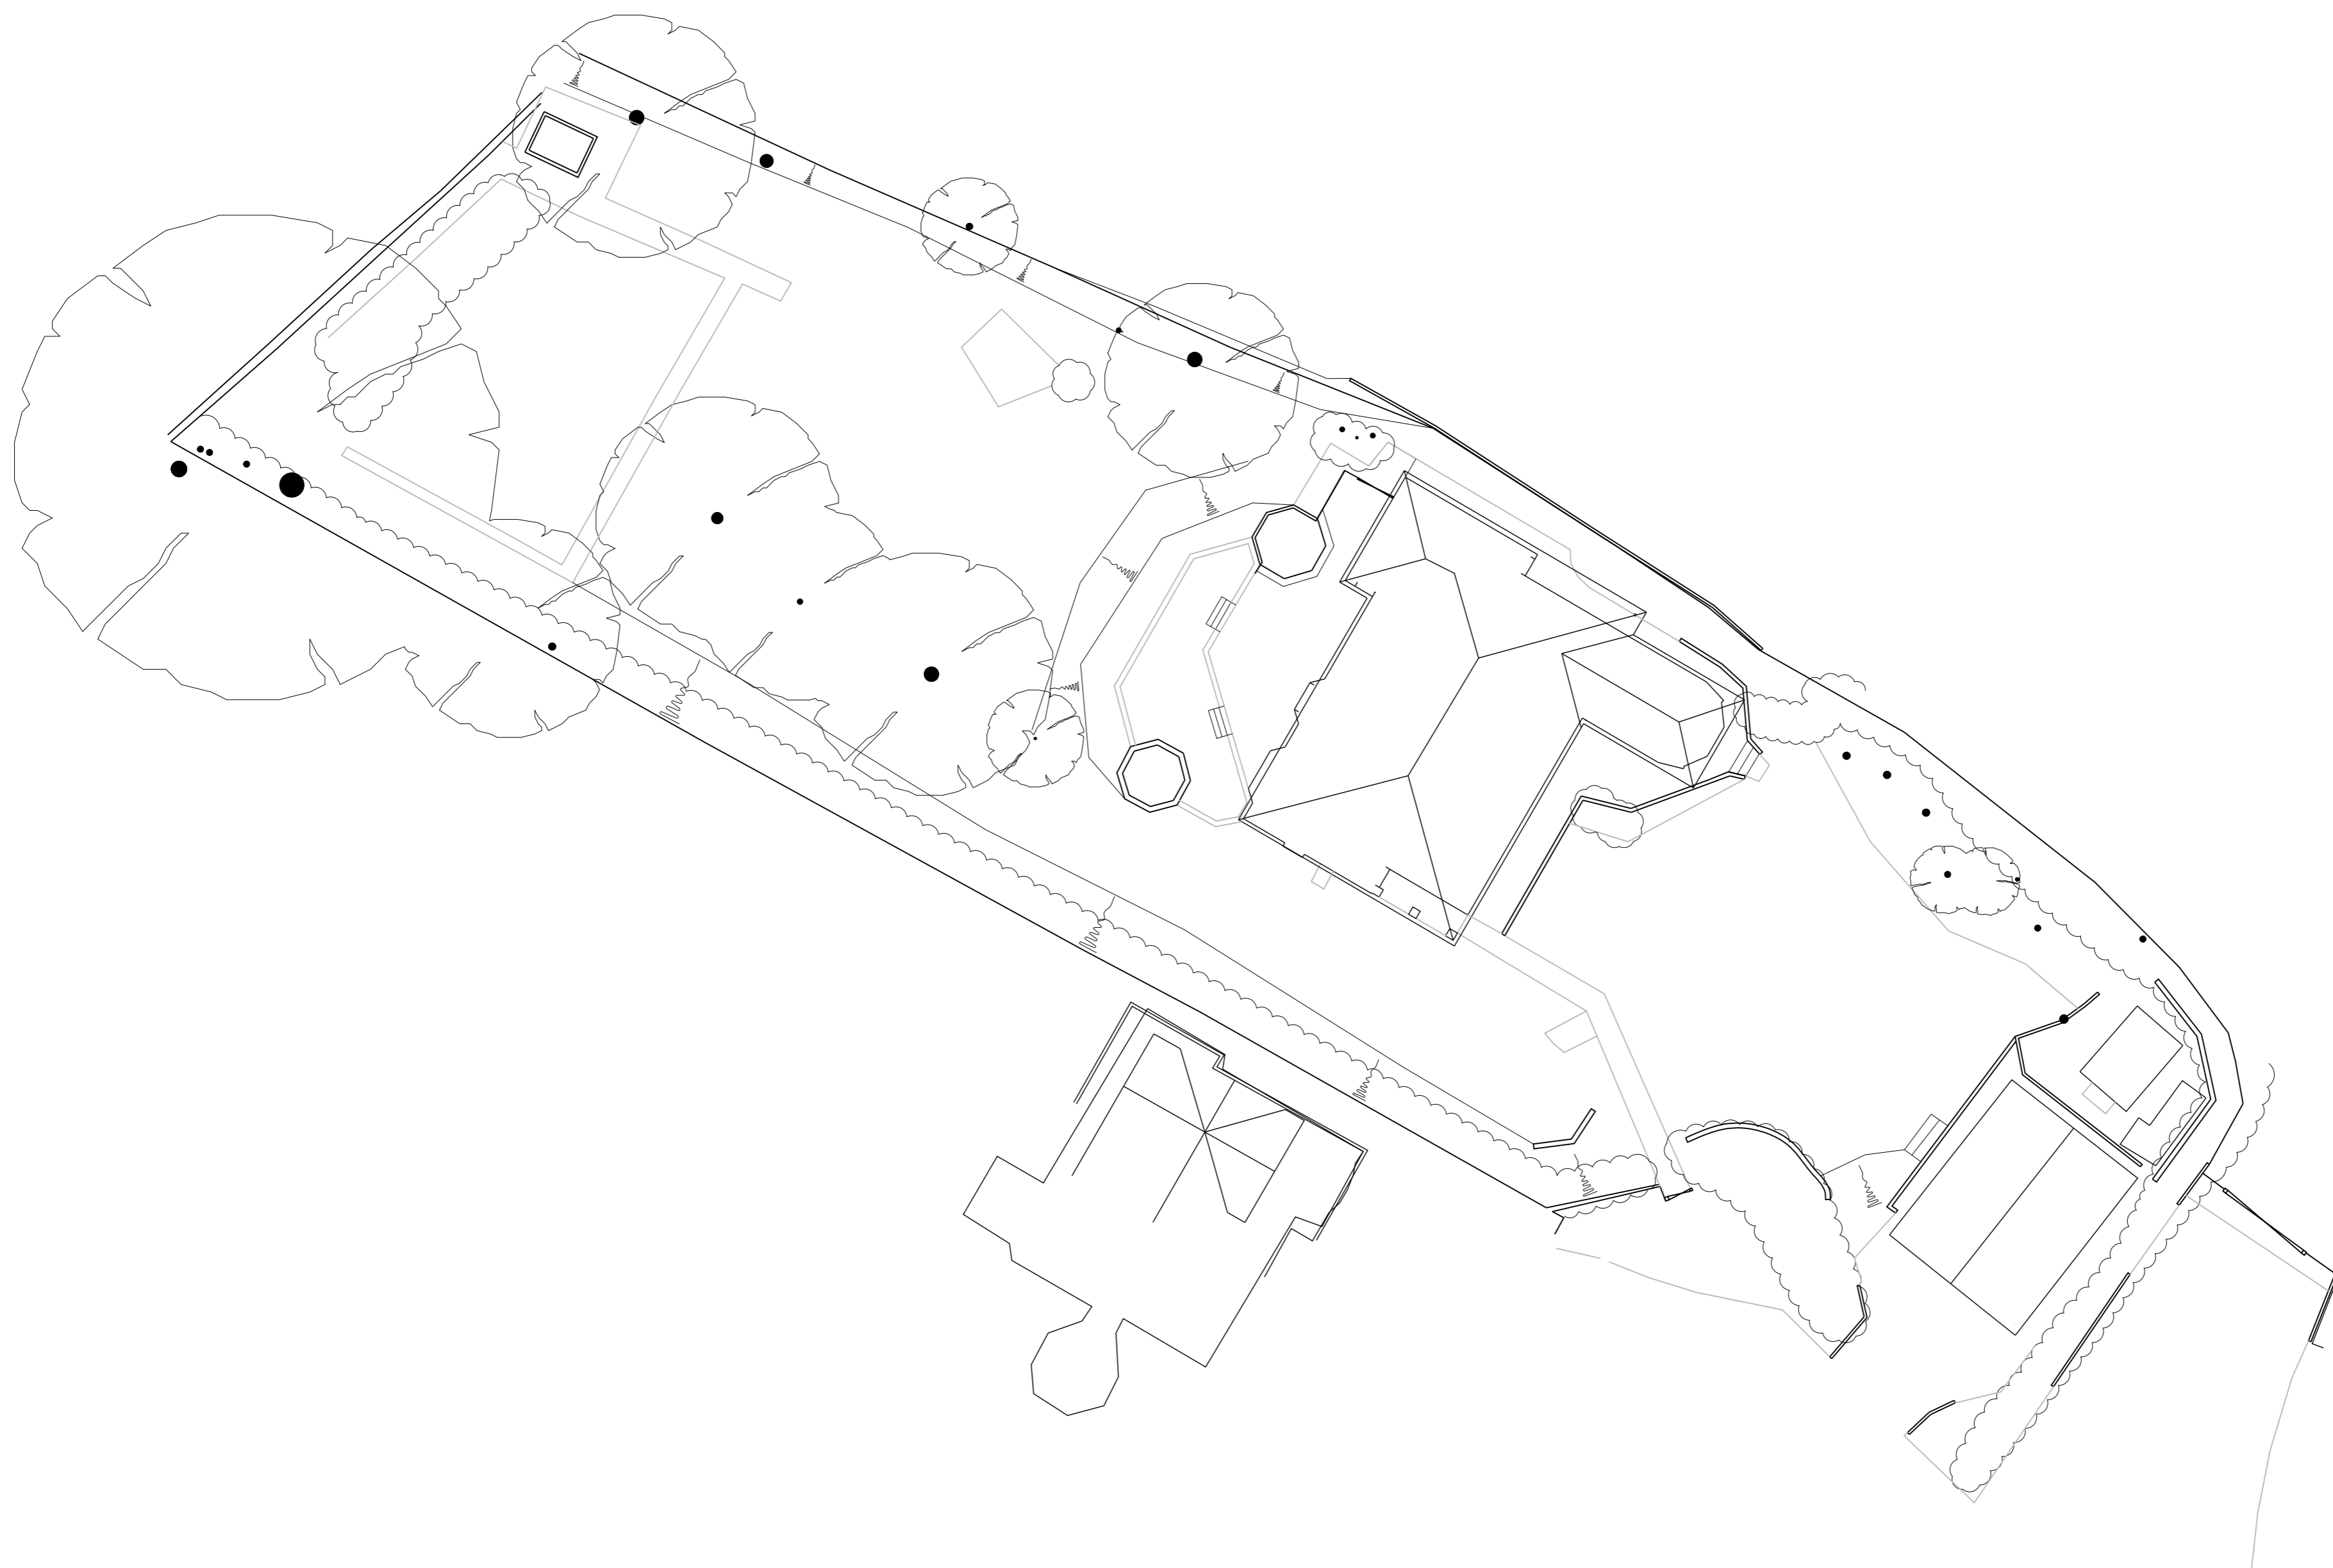

Revisions

No.	Description	Date

Drawn by **EJ** Checked by **LM**

Project
**12 Knightcott Road,
 Abbots Leigh BS8 3SB**

Drawing
**Site Plan,
 Existing**

Status
PLANNING



W.H. ARCHITECTS LTD
 Bookbinder House,
 1 Kingsdown Parade,
 Bristol, BS65UD
 0117 973 5690
 www.wharchitects.co.uk

Date **Dec 2023** Scale **1:200@A2**

Ref **1553-23 / 1010**