




Front View as Existing

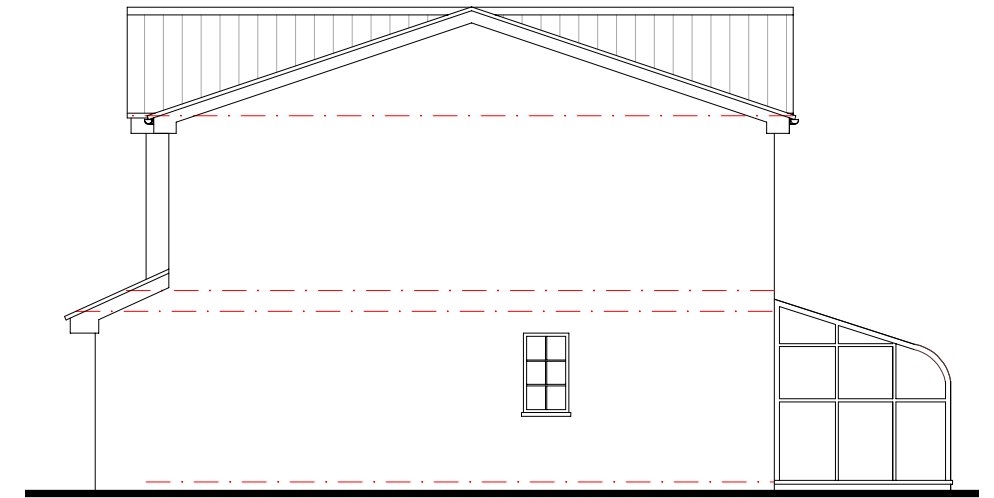

Side Elevation as Proposed


MATERIALS:

Roof - Forticrete Centurion concrete tiles, colour to match existing

Windows - White UPVC to match existing

Joinery - White UPVC to match existing


Rainwater goods - Black UPVC to match existing

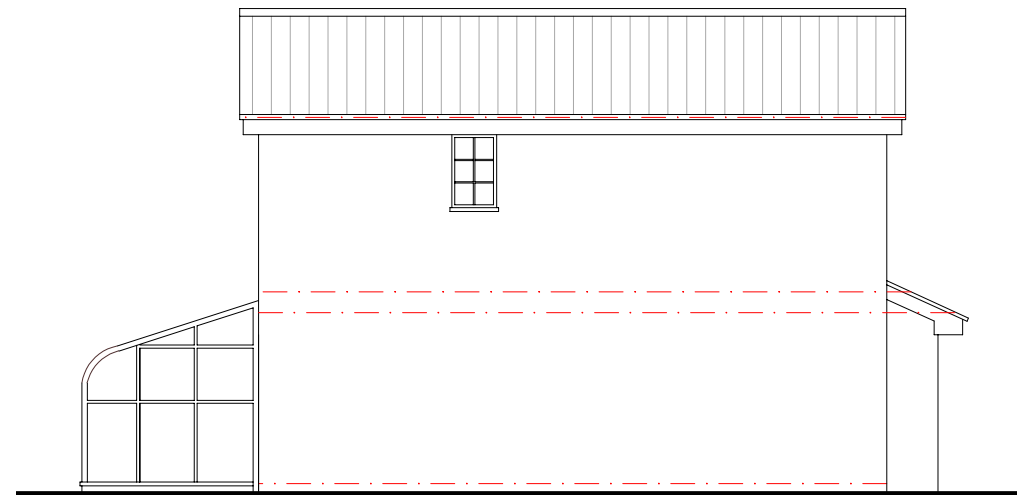

Side Elevation as Proposed



Rear Elevation as Proposed

 

ELEVATIONS as PROPOSED

Proposed first floor extension over Garage at
14 Millcross, Clevedon, BS21 5JL

Peter J Bath
Project Design and Construction Management Ltd

5 Halswell Road
Clevedon
Somerset
BS21 6LD

Date: MAR 2024
Scale: 1:100 at A3
Drg No: PDCM:719-09

07710-063216
01275-870781
pete@peterbath.co.uk
www.peterbath.co.uk