

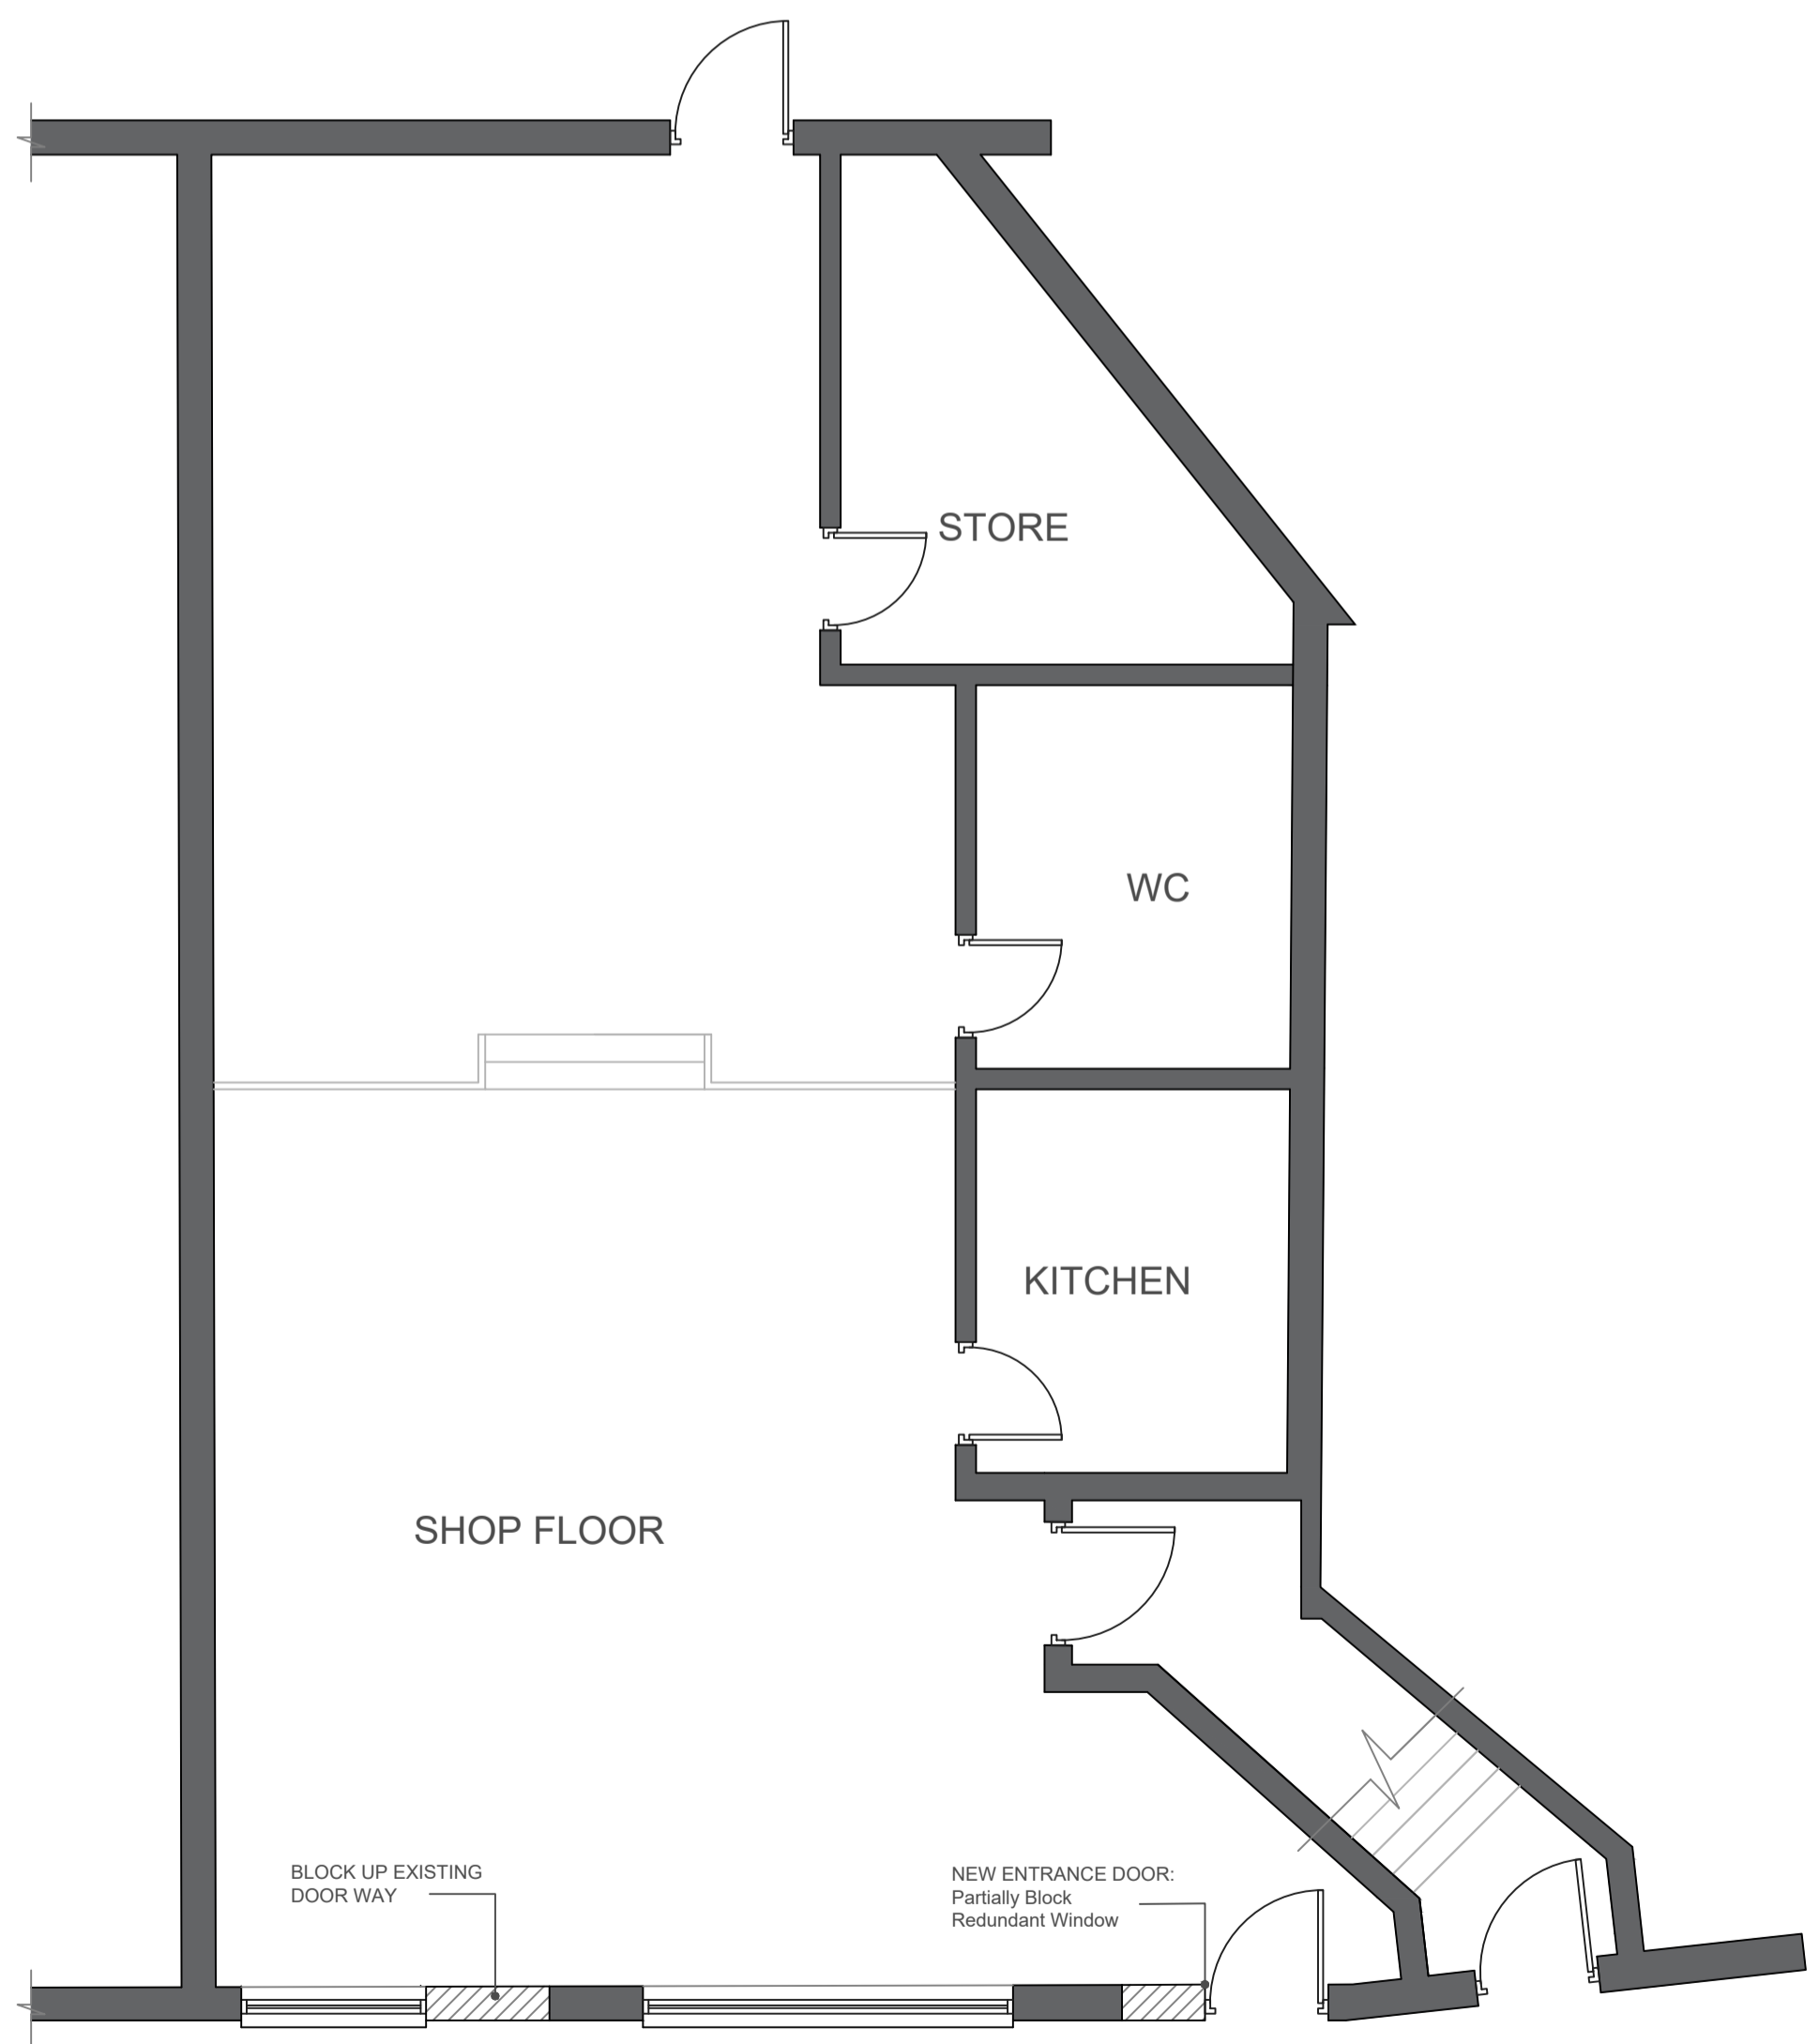


LOCATION PLAN
scale 1:1250

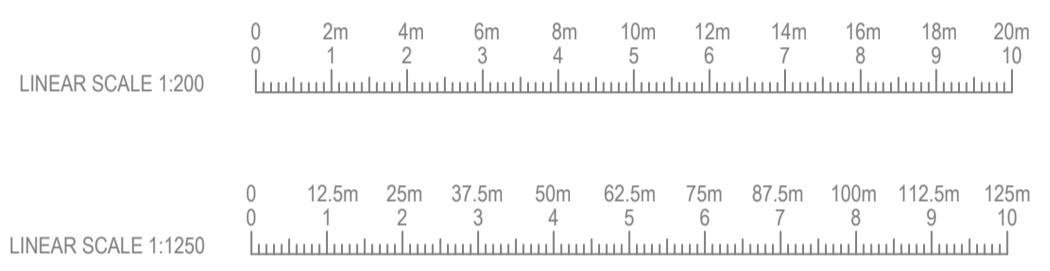

PROPOSED GROUND FLOOR PLAN
(scale 1:50)

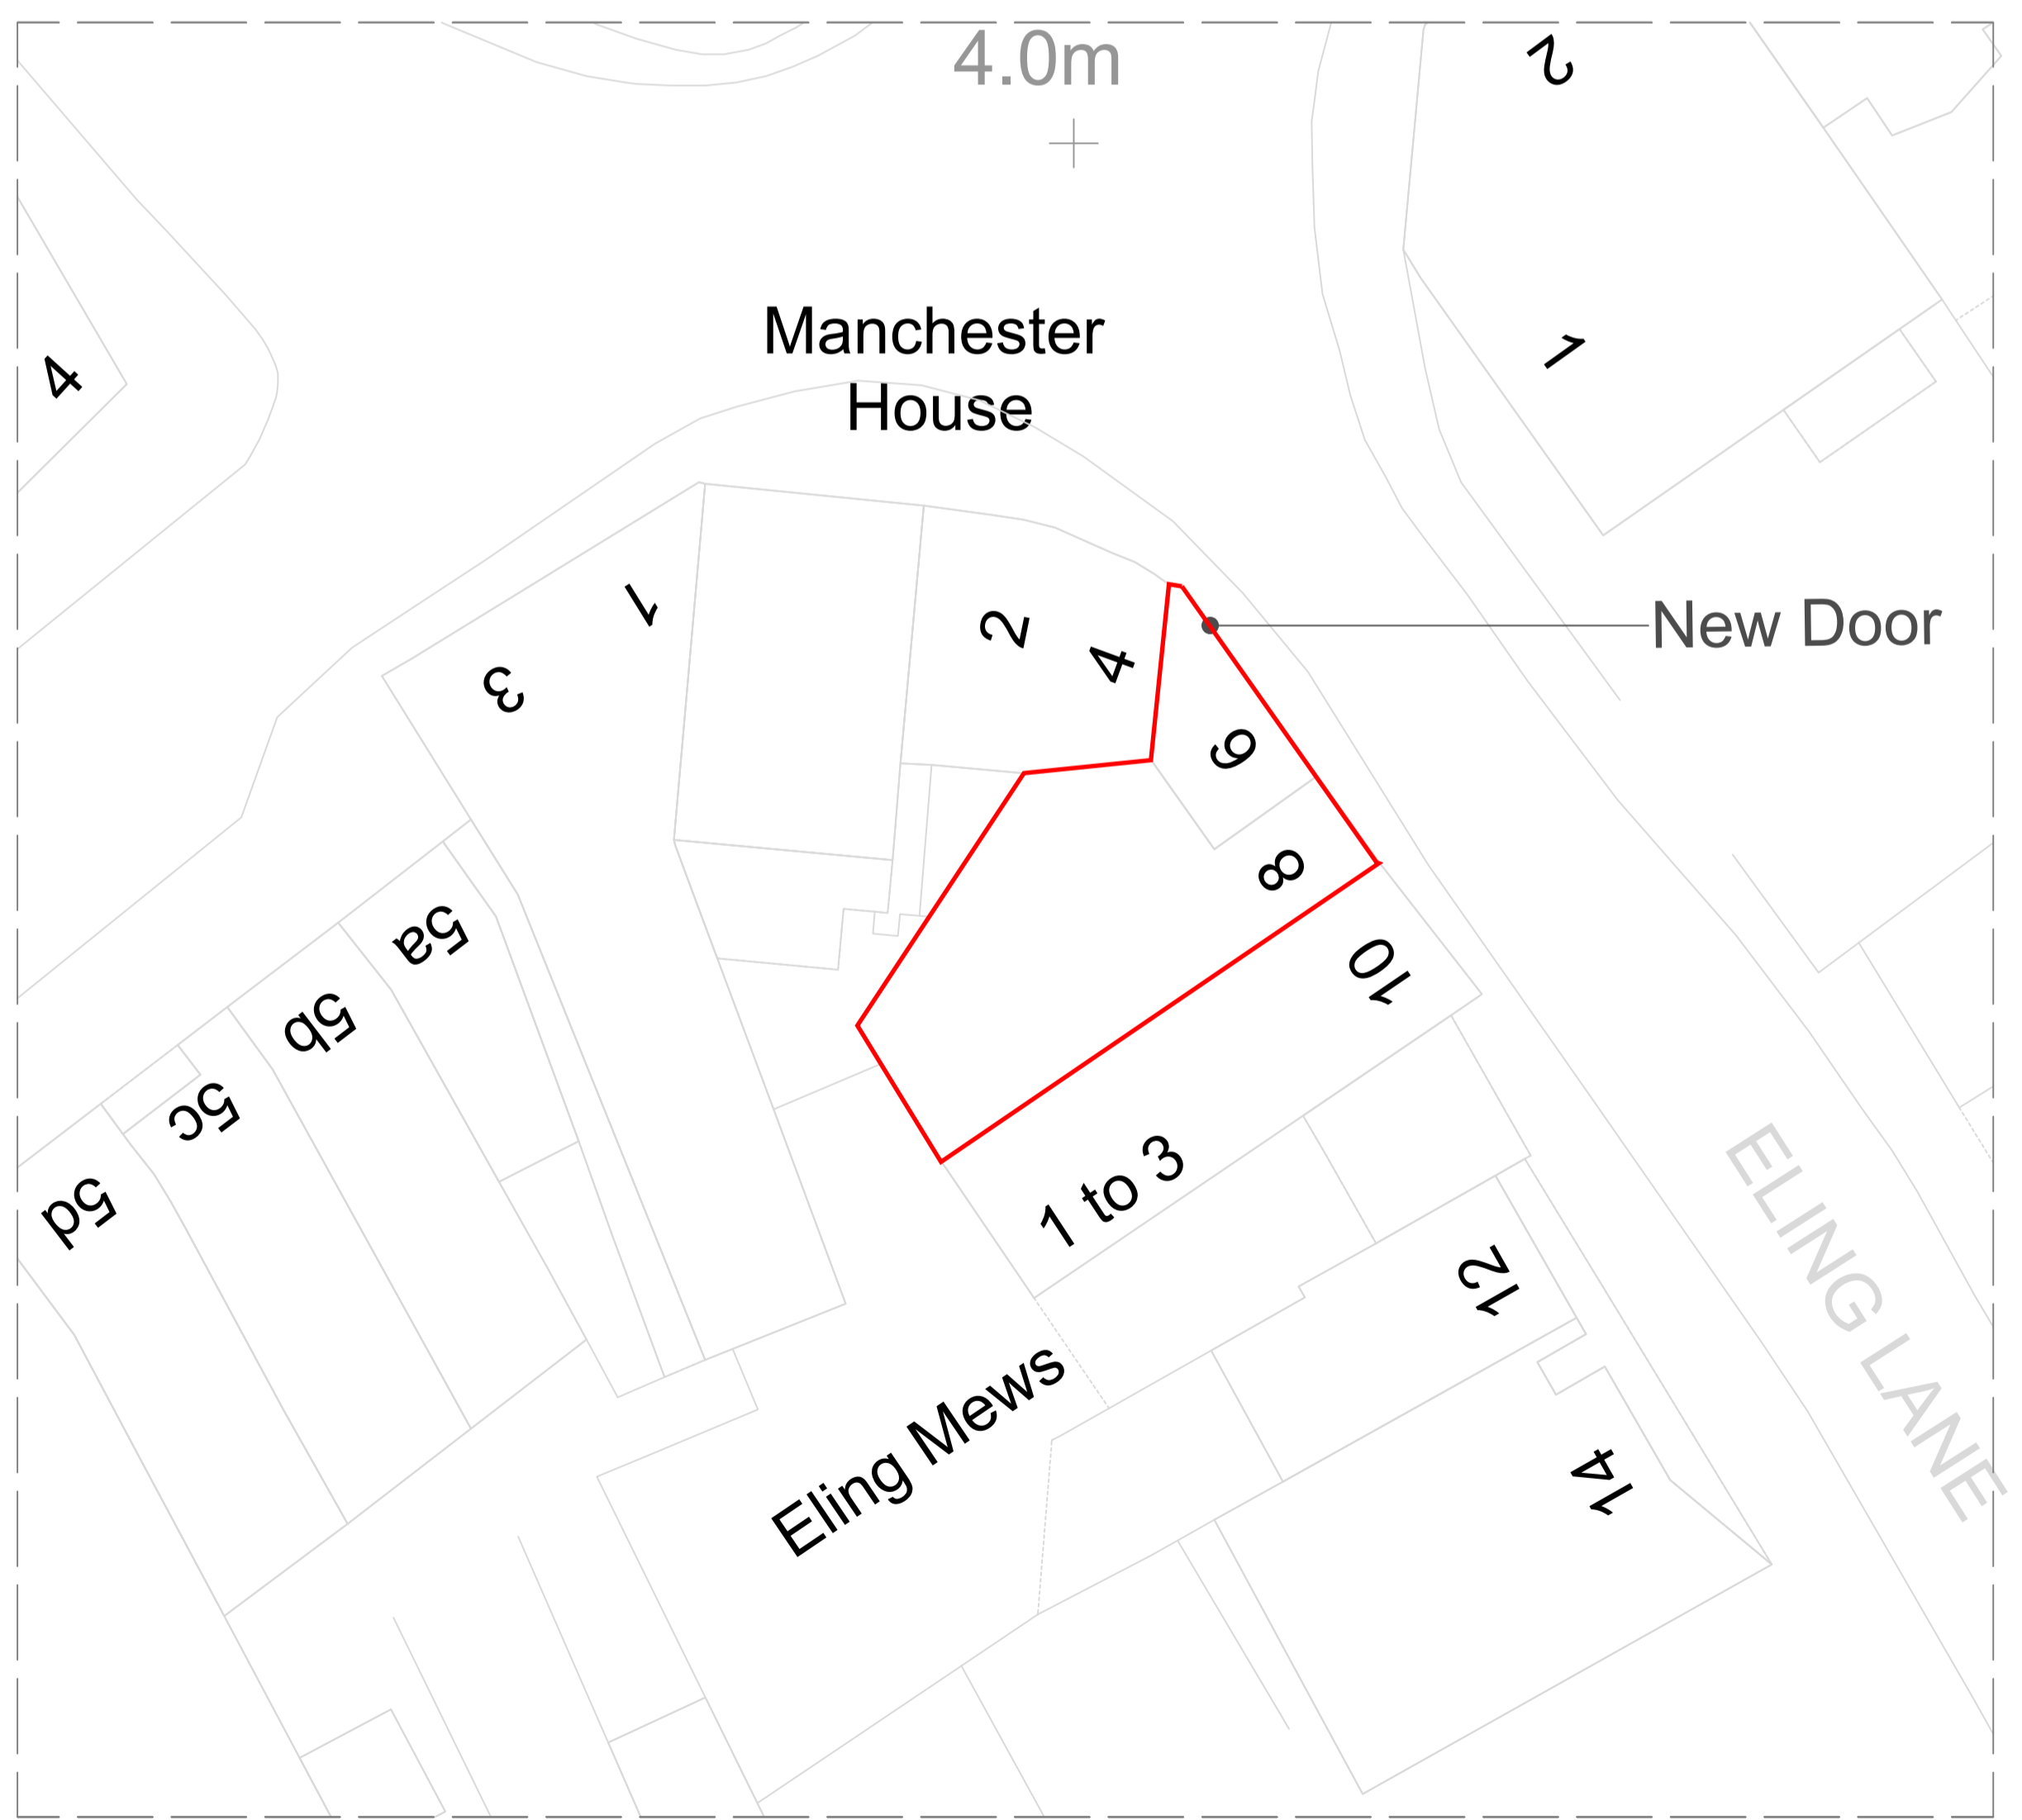

PROPOSED SITE PLAN
scale 1:200



| | | | | |
|-----------------|---|-------------------------|------------|----------|
| PROJECT DETAILS | RELOCATION OF COMMERCIAL ENTRANCE DOOR AND BLOCK UP RENDANNT OPENING ACROBAT PROMOTIONS LTD 6-8 ELING LANE, TOTTON, HANTS, SO40 9GA | | | |
| DESC. | PROPOSED FLOOR PLAN. SITELOCATION PLAN AND BLOCK SITE PLAN | | | |
| SCALE | AS SHOWN | DWG NO PN24BR. 10031 | PAGE 02 | REV D |
| DRAWN | K. MILLER | DATE MARCH-2024 | | |

THESE DRAWINGS ARE PRODUCED TO OBTAIN PLANNING AND BUILDING REGULATIONS APPROVAL ONLY AND COPYWRITE OF THE DESIGNER, ALL DIMENSION TO BE CHECKED ON SITE.