



Proposed Front Elevation (South Facing)

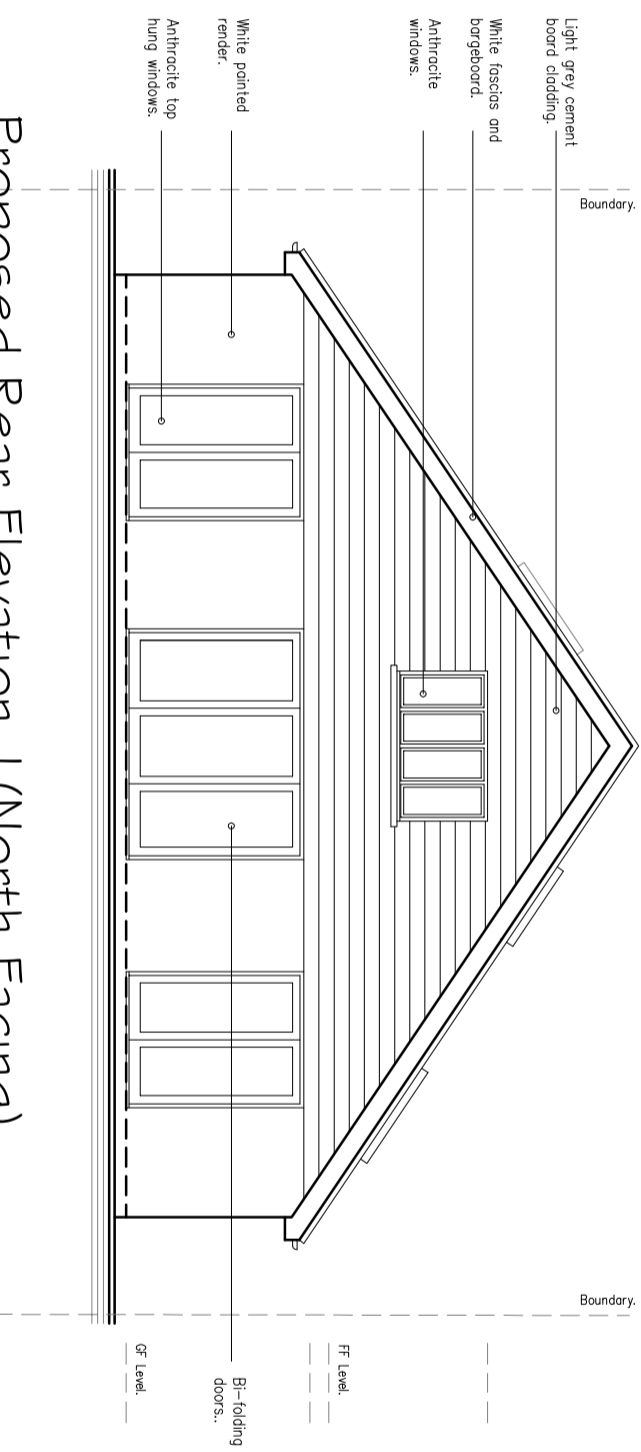

Proposed Rear Elevation 1 (North Facing)

Crown Copyright 2008. All rights reserved. Licence number 100020449
 All dimensions to be checked on site.

Drawing Revision Details:

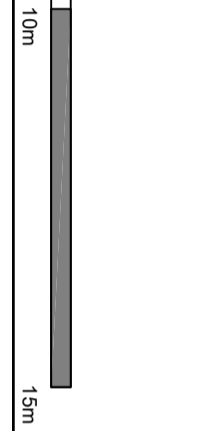

Project:	Replacement Dwelling	Drawing Title:	Proposed Elevations
Client:	Mr & Mrs McCarthy	Drawing No:	PE.01
Address:	28 Solent Drive Barton on Sea Hampshire BH25 7AW.	Scale:	1:100 @ A3
		Revision:	-
		Date:	February 2024



MORGAN BUILDING DESIGN
 ARCHITECTURAL DRAWING & TRAINING SOLUTIONS
 M. 07798 918538 | T.01590 381131
 homedh@morgانبuildingdesign.co.uk