






SOUTH EAST ELEVATION SCALE 1:100

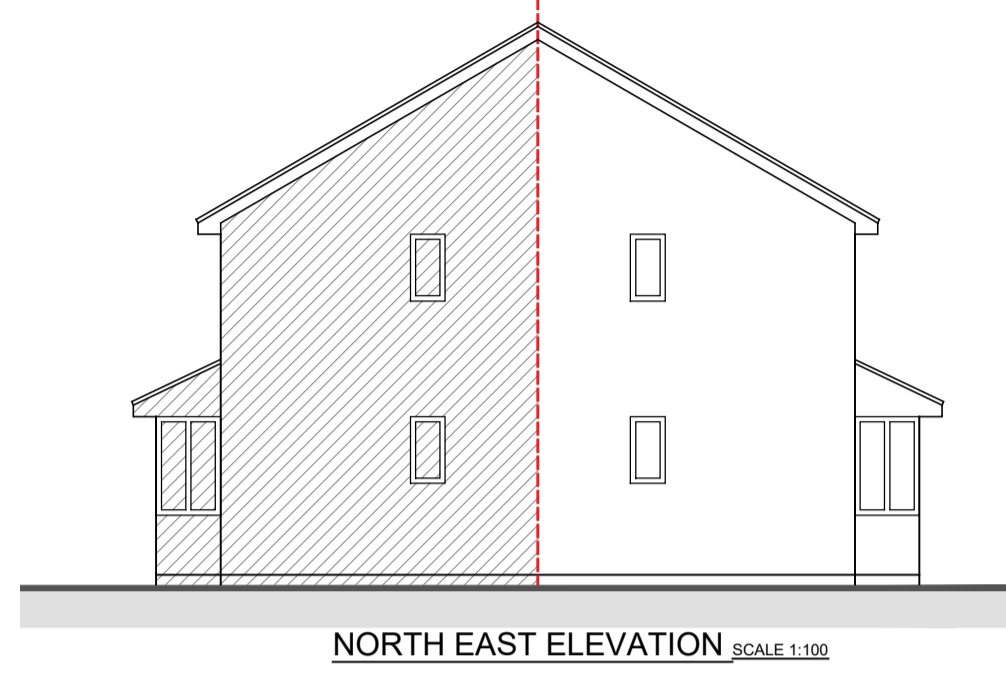


NORTH EAST ELEVATION SCALE 1:100

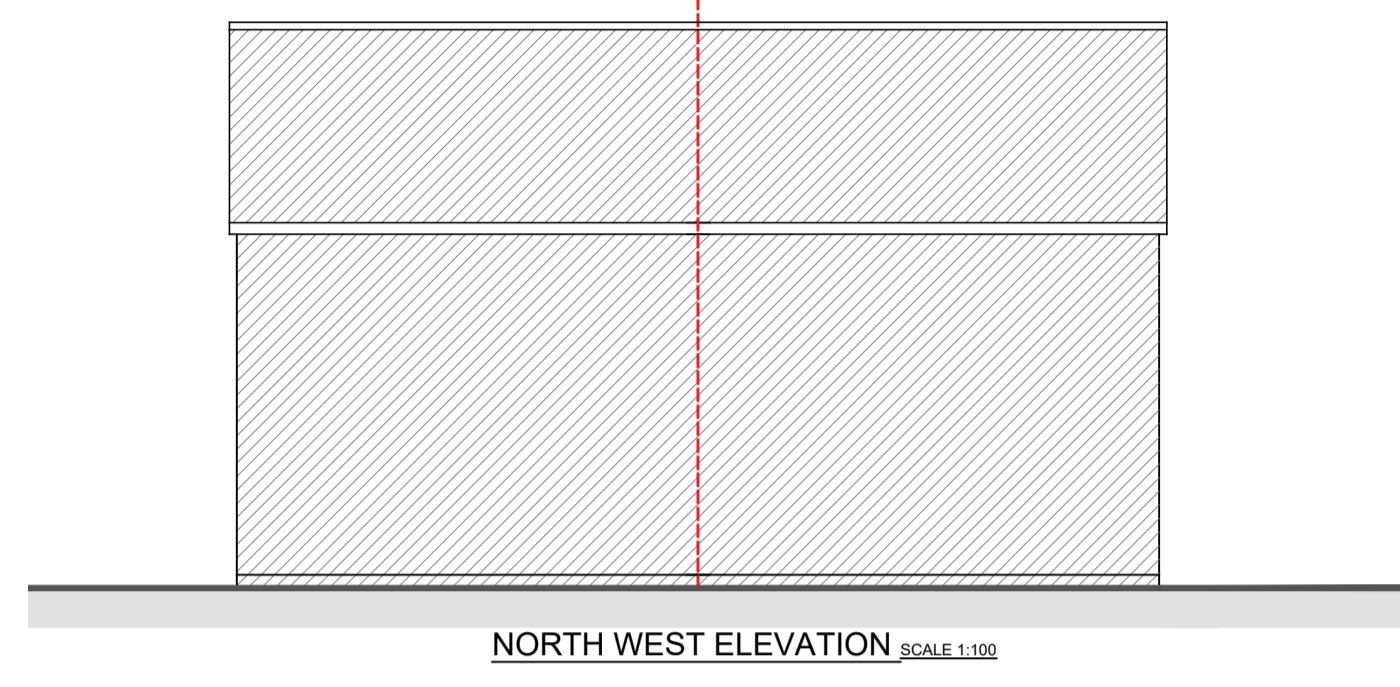

NORTH WEST ELEVATION SCALE 1:100

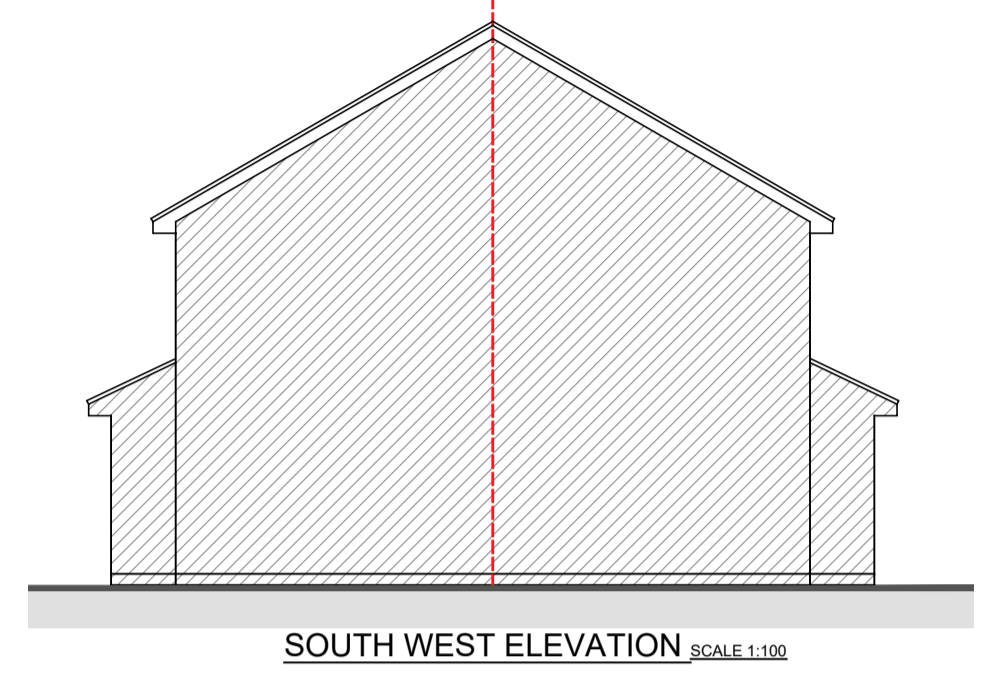

SOUTH WEST ELEVATION SCALE 1:100

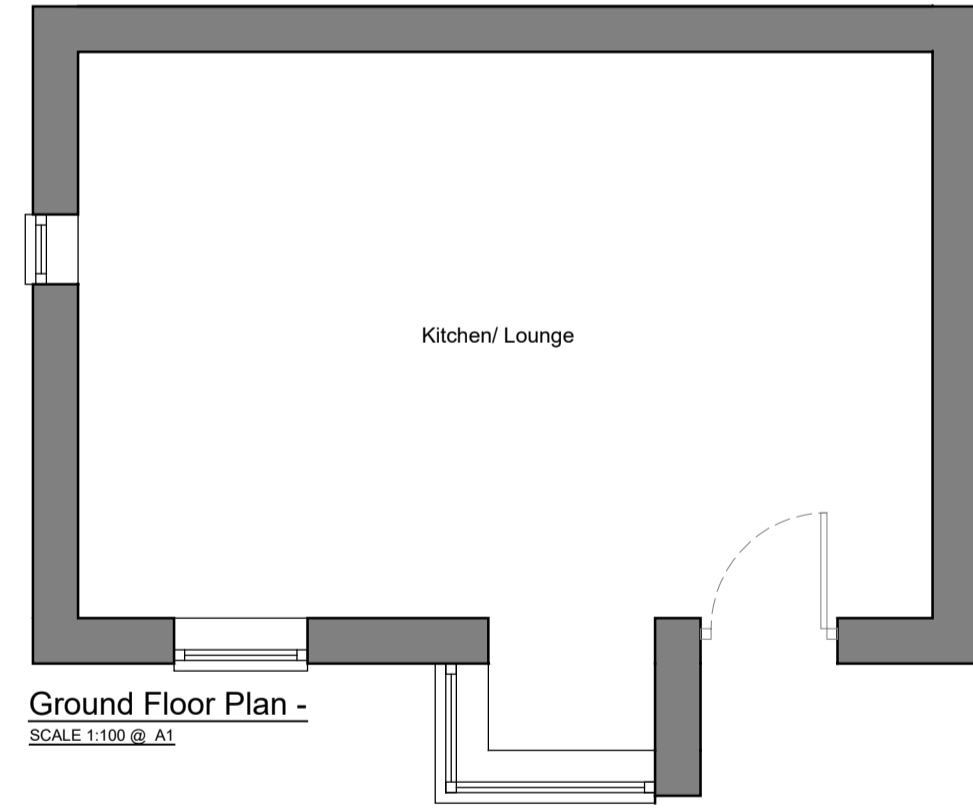

Ground Floor Plan -
 SCALE 1:100 @ A1