



Unit 01
GIA 137m²

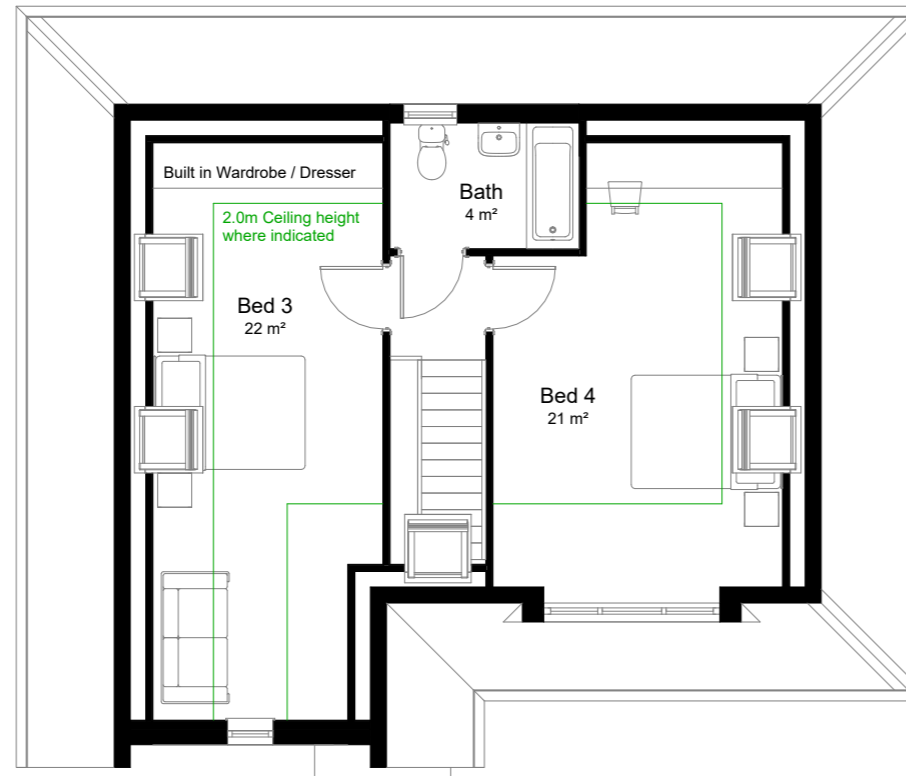

Unit 02
GIA 137m²

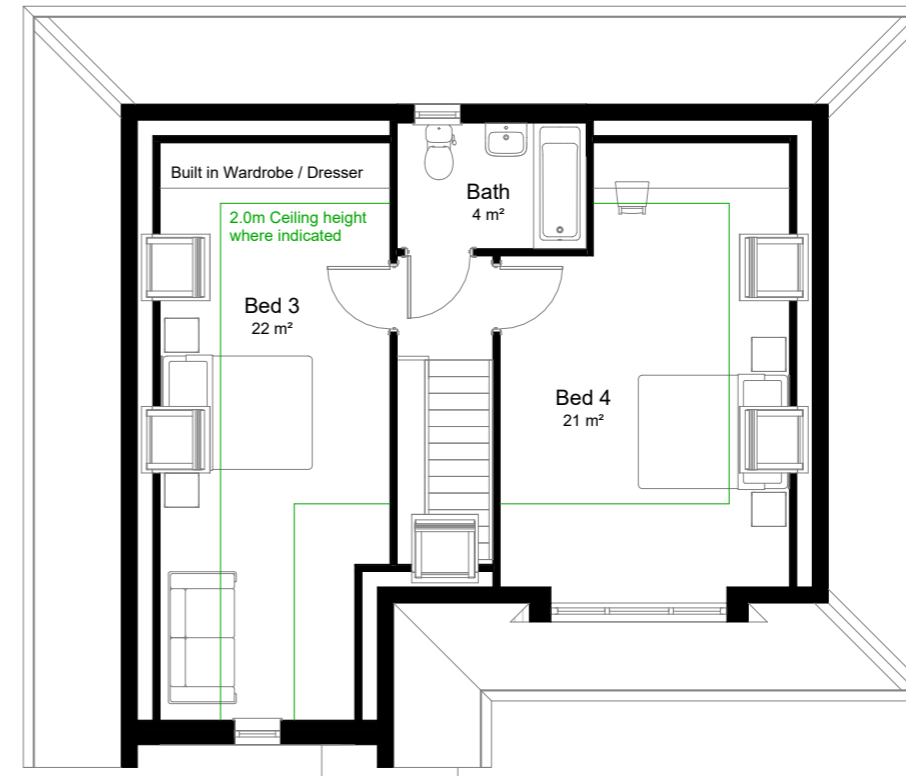


01 - Proposed First Floor
Scale: 1 : 100@A3

Drawing Status Key:
 SK - Sketch P - Preliminary
 D - Draft S - Submitted
 A - Approved T - Tender
 C - Construction IN - Information

Proposed First Floor Plan

Drawing Ref: **963P .103** | Status: **IP**

1:100 @A3

 

Willow Cottage

Revision Description

Date

Drawn by HB
 Checked by DH
 Scale @ A3 As indicated

All dimensions to be checked on site prior to commencement of work. Do not scale from drawing.

54 The Grove, Christchurch, BH23 2HB

01202 280 638

dot
architecture

www.dotarchitecture.co.uk

Design On Toast LTD