




Front North Elevation
Scale: 1 : 100@A3

Composite Door




Rear South Elevation
Scale: 1 : 100@A3

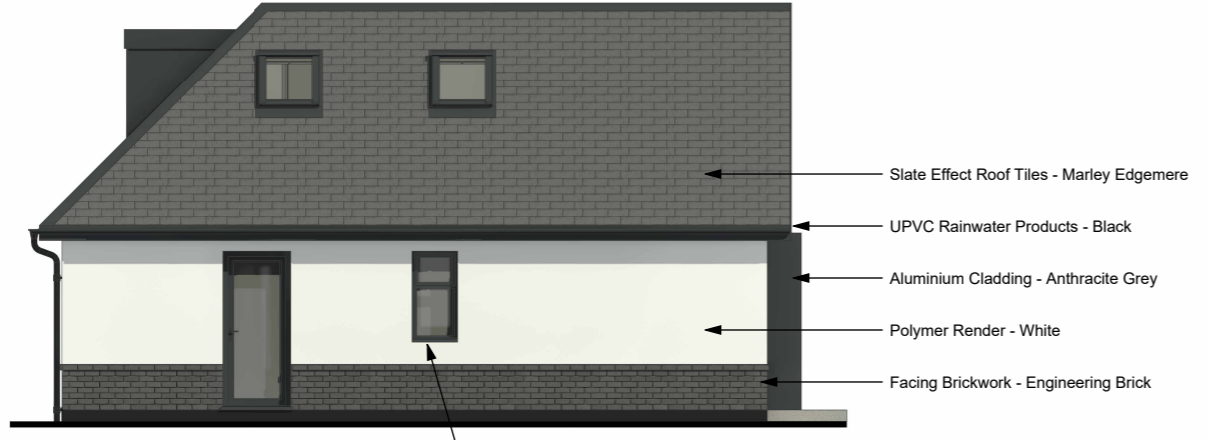


Side East Elevation
Scale: 1 : 100@A3

Obscured Glazing

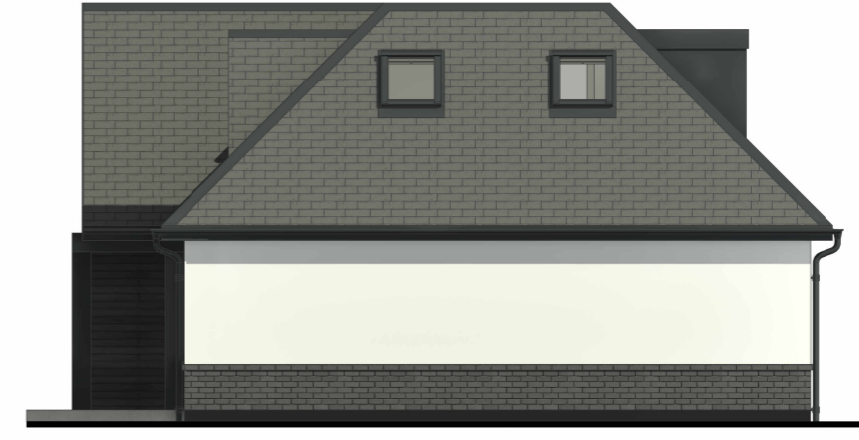

Side West Elevation
Scale: 1 : 100@A3

 

Willow Cottage	Revision	Description	Date

Drawn by HB
 Checked by DH
 Scale @ A3 As indicated

All dimensions to be checked on site prior to commencement of work. Do not scale from drawing.

54 The Grove, Christchurch, BH23 2HB 01202 280 638

Drawing Status Key:

SK	- Sketch	P	- Preliminary
D	- Draft	S	- Submitted
A	- Approved	T	- Tender
C	- Construction	IN	- Information

Proposed Elevations

Drawing Ref:	Status:
963P .104	IP



www.dotarchitecture.co.uk Design On Toast LTD