





1 Front Elevation_Proposed
1 : 50



2 Rear Elevation_Proposed
1 : 50

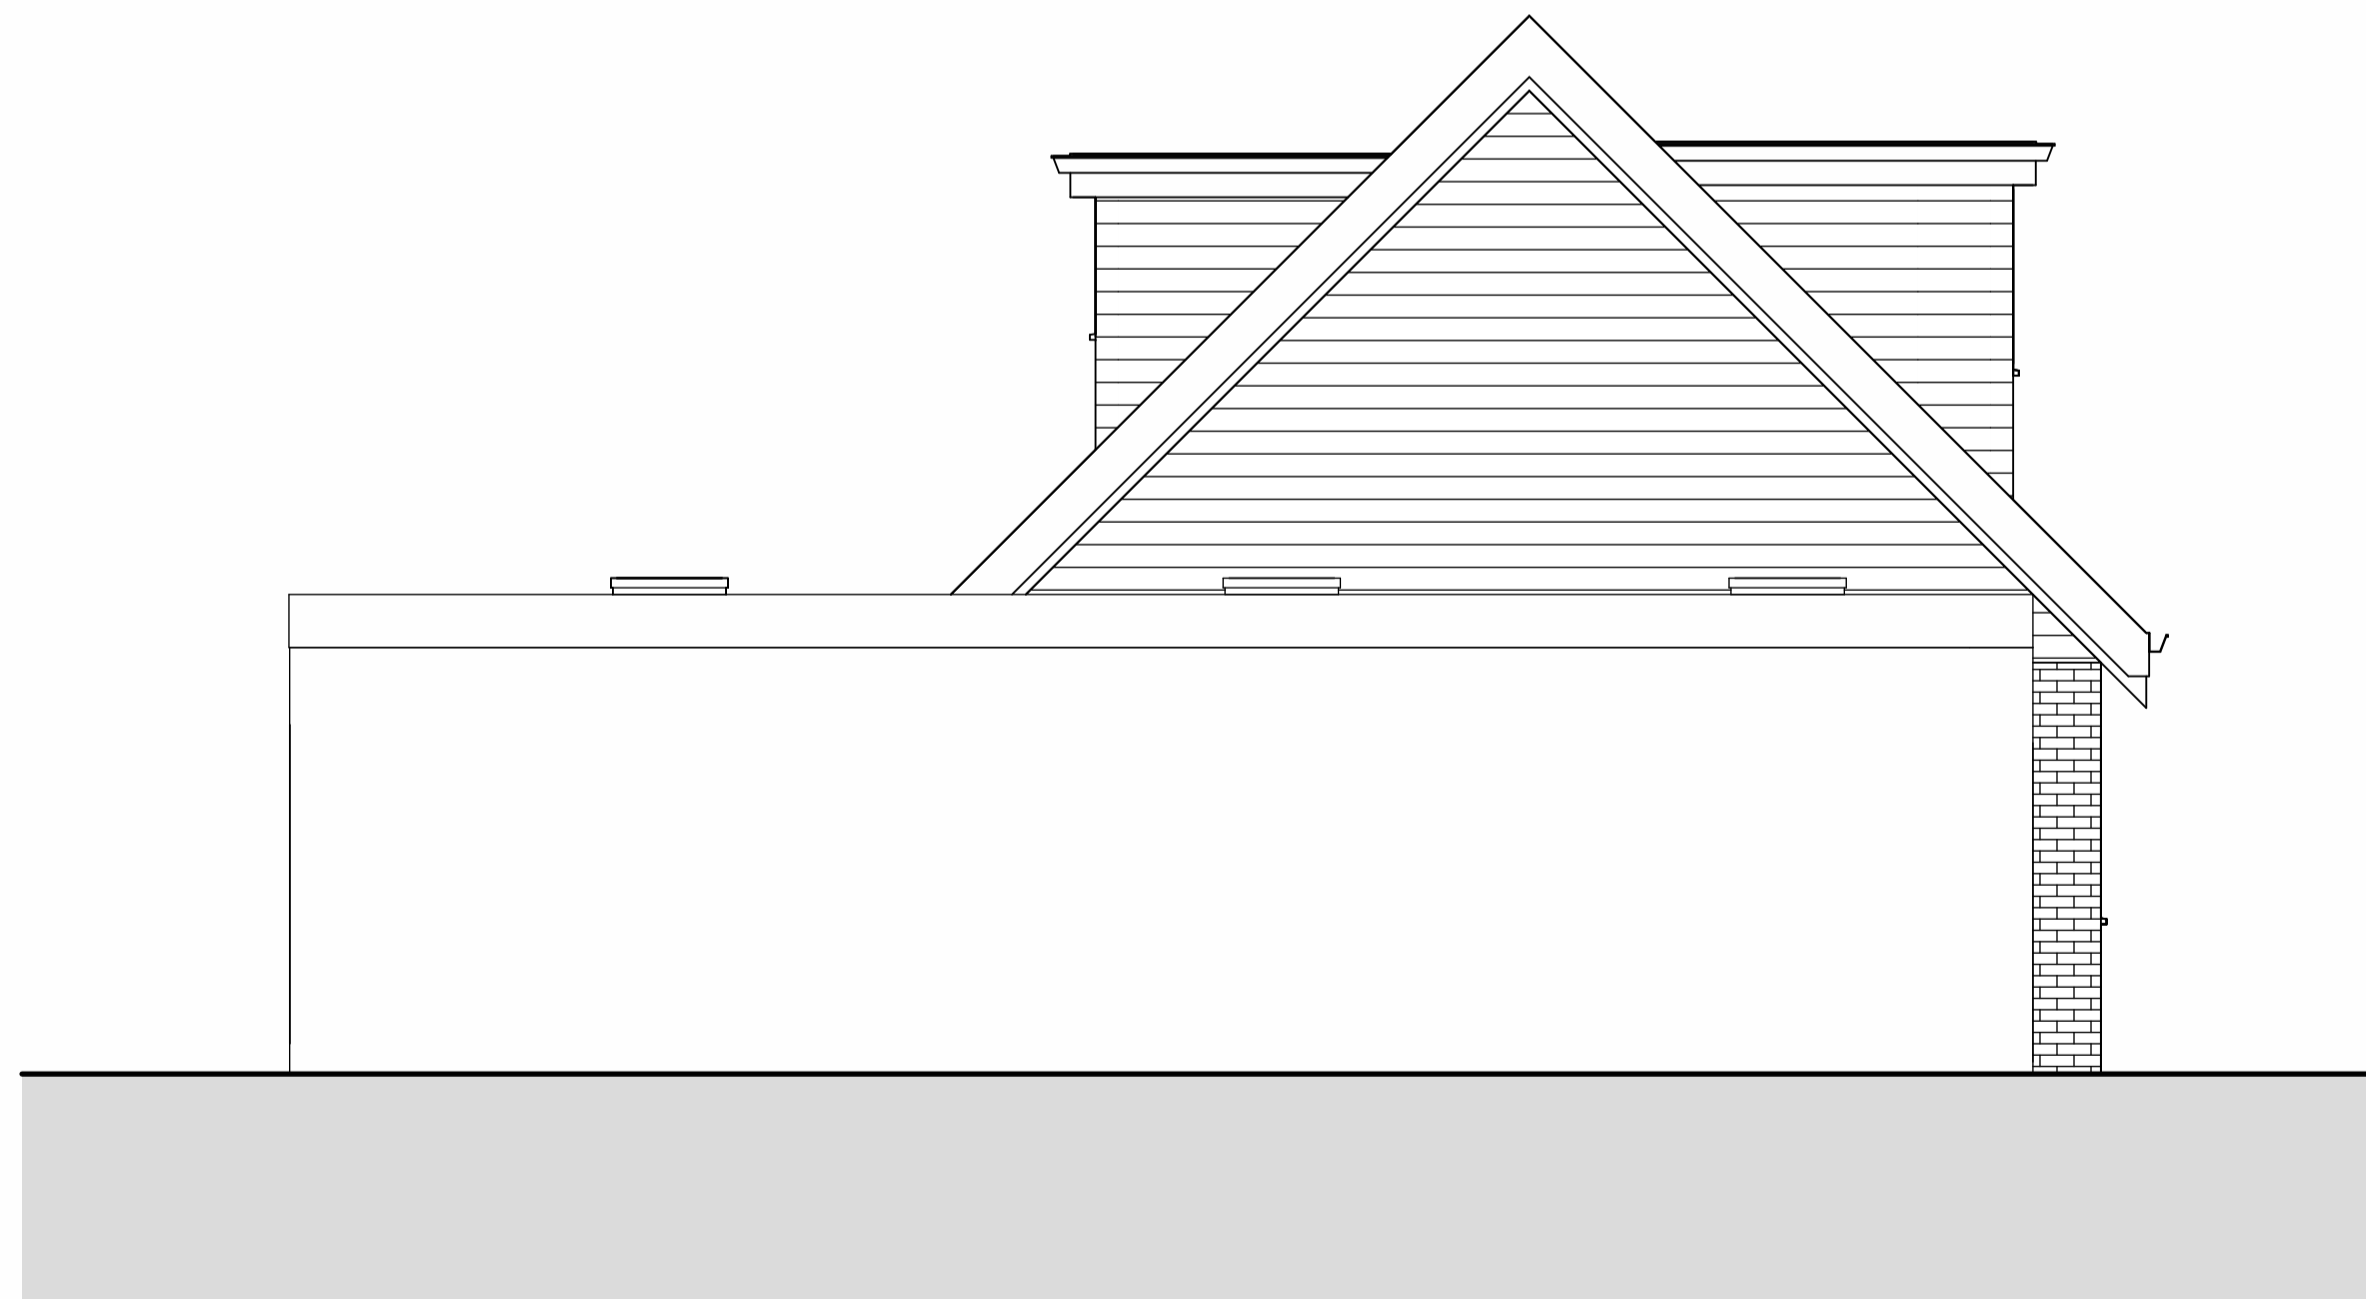

3 Side Elevation 1_Proposed
1 : 50

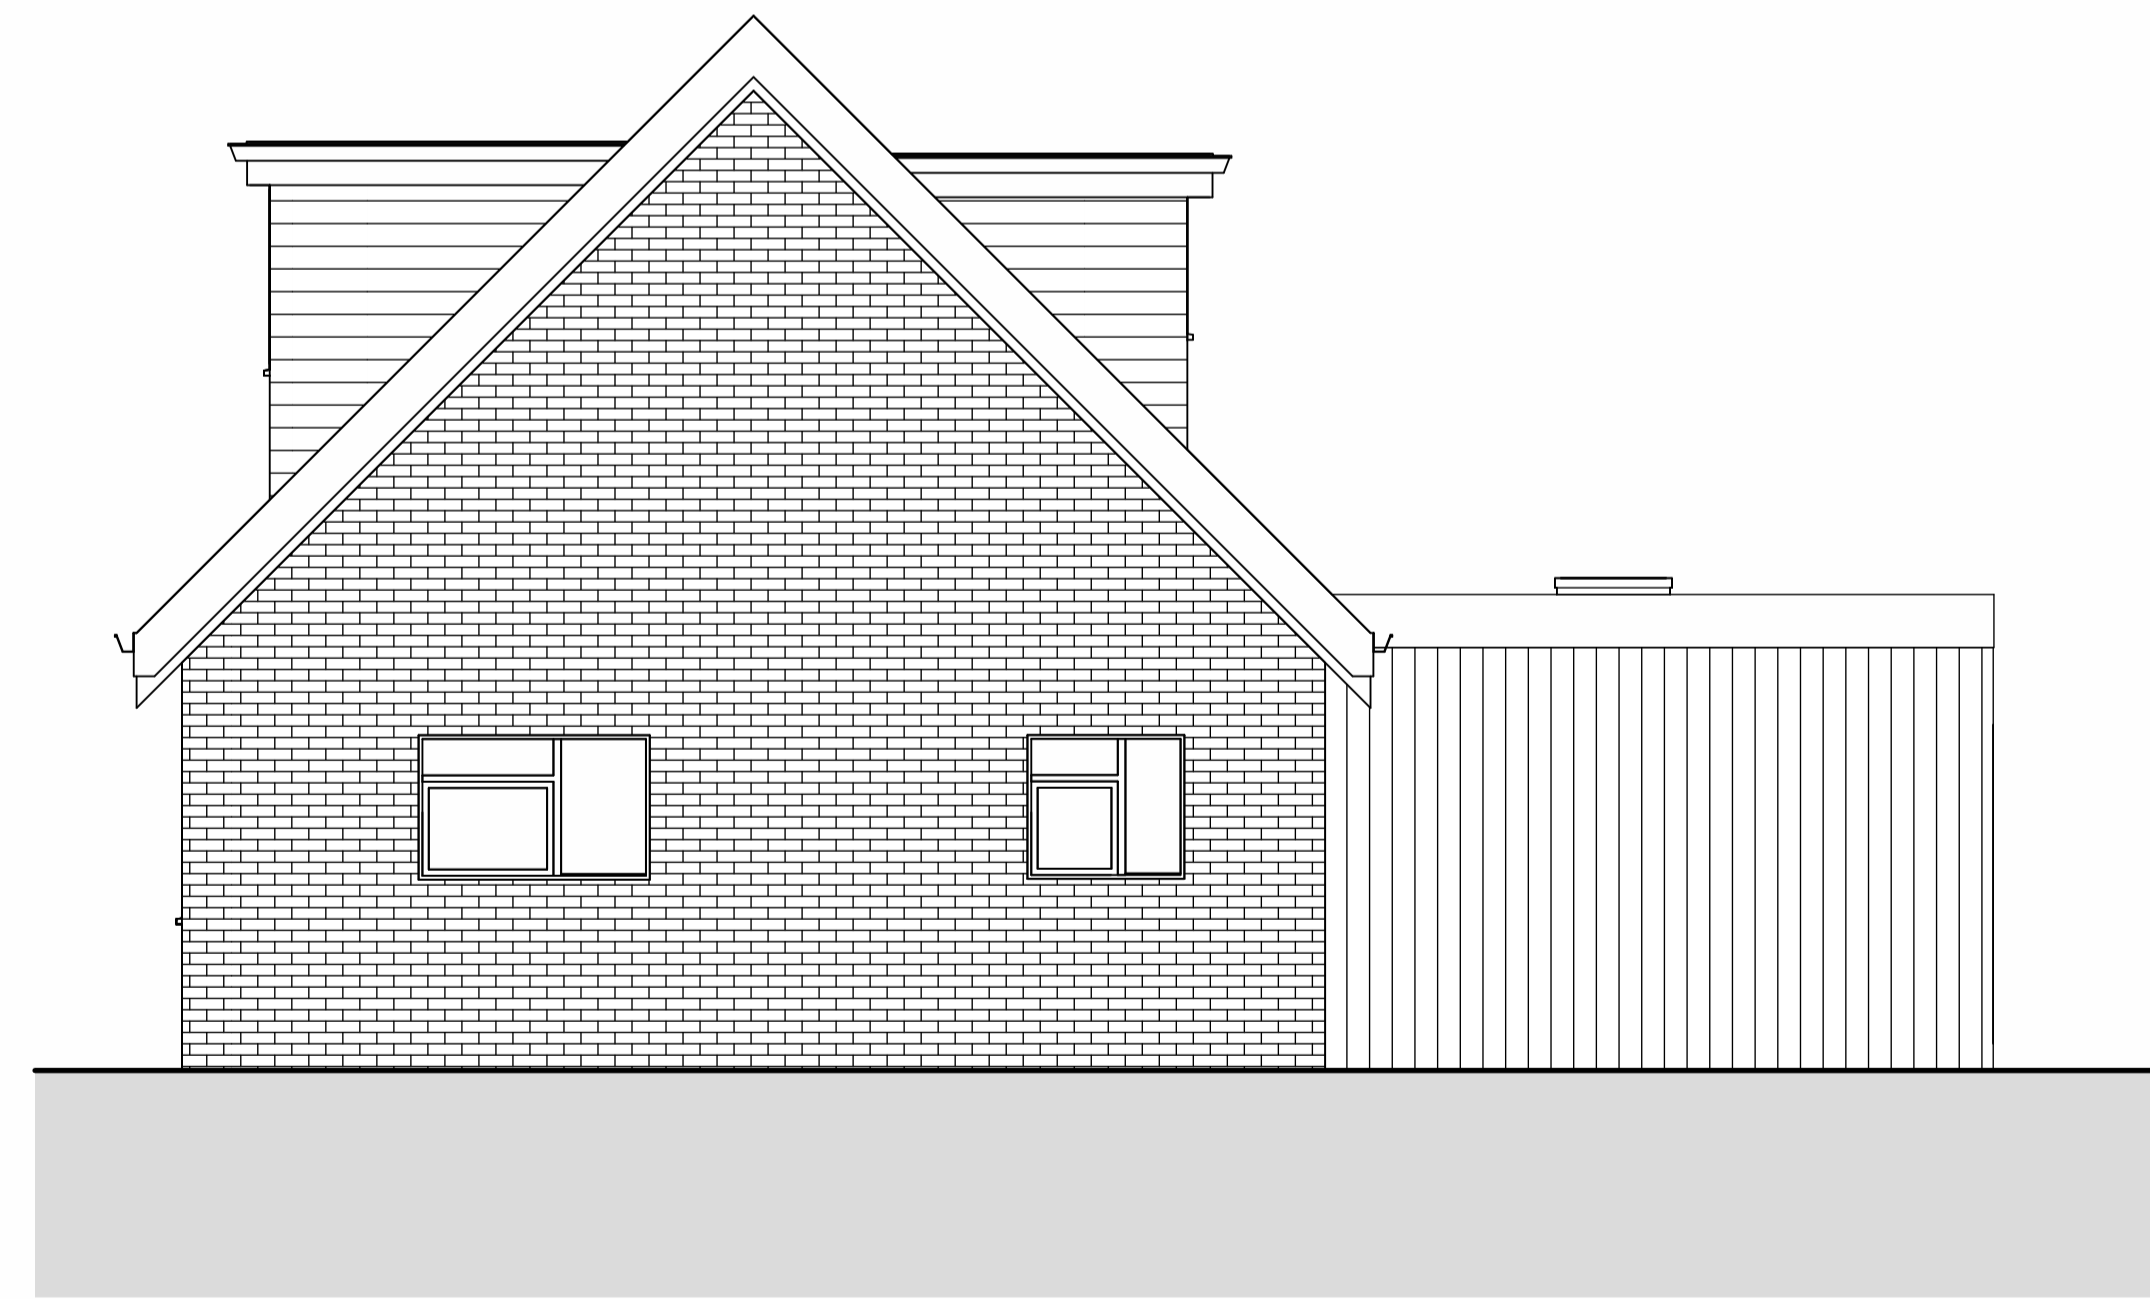

4 Side Elevation 2_Proposed
1 : 50

Rev	Description	Date

PROJECT
**60 Brook Avenue
North, BH25 5HQ**

TITLE
Proposed Elevations

CLIENT
DS & AS McLean

DRAWN BY: AH CHECKED BY: AH DATE: 21.02.24

SCALE (@ A1): 1 : 50 PROJECT NUMBER: 1018

DRAWING NUMBER: 104 REV



DO NOT SCALE FROM THIS DRAWING. REPORT ANY DISCREPANCIES TO THE AUTHOR