






**1 Front Elevation\_Existing**  
1 : 50

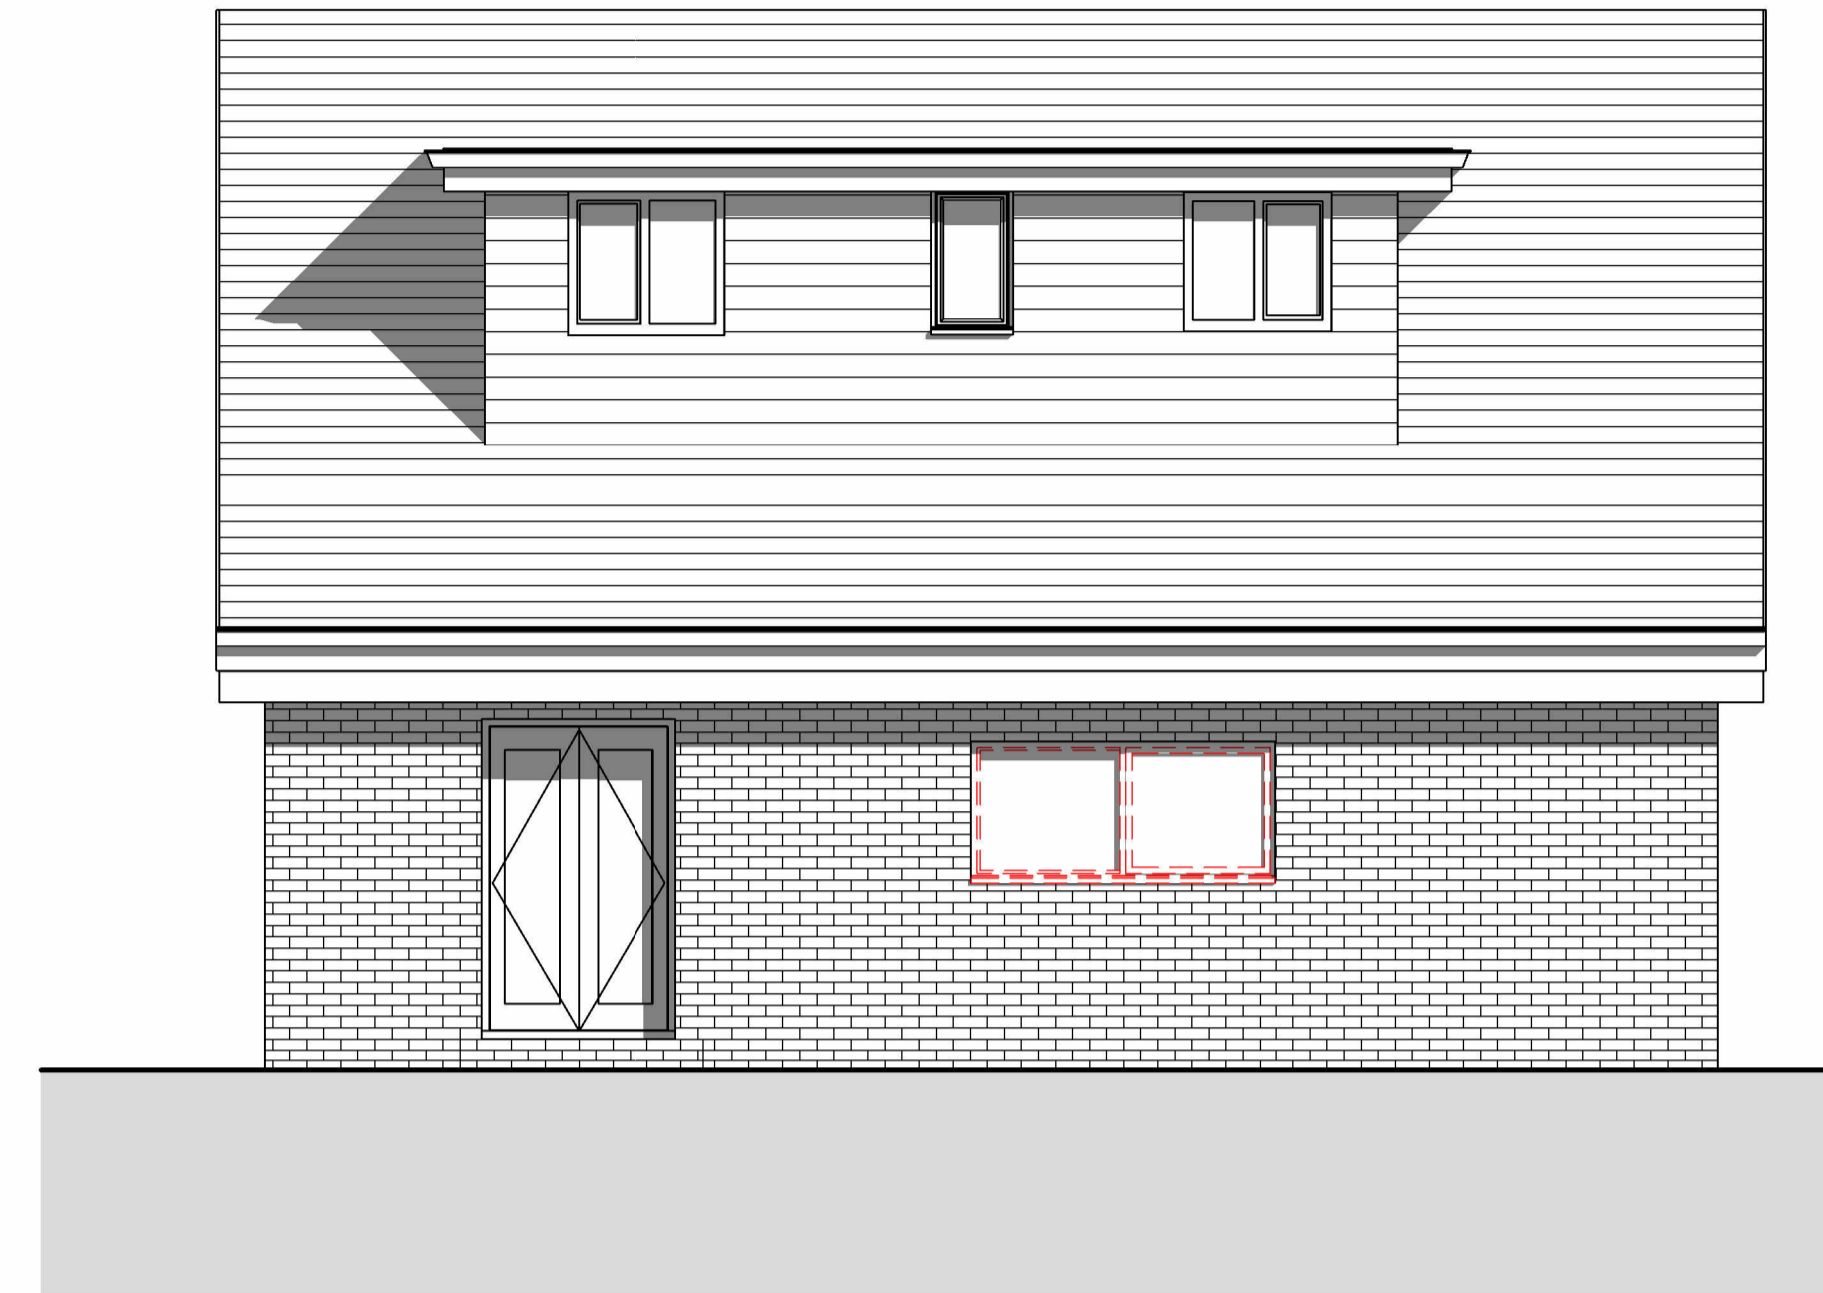

**2 Rear Elevation\_Existing**  
1 : 50

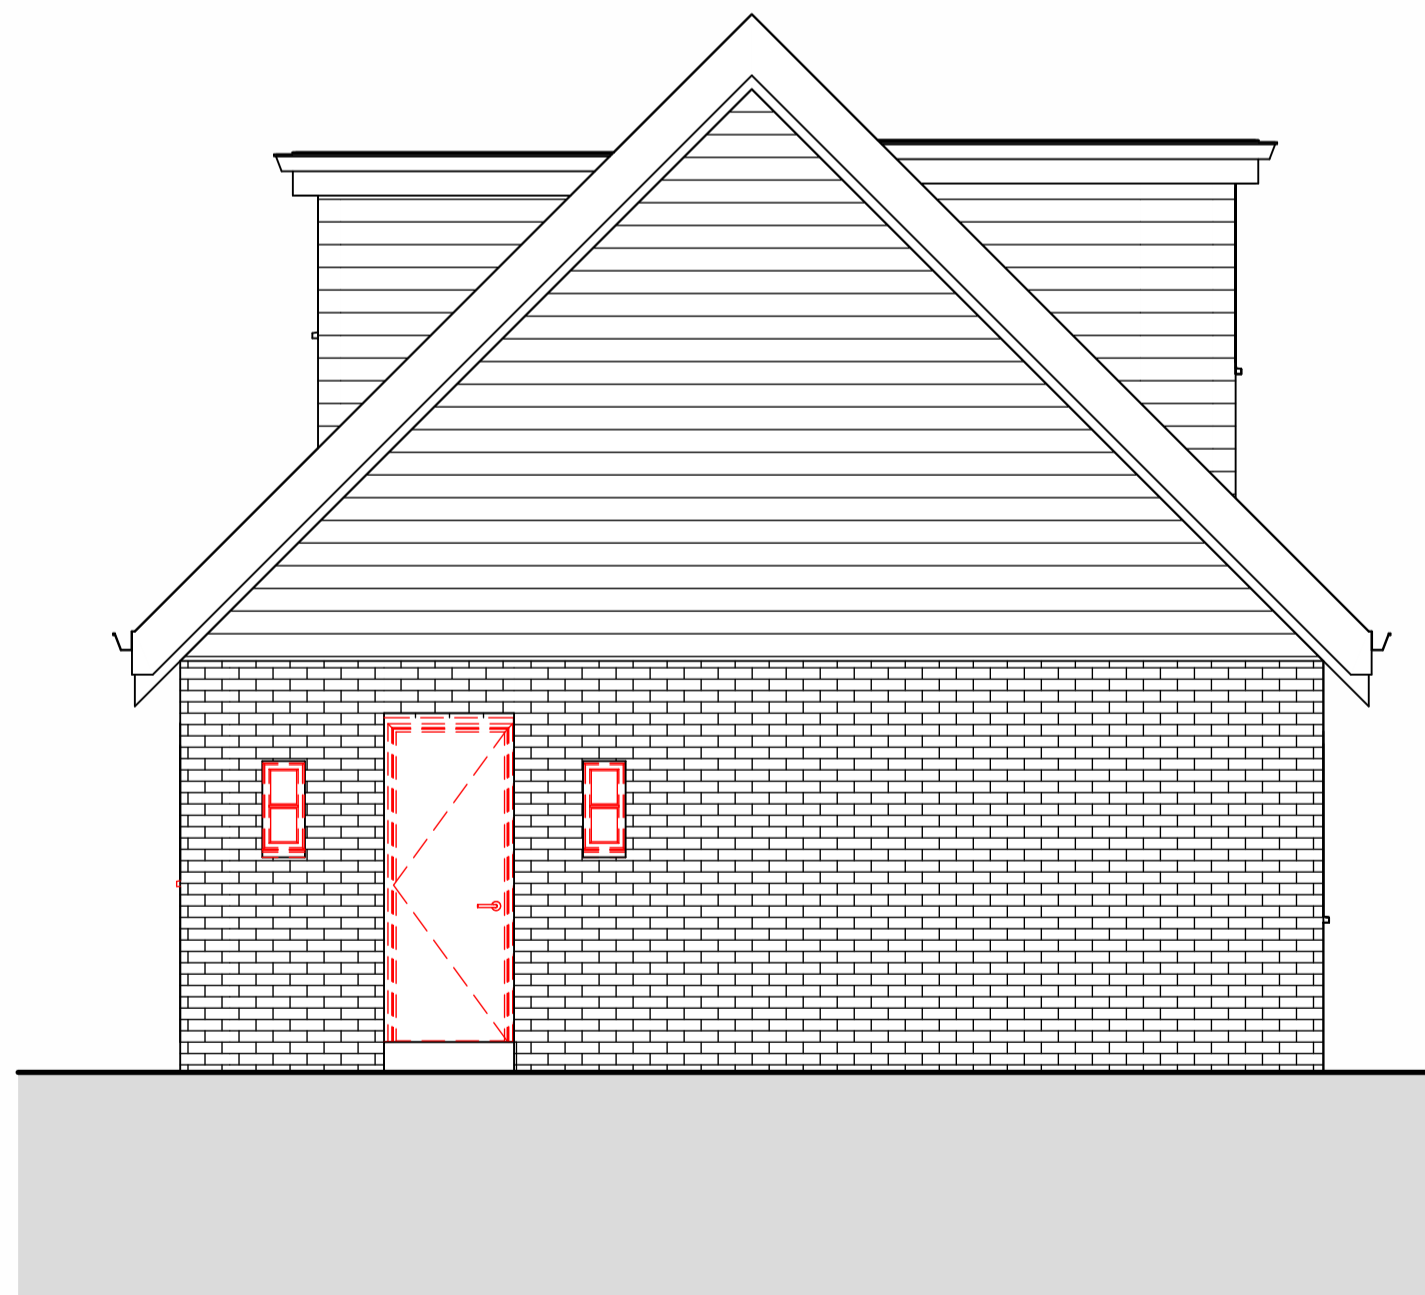

**3 Side Elevation 1\_Existing**  
1 : 50

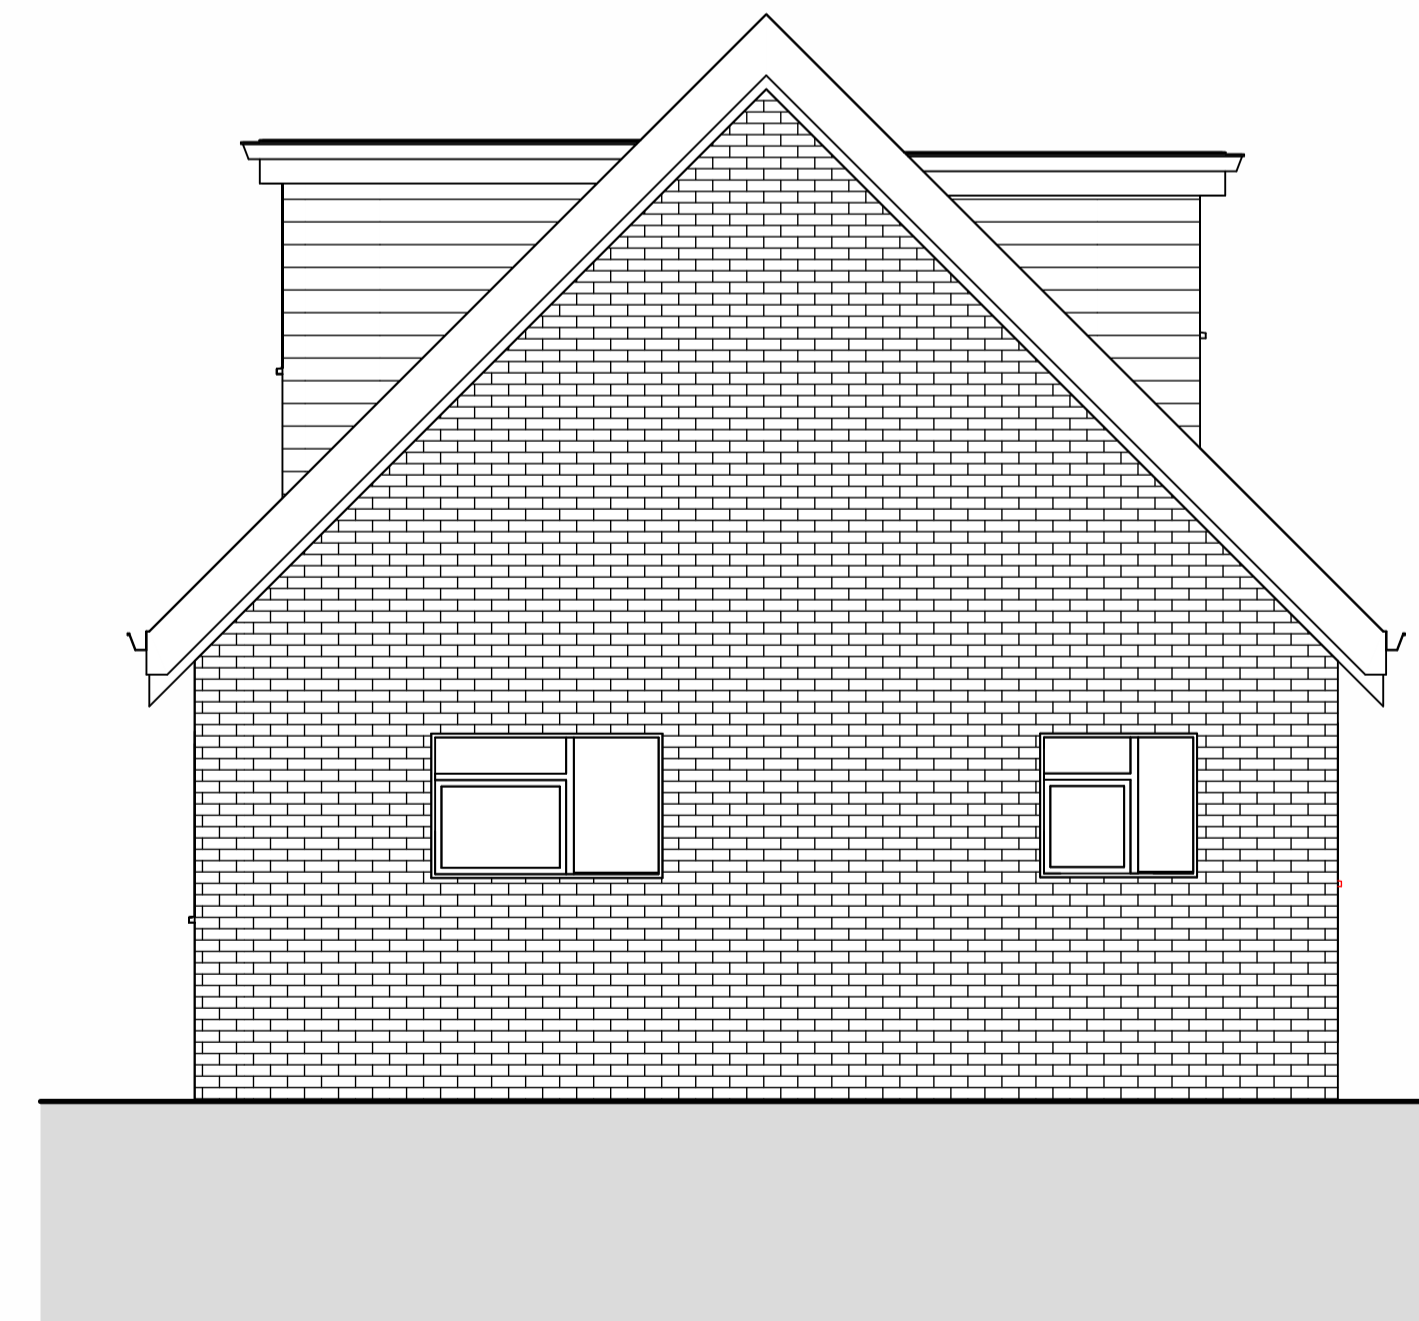

**4 Side Elevation 2\_Existing**  
1 : 50

Rev	Description	Date

PROJECT

60 Brook Avenue  
North, BH25 5HQ

TITLE

Existing Elevations


CLIENT

DS & AS McLean

DRAWN BY: AH      CHECKED BY: AH      DATE: 21.02.204

SCALE (@ A1): 1 : 50      PROJECT NUMBER: 1018

DRAWING NUMBER: 101      REV

 

DO NOT SCALE FROM THIS DRAWING. REPORT ANY DISCREPANCIES TO THE AUTHOR