




**1 Existing Garage and Utility Room (to be fully demolished)**  
1:50

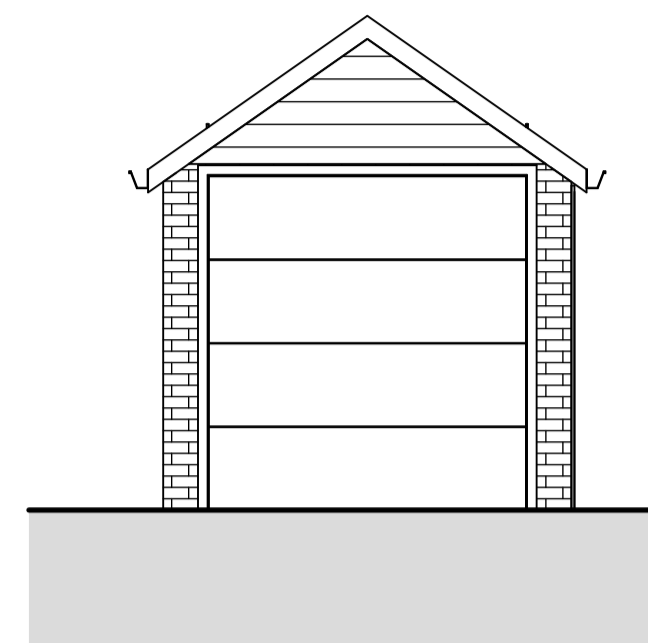


**2 Front Elevation\_Existing**  
1:50

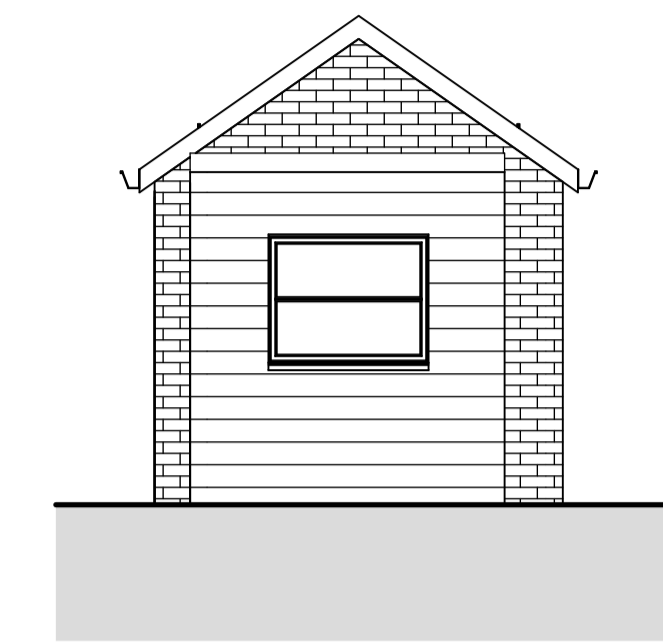

**3 Rear Elevation\_Existing**  
1:50

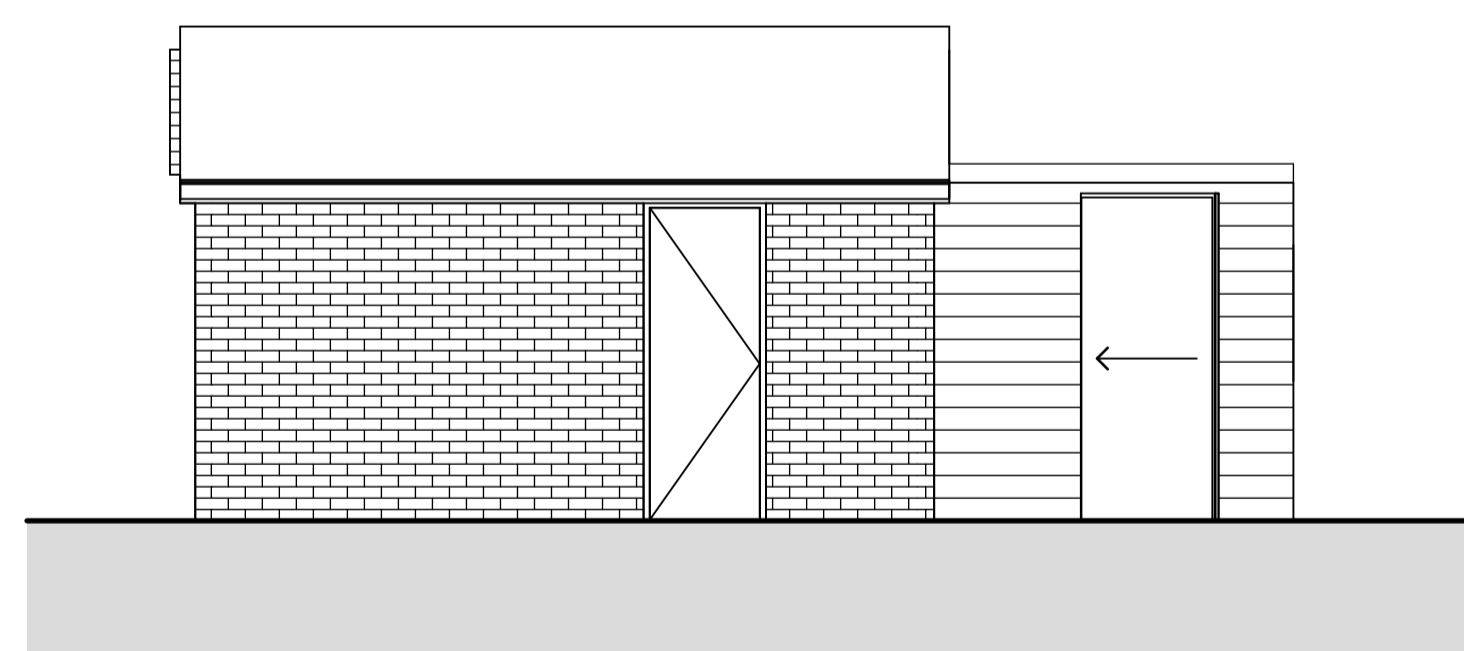

**4 Side Elevation 1\_Existing**  
1:50

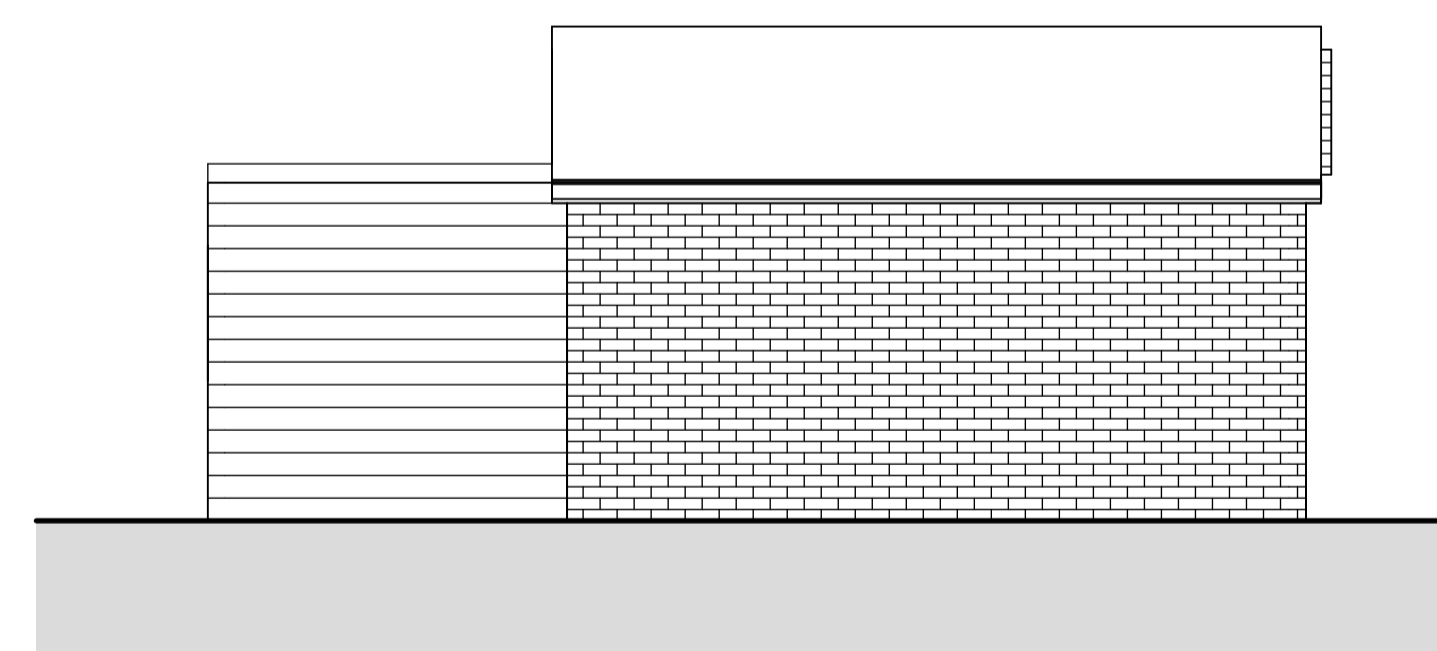

**5 Side Elevation 2\_Existing**  
1:50

| Rev | Description | Date |
|-----|-------------|------|
|     |             |      |
|     |             |      |
|     |             |      |

PROJECT

60 Brook Avenue  
North, BH25 5HQ

TITLE

Existing Garage Plans  
and Elevations


CLIENT

DS & AS McLean

|          |            |          |
|----------|------------|----------|
| DRAWN BY | CHECKED BY | DATE     |
| AH       | AH         | 21.02.24 |

|              |                |
|--------------|----------------|
| SCALE (@ A1) | PROJECT NUMBER |
| 1:50         | 2018           |

|                |     |
|----------------|-----|
| DRAWING NUMBER | REV |
| 102            |     |

 

DO NOT SCALE FROM THIS DRAWING. REPORT ANY DISCREPANCIES TO THE AUTHOR