




EAST ELEVATION

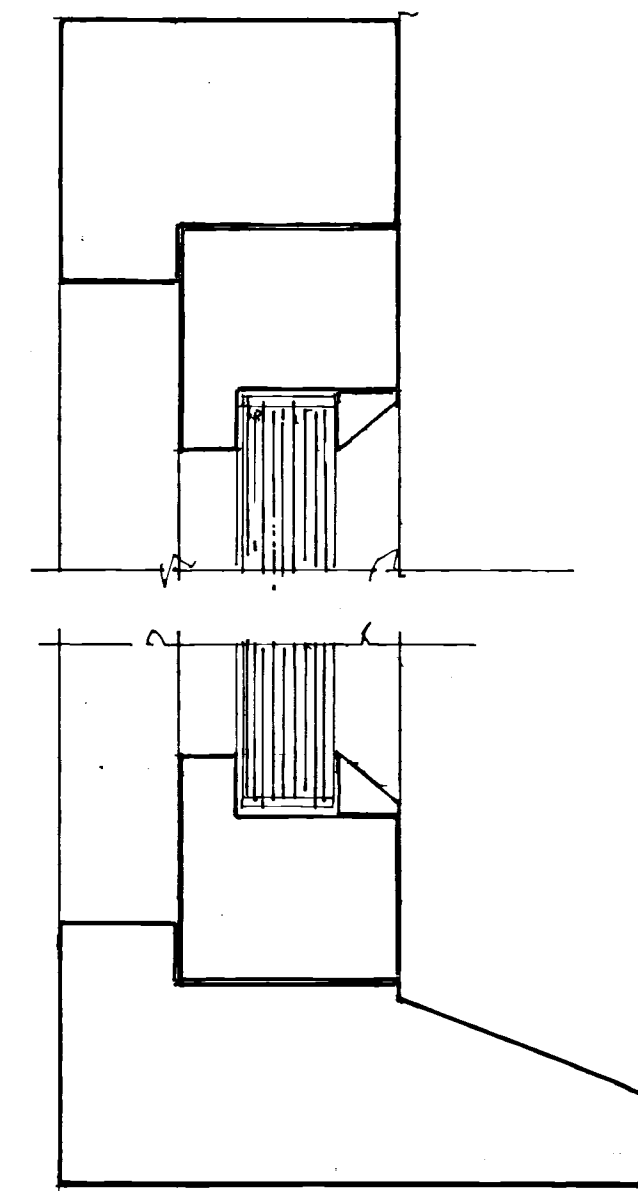


SECTION X-X

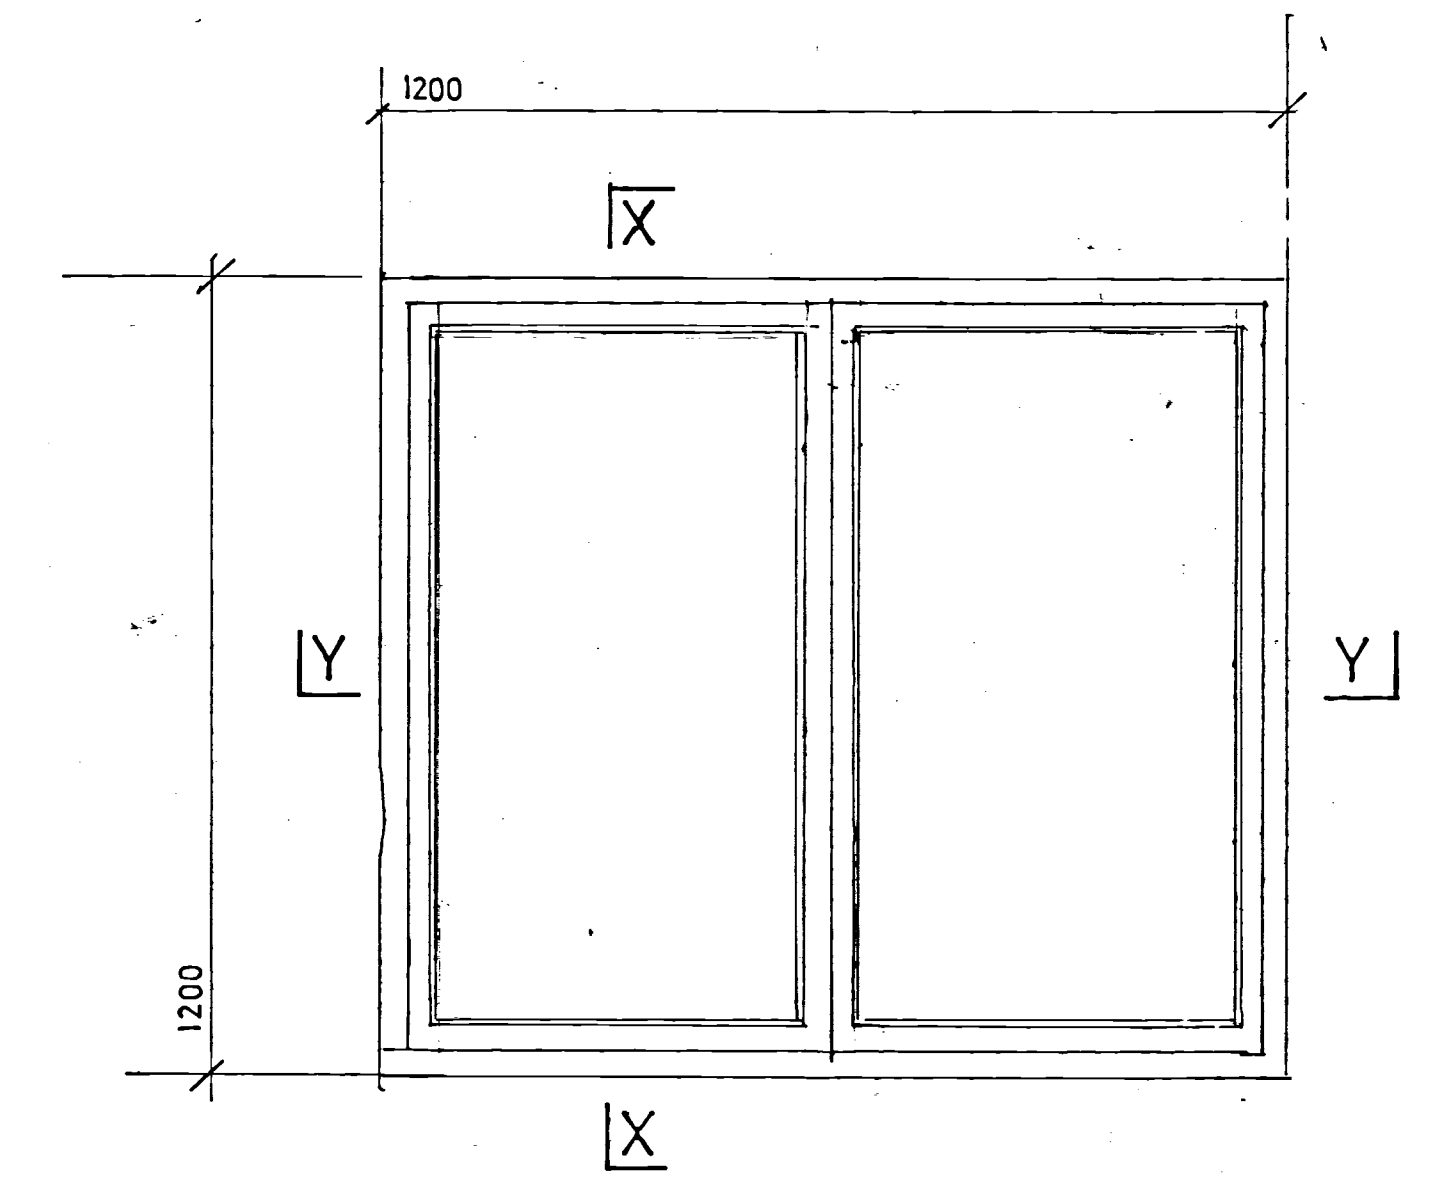


NORTH ELEVATION

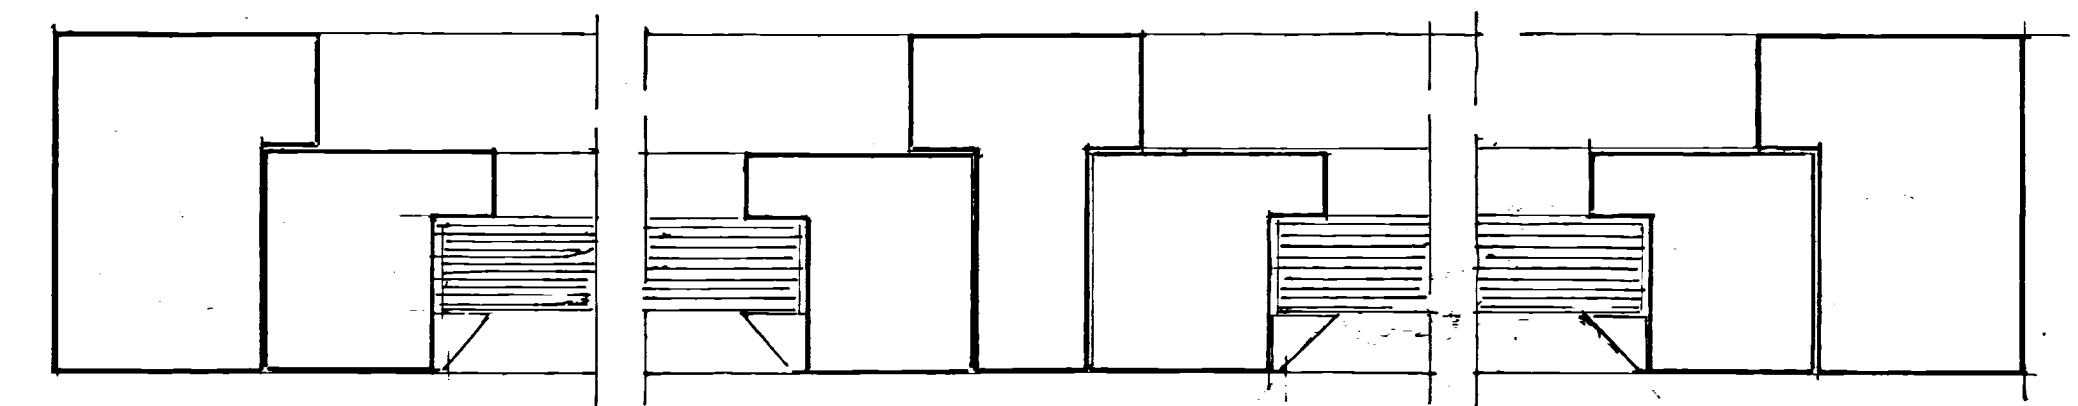


SECTION Y-Y

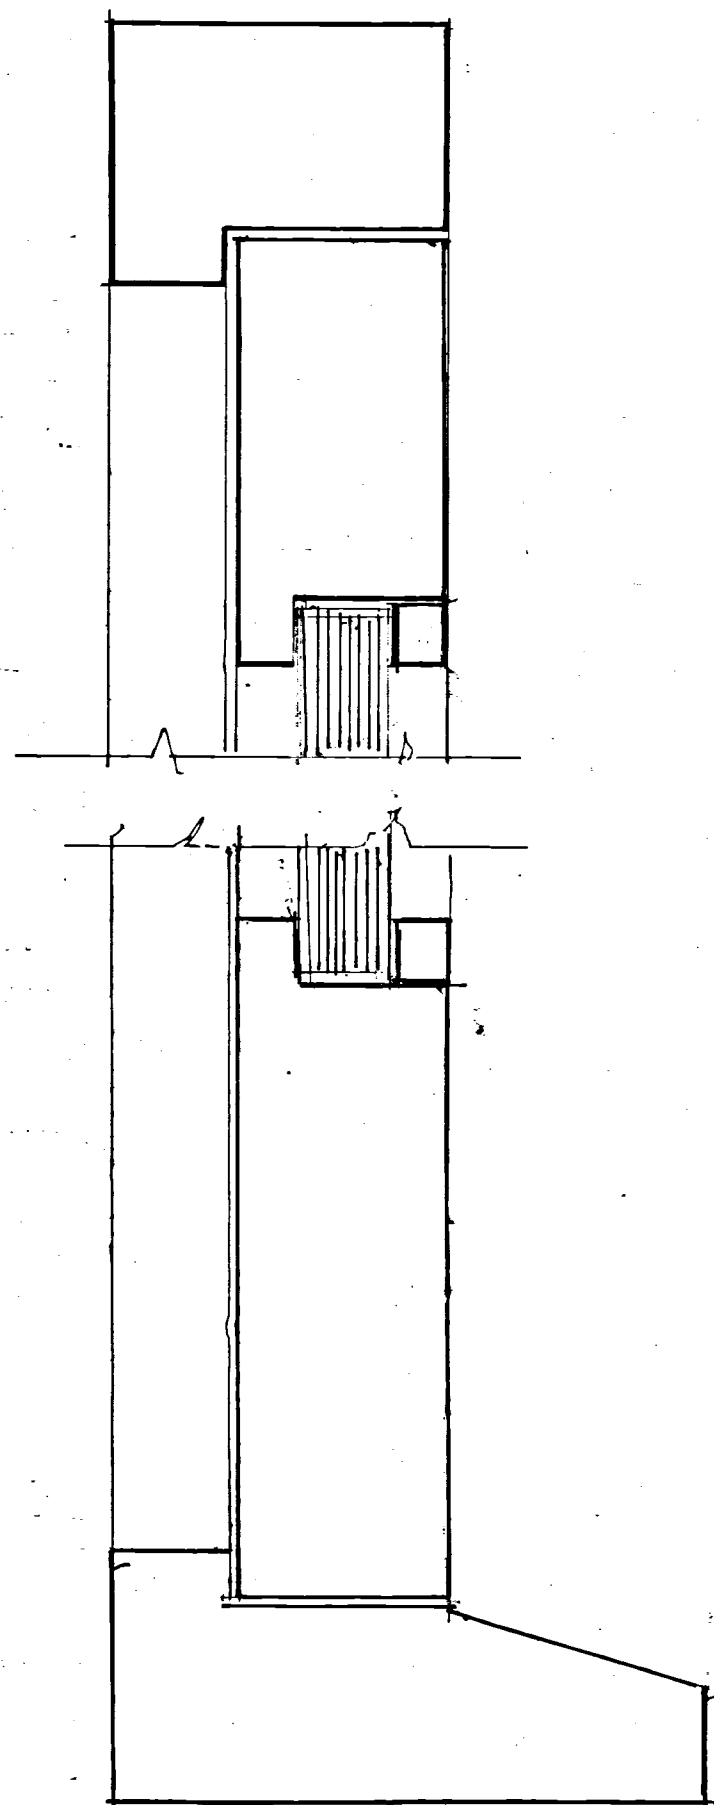

SECTION B-B

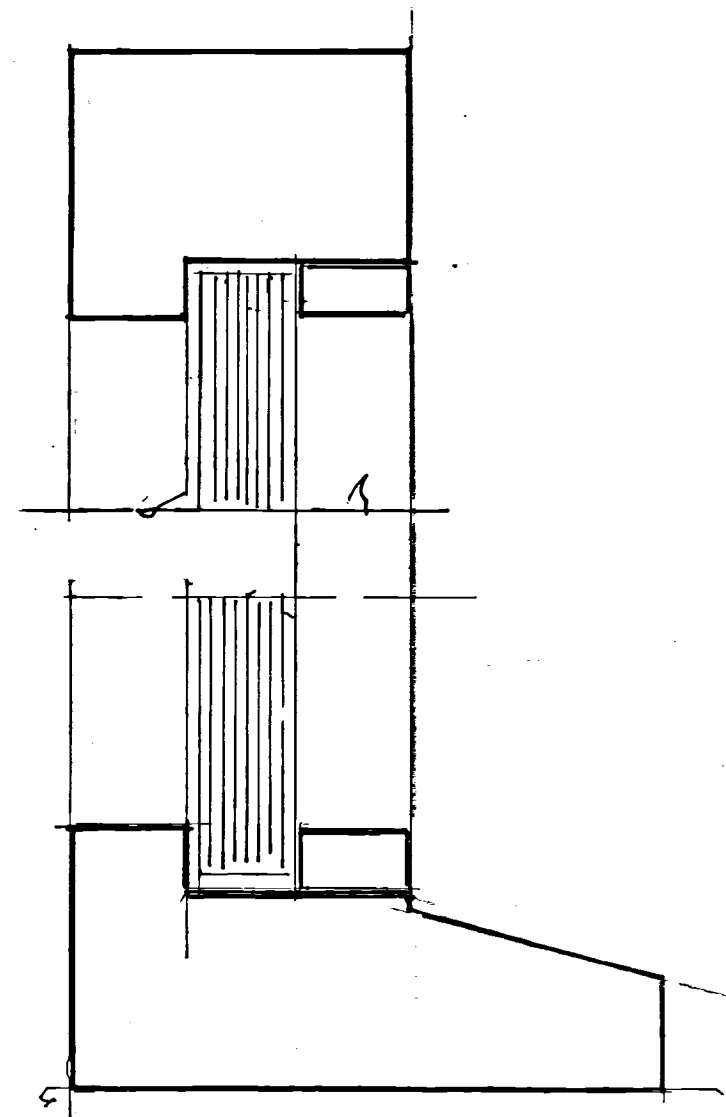

SECTION A-A

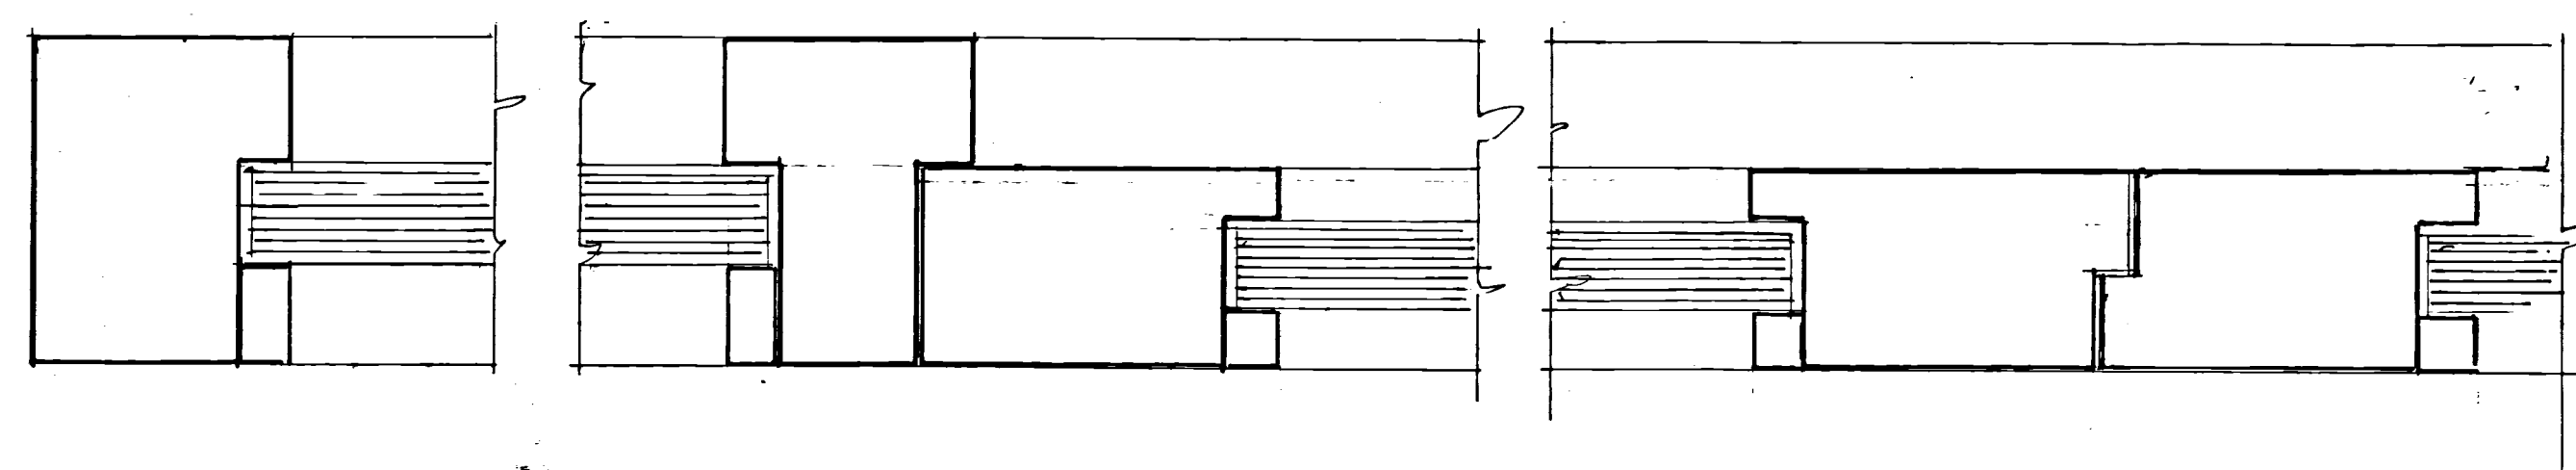

SECTION C-C

PROPOSED EXTENSION  
 OLD HOUSE  
 THE STREET  
 LITTLE THURLOW  
 HAVERHILL  
 SUFFOLK

DETAILS OF PATIO DOORS AND WINDOWS (1)  
 SCALE-1/10 & 1/2 DRAWING No. 20/3.10 REV.

R P RUSHTON 37 GARDENERS WALK, ELMSWELL BURY ST EDMUNDS