


**PL - OS MAP**  
 SCALE: 1 : 1250 @ A1  
 1 : 2500 @ A3



**PL - Block Plan**  
 SCALE: 1 : 200 @ A1  
 1 : 400 @ A3

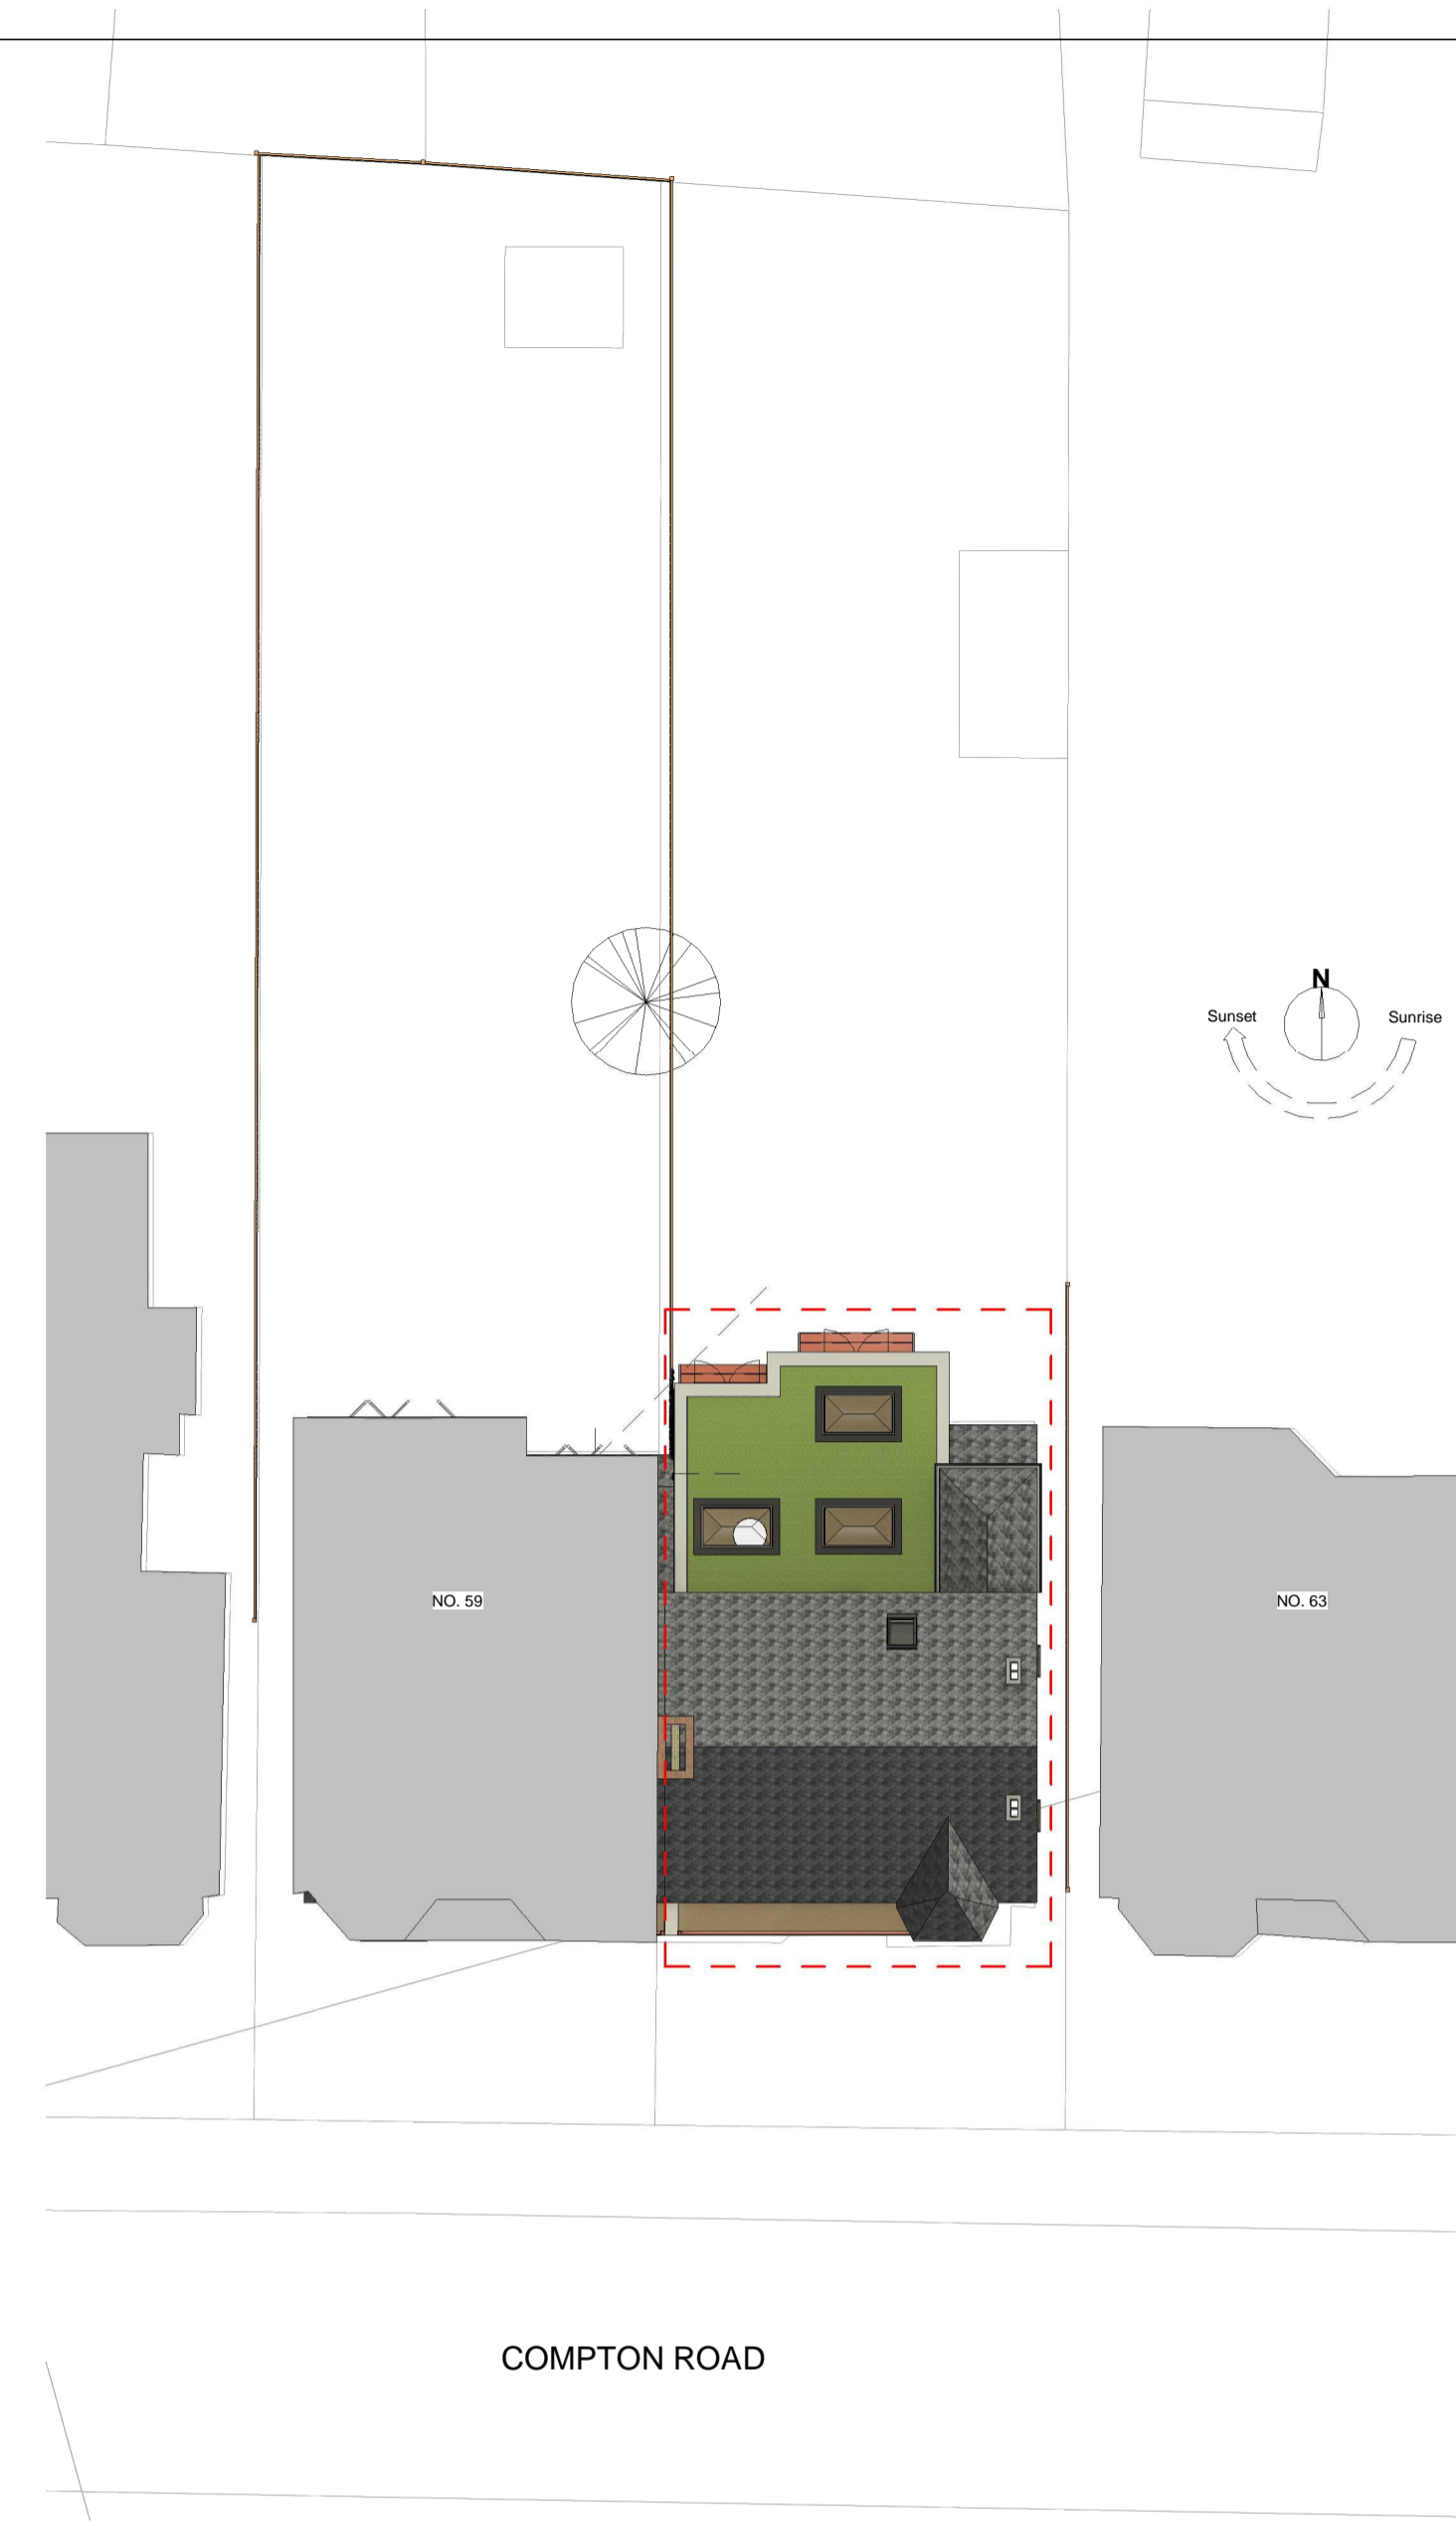

VISUAL SCALE 1:50 @ A1  
 1:100 @ A3



VISUAL SCALE 1:200 @ A1  
 1:400 @ A3



VISUAL SCALE 1:1250 @ A1  
 1:2500 @ A3



**RPR PLANNING**  
 Office 5, 37 Stanmore Hill  
 London, HA7 3DS.  
 Tel:  
 Mobile: 078 9661 7854  
 Web: www.rprplanning.co.uk  
 Email: info@rprplanning.co.uk

**Dimensions** Written dimensions to be taken in preference to scaled dimensions. The Contractor is responsible for checking all dimensions before work starts.  
**Local Authority** All work is to be carried out to the requirements, and to the satisfaction of the Local Authority. These drawings are for planning purposes only.

Rev	Date	Description	Made	Checked
-	-	-	-	-

Drawing Status: **FOR APPROVAL**


Project  
**61 COMPTON ROAD N21  
 3NU**

Drawing Title  
**OS MAP, BLOCK PLAN**

Client  
 -


Drawn/Design	Date
	06/07/17

Scales:	Drawing No	Rev
AS SHOWN @ A1	<b>PL-100</b>	-

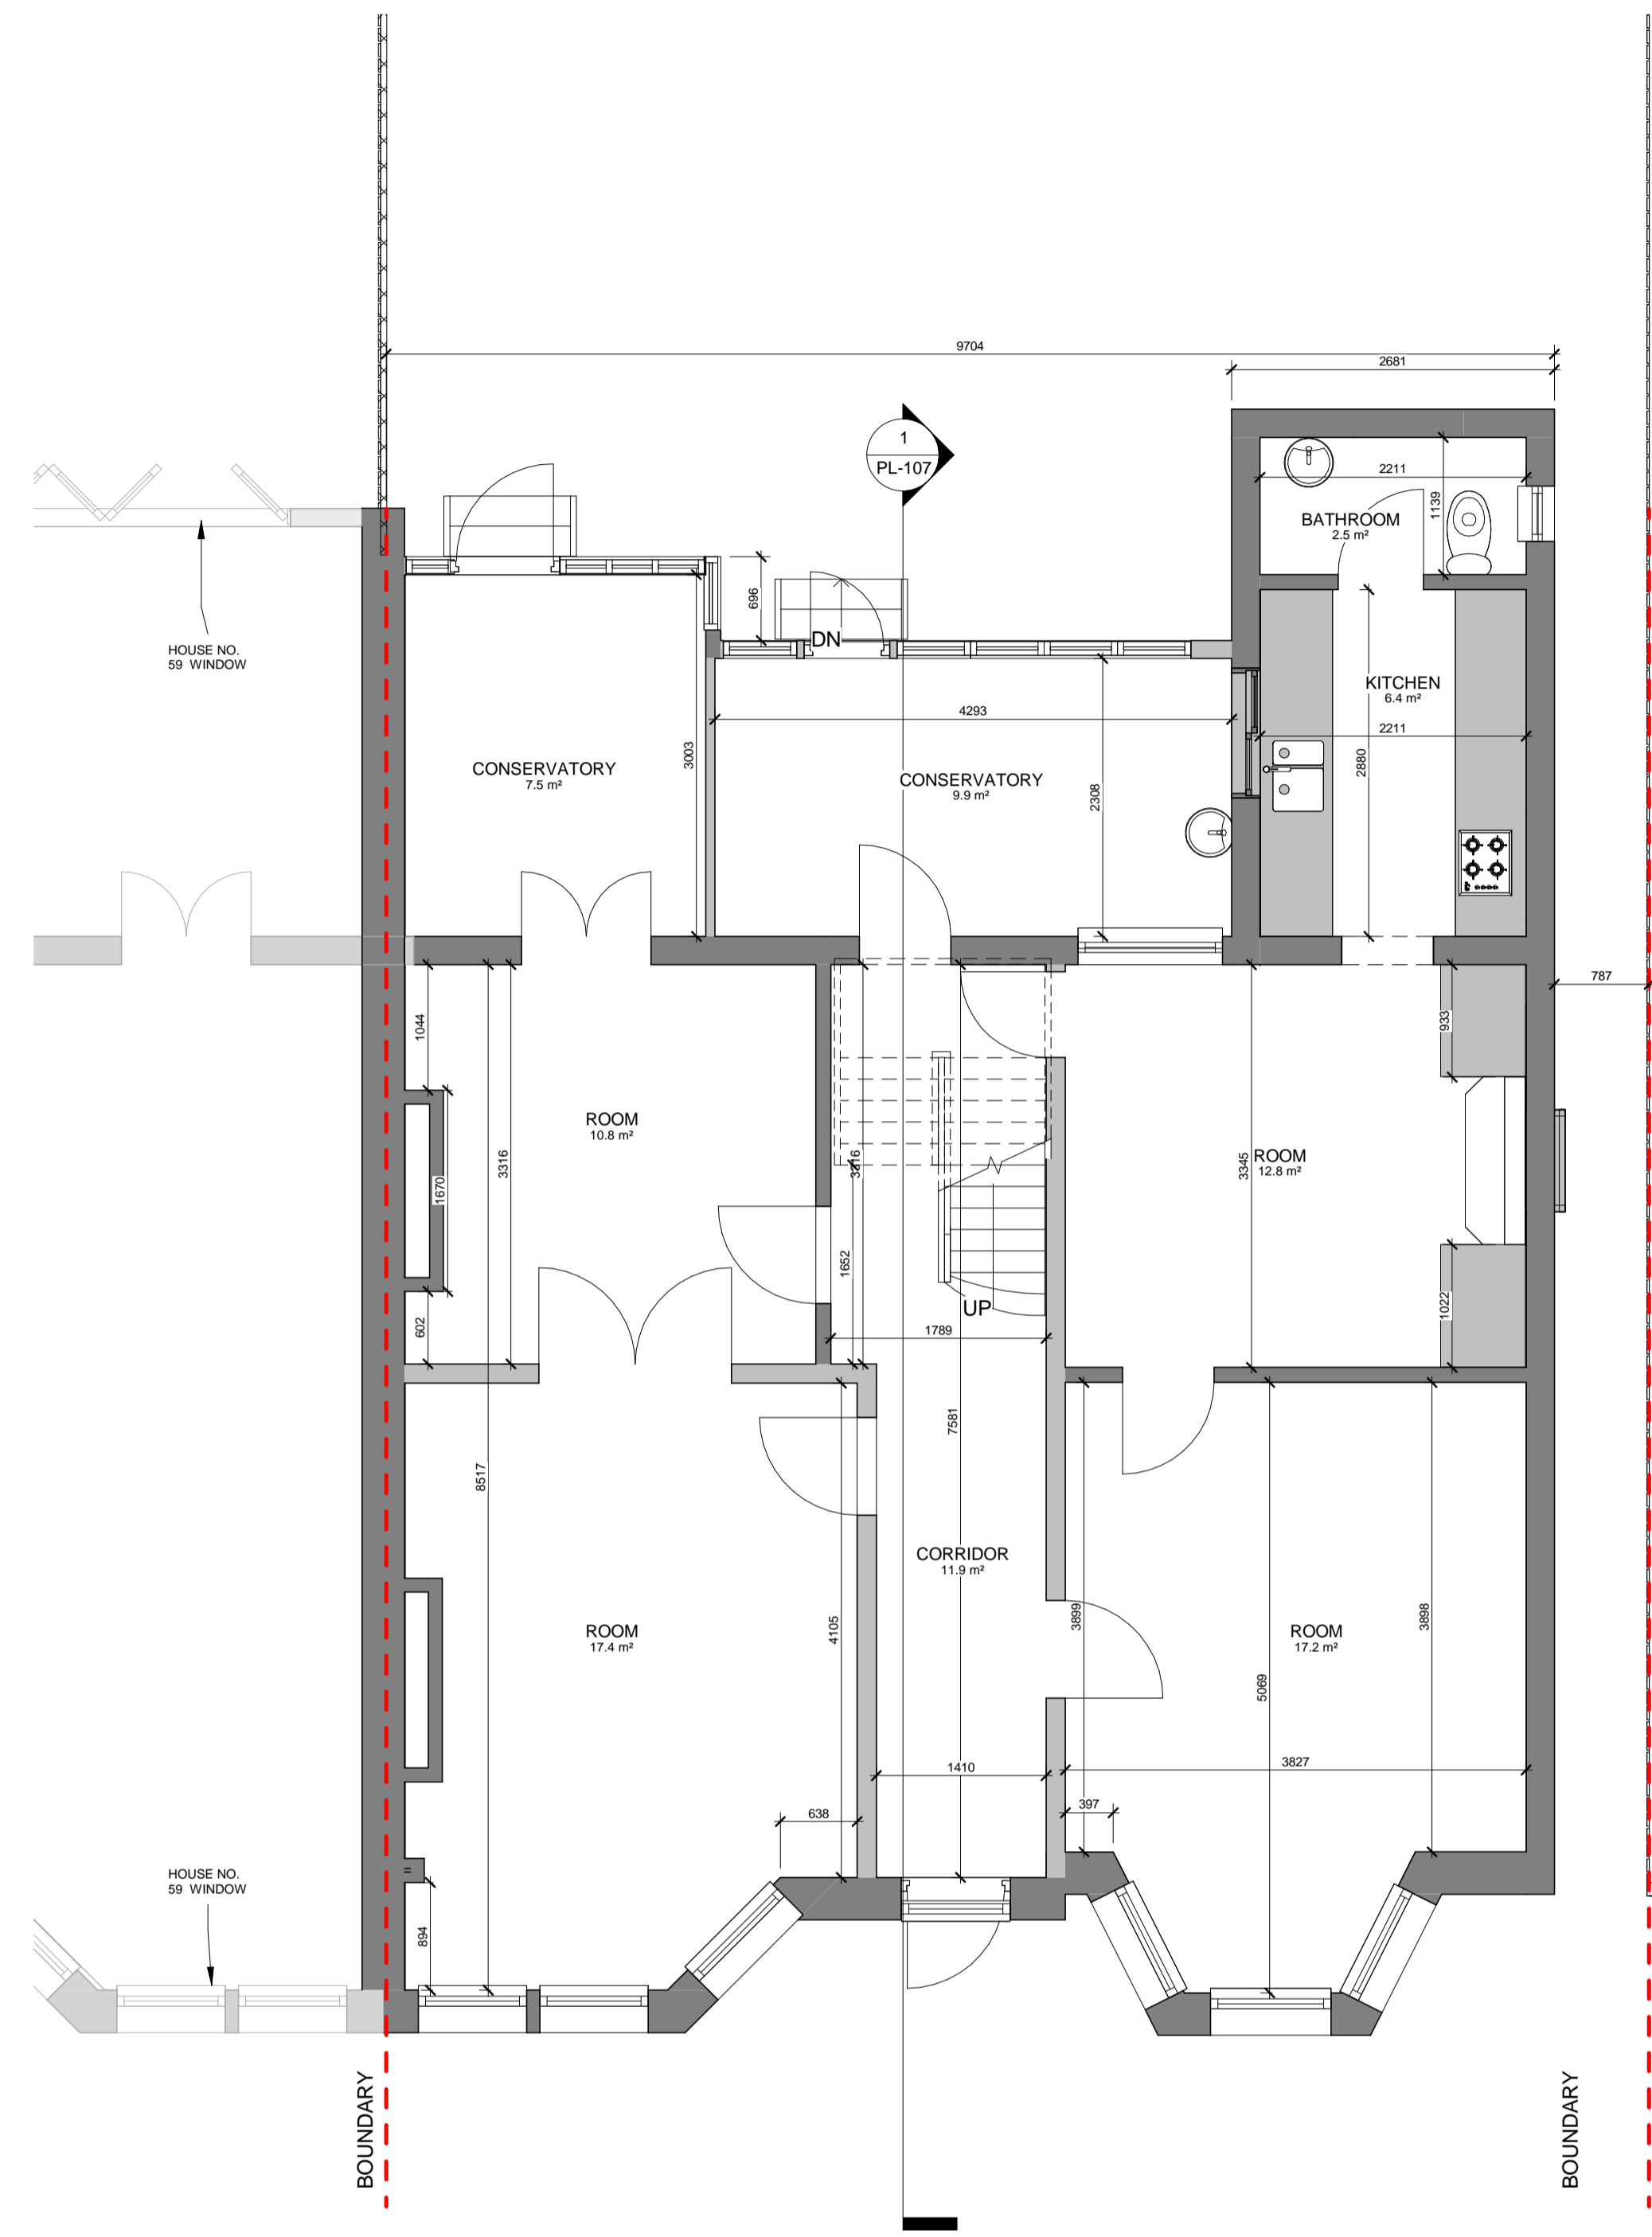

**PL - Existing ground floor.**

SCALE: 1 : 50 @ A1  
1 : 100 @ A3

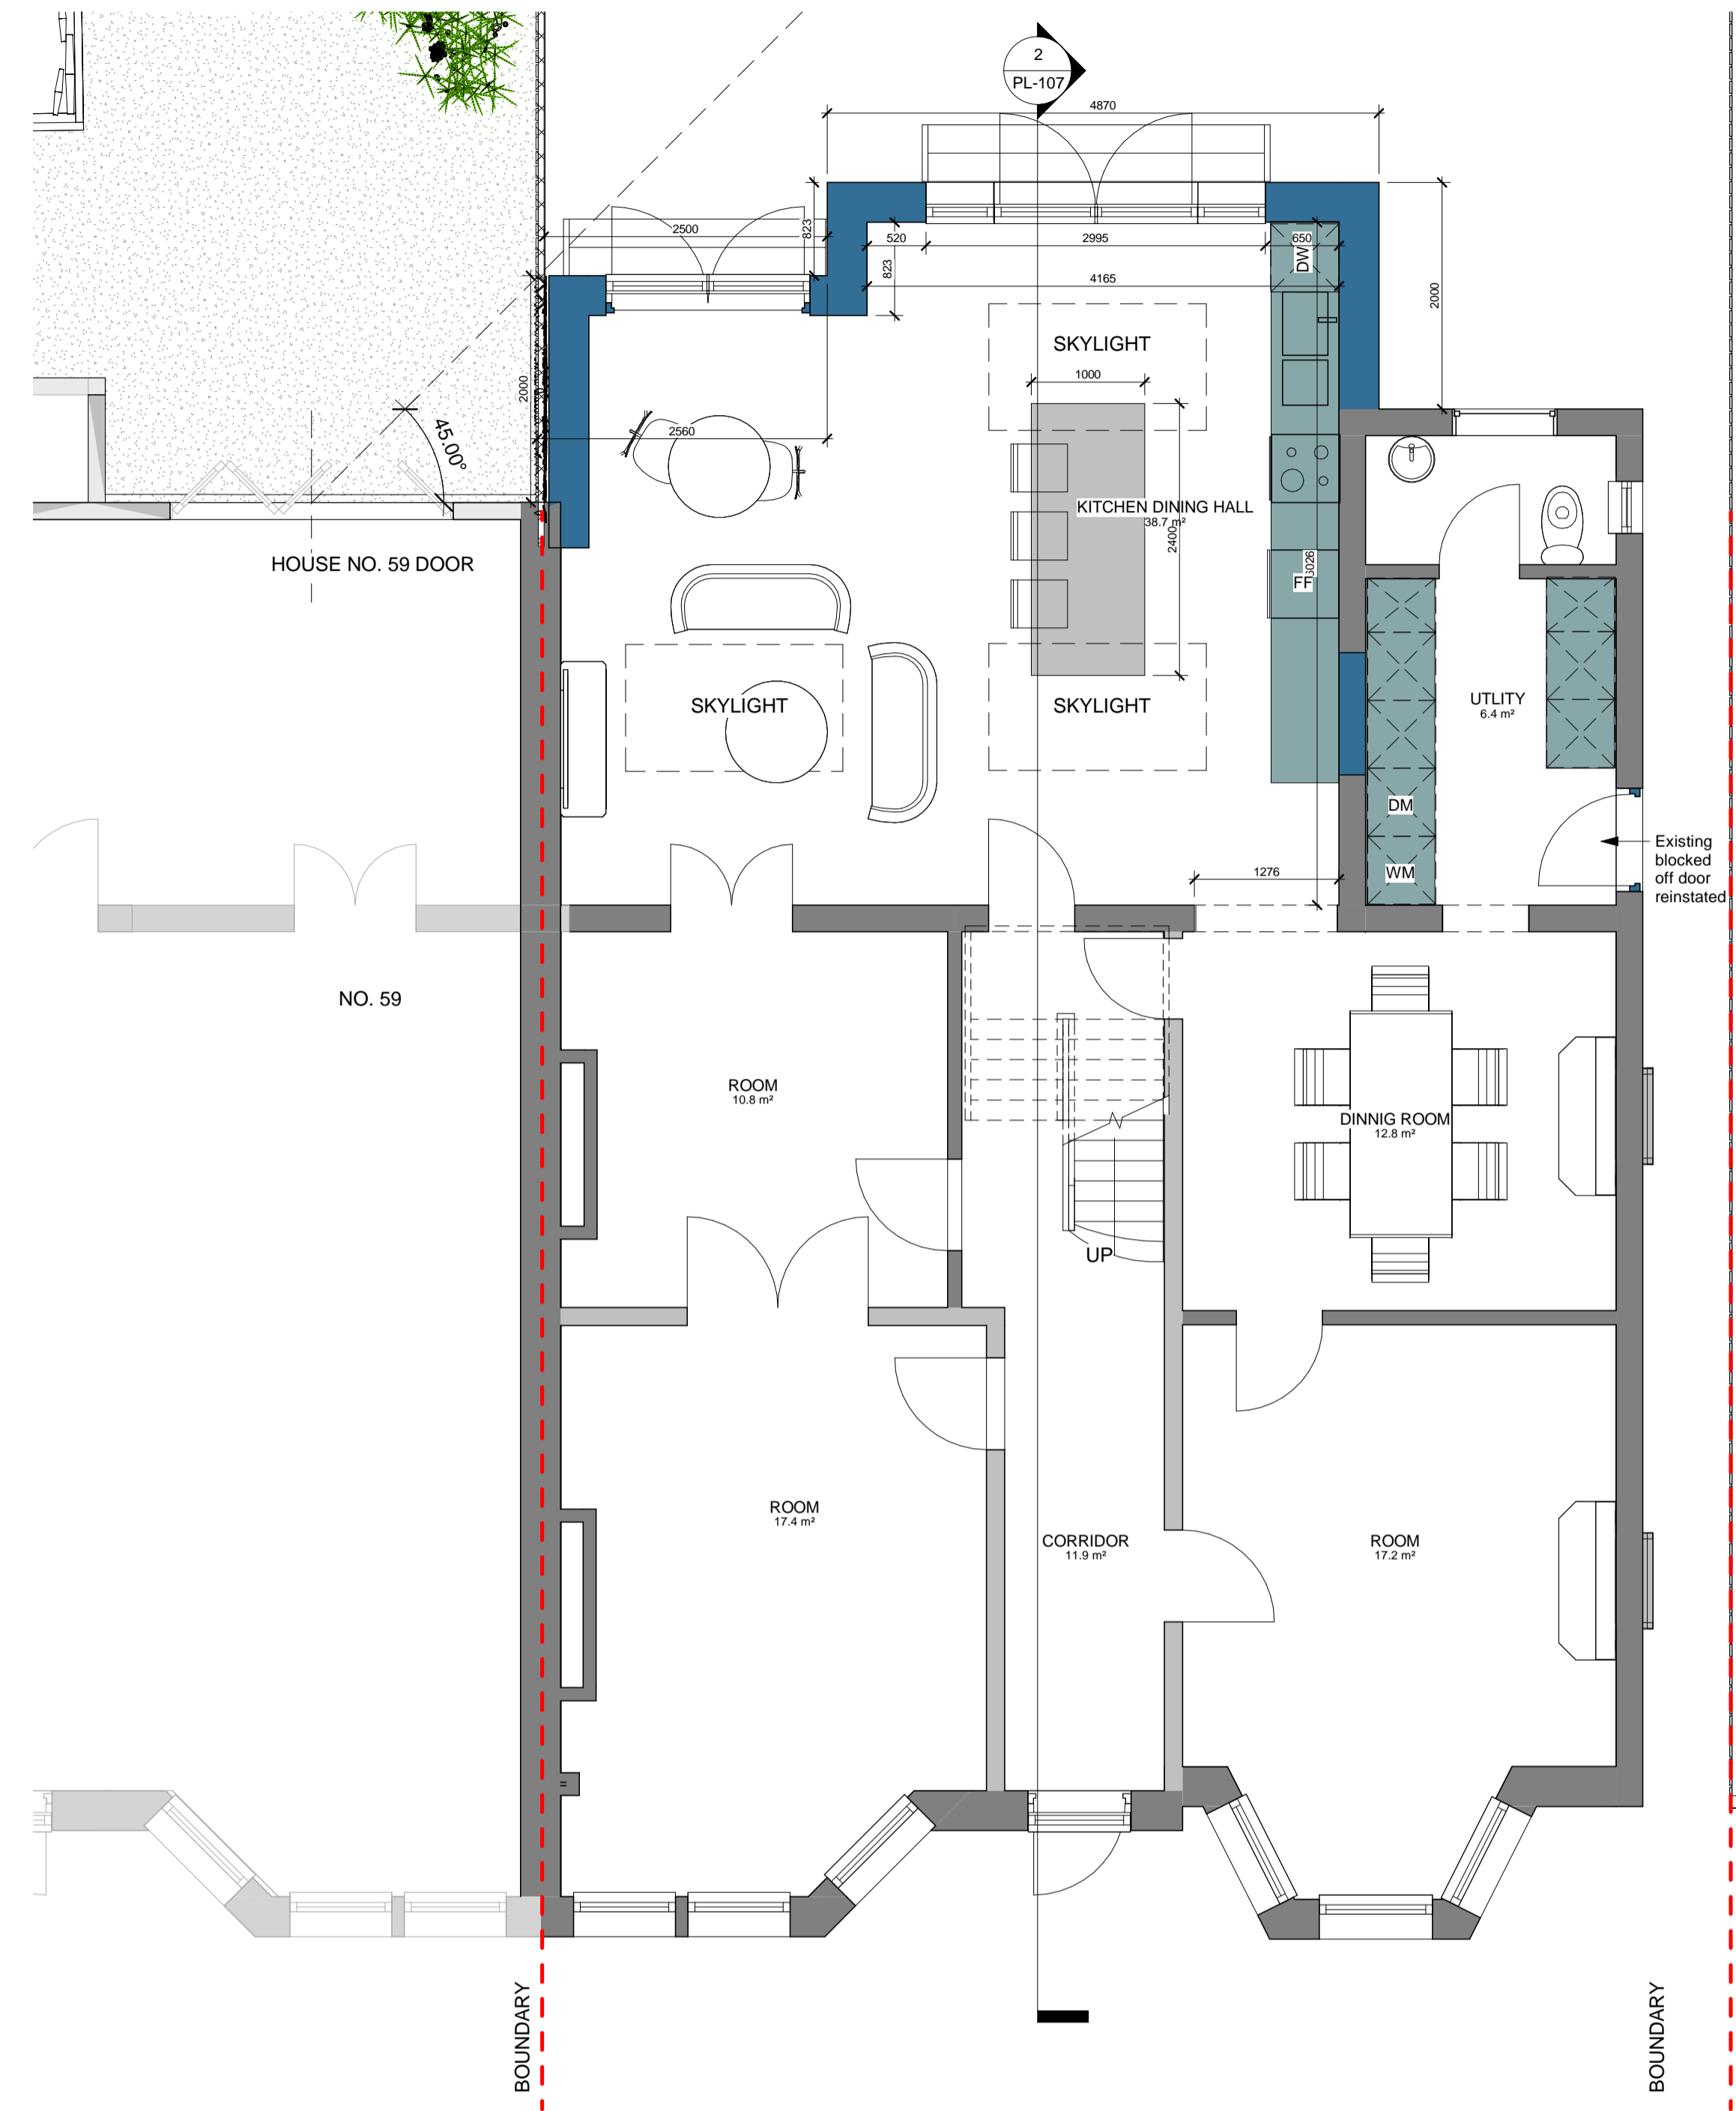

**PL - Proposed ground floor.**

SCALE: 1 : 50 @ A1  
1 : 100 @ A3



VISUAL SCALE 1:50 @ A1  
1:100 @ A3



VISUAL SCALE 1:200 @ A1  
1:400 @ A3



VISUAL SCALE 1:1250 @ A1  
1:2500 @ A3



**RPR PLANNING**  
Office 5, 37 Stanmore Hill  
London, HA7 3DS.  
Tel: -  
Mobile: 078 9661 7854  
Web: www.rprplanning.co.uk  
Email: info@rprplanning.co.uk

**Dimensions** Written dimensions to be taken in preference to scaled dimensions. The Contractor is responsible for checking all dimensions before work starts.  
**Local Authority** All work is to be carried out to the requirements, and to the satisfaction of the Local Authority. These drawings are for planning purposes only.

Rev	Date	Description	Made	Checked
-	-	-	-	-


Drawing Status: **FOR APPROVAL**

Project  
**61 COMPTON ROAD N21  
3NU**


Drawing Title  
**EXISTING AND PROPOSED GROUND  
FLOOR PLAN**

Client  
-


Drawn/Design	Date
Scales:	06/07/17
AS SHOWN @ A1	Rev
Drawing No	-
<b>PL-101</b>	

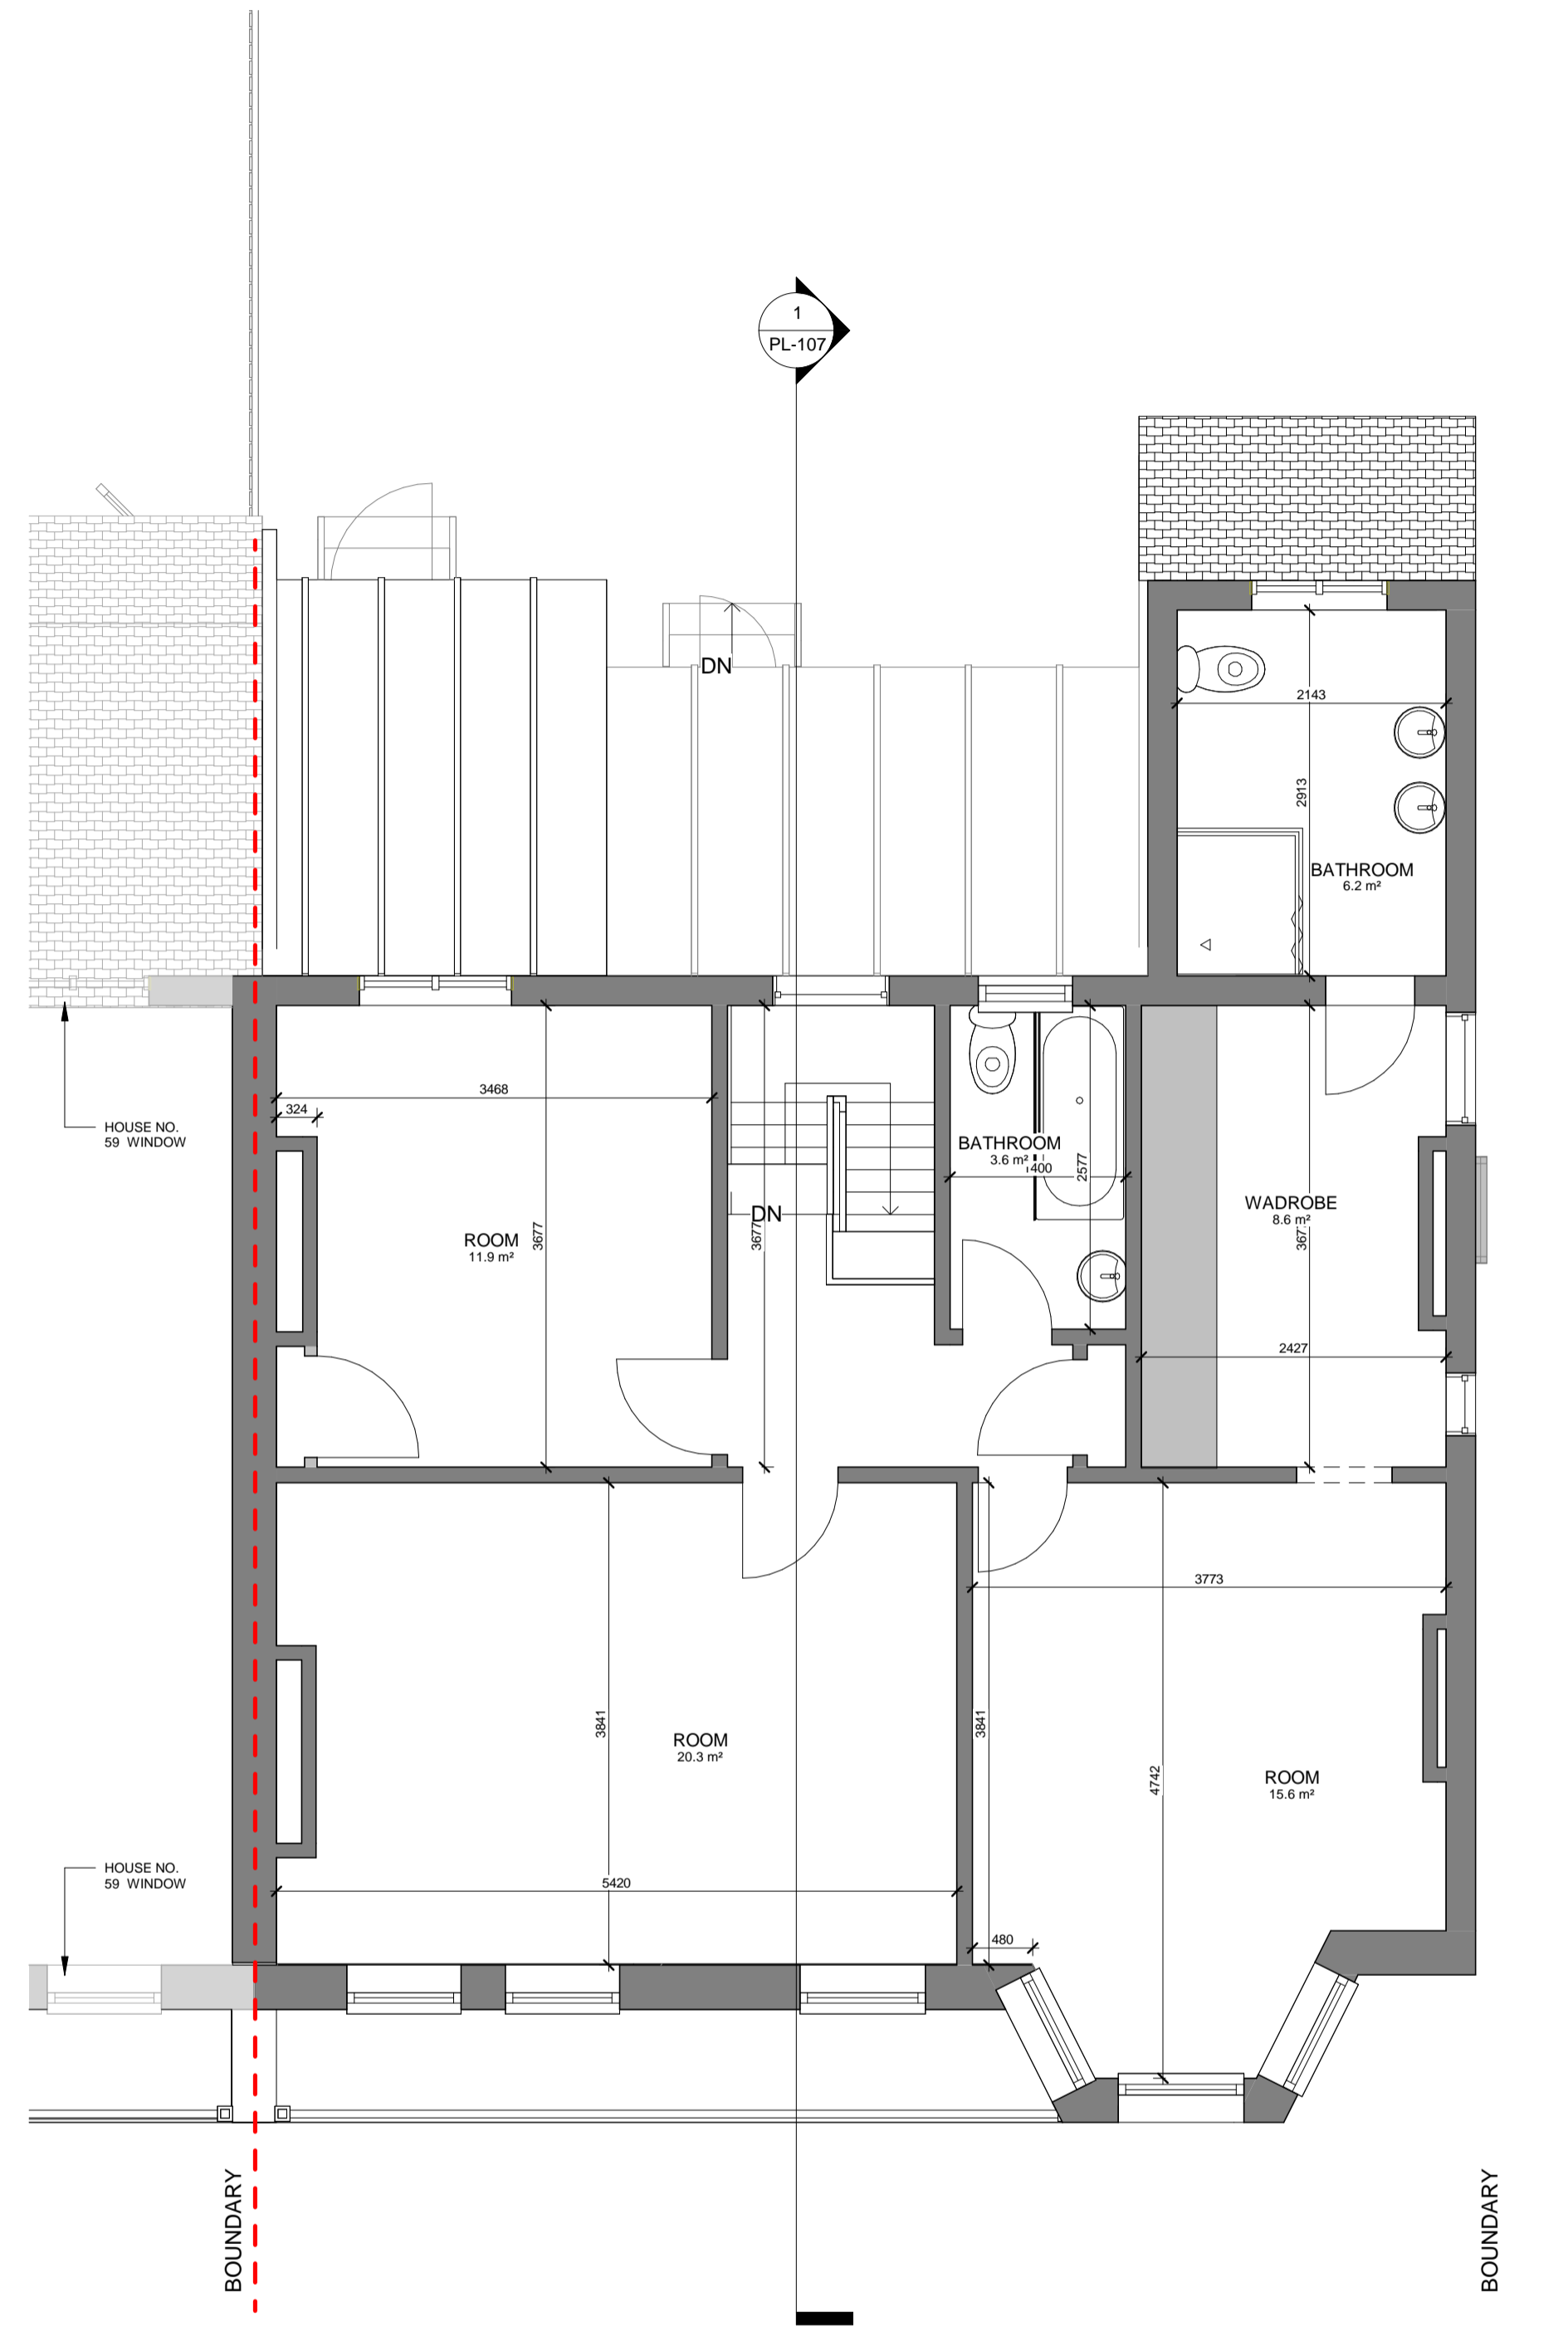

**PL - Existing first floor**  
 SCALE: 1 : 50 @ A1  
 1 : 100 @ A3

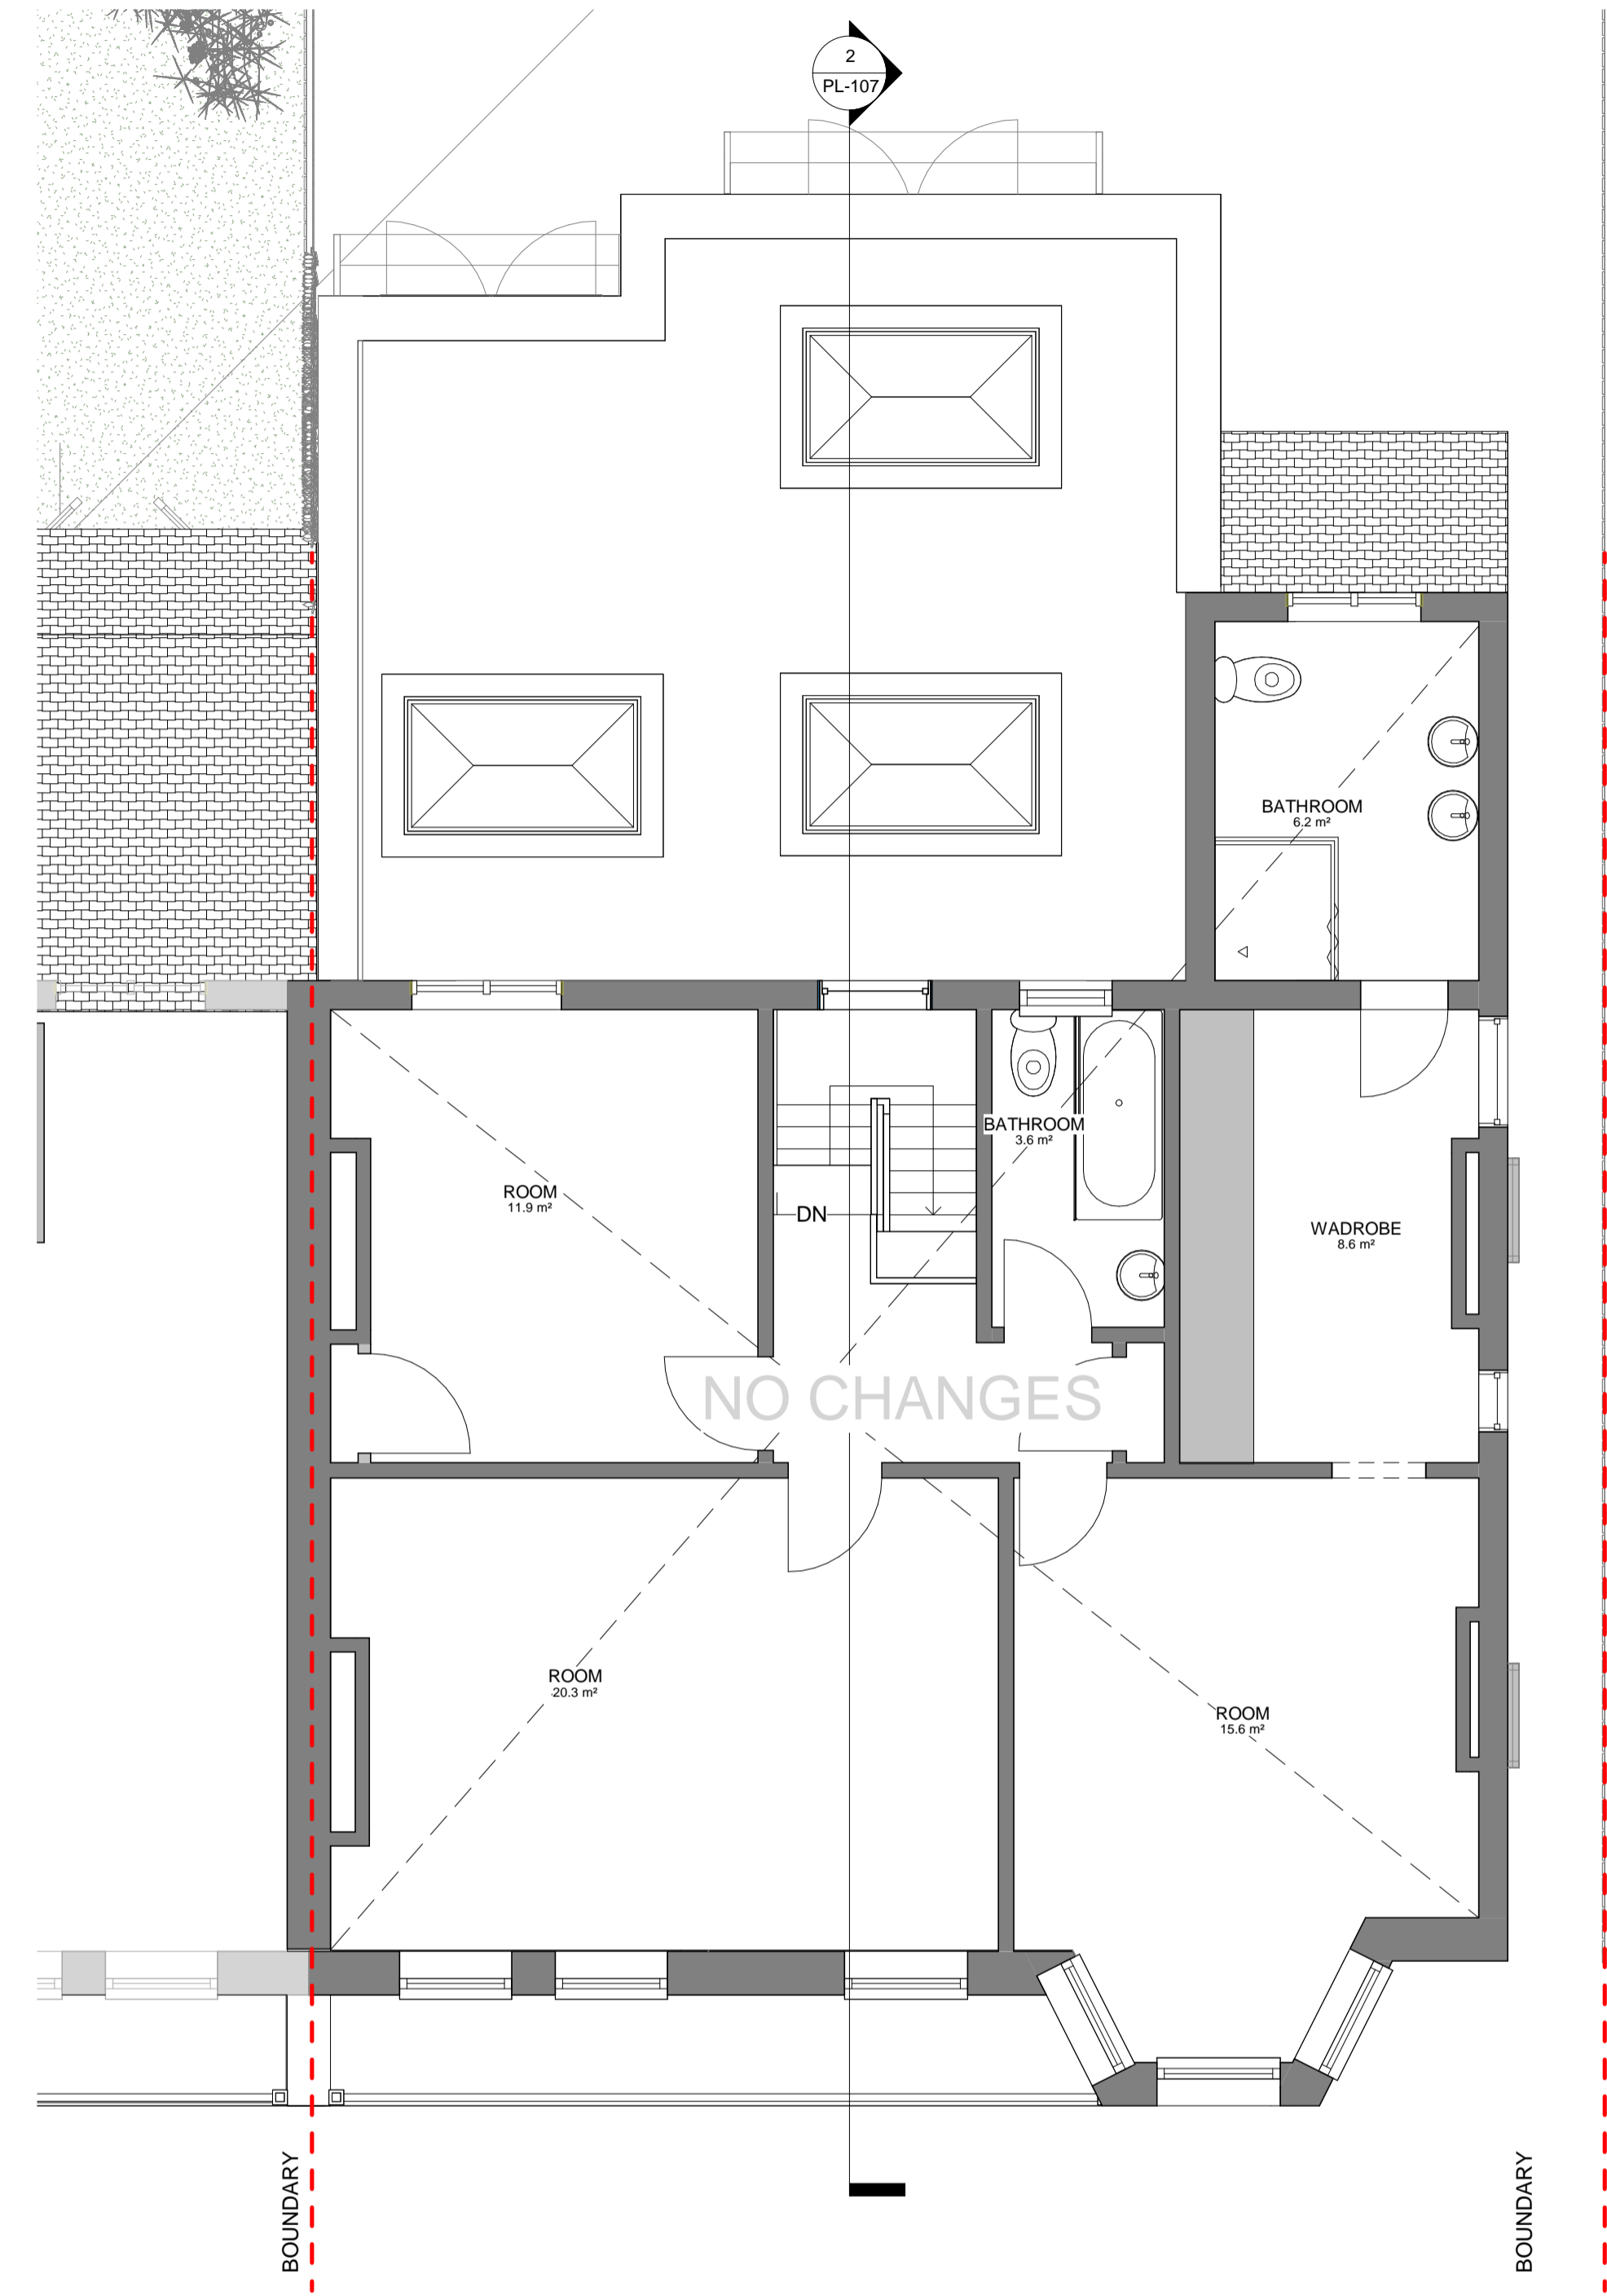

**PL - Proposed first floor**  
 SCALE: 1 : 50 @ A1  
 1 : 100 @ A3

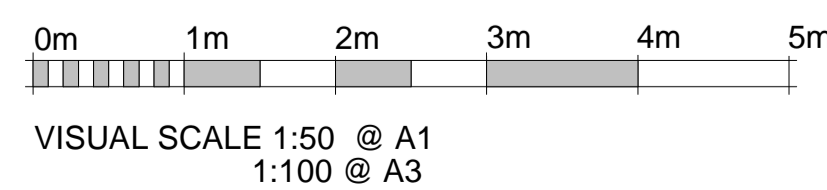

**RPR PLANNING**  
 Office 5, 37 Stanmore Hill  
 London, HA7 3DS.  
 Tel: 078 9661 7854  
 Web: www.rprplanning.co.uk  
 Email: info@rprplanning.co.uk

**Dimensions** Written dimensions to be taken in preference to scaled dimensions. The Contractor is responsible for checking all dimensions before work starts.  
**Local Authority** All work is to be carried out to the requirements, and to the satisfaction of the Local Authority. These drawings are for planning purposes only.


Rev	Date	Description	Made	Checked
-	-	-	-	-

Drawing Status: **FOR APPROVAL**


Project <b>61 COMPTON ROAD N21 3NU</b>	Client -
---	-------------

Drawing Title <b>EXISTING AND PROPOSED FIRST FLOOR PLAN</b>	
Drawn/Design	Date 11/22/21
Scales: AS SHOWN @ A1	Drawing No <b>PL-102</b>
	Rev -




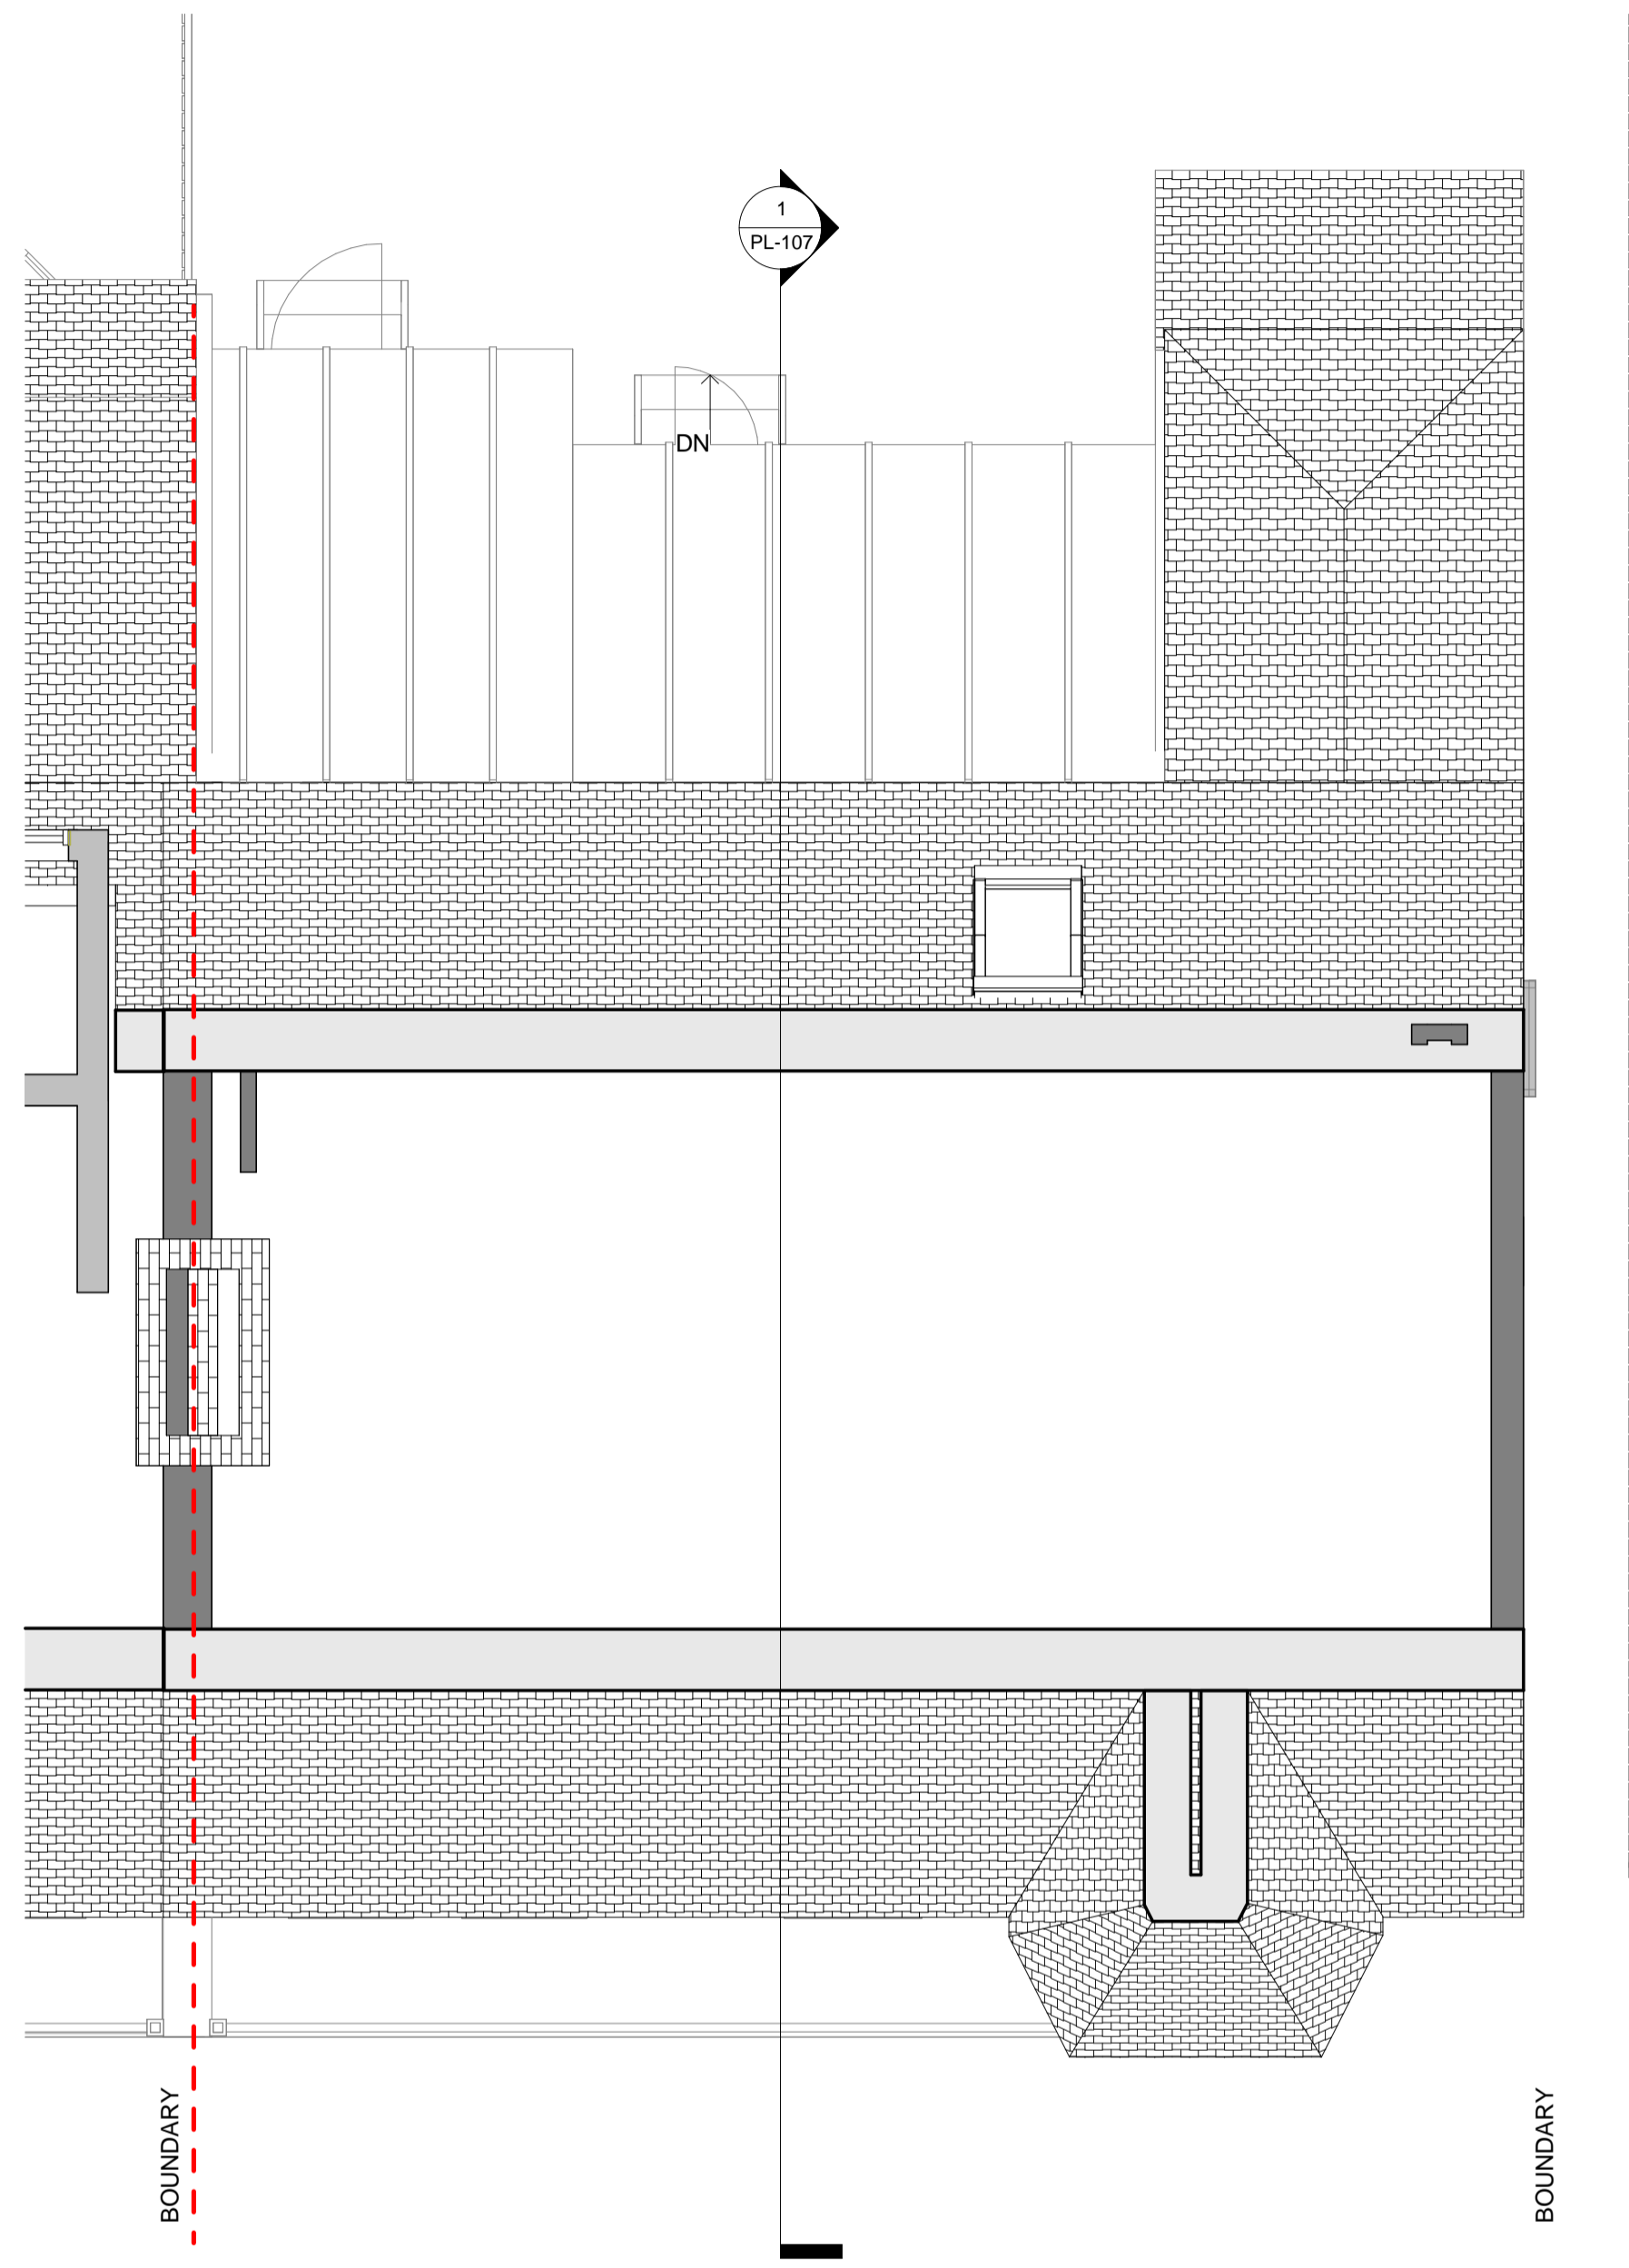

**PL - Existing Loft**  
 SCALE: 1 : 50 @ A1  
 1 : 100 @ A3

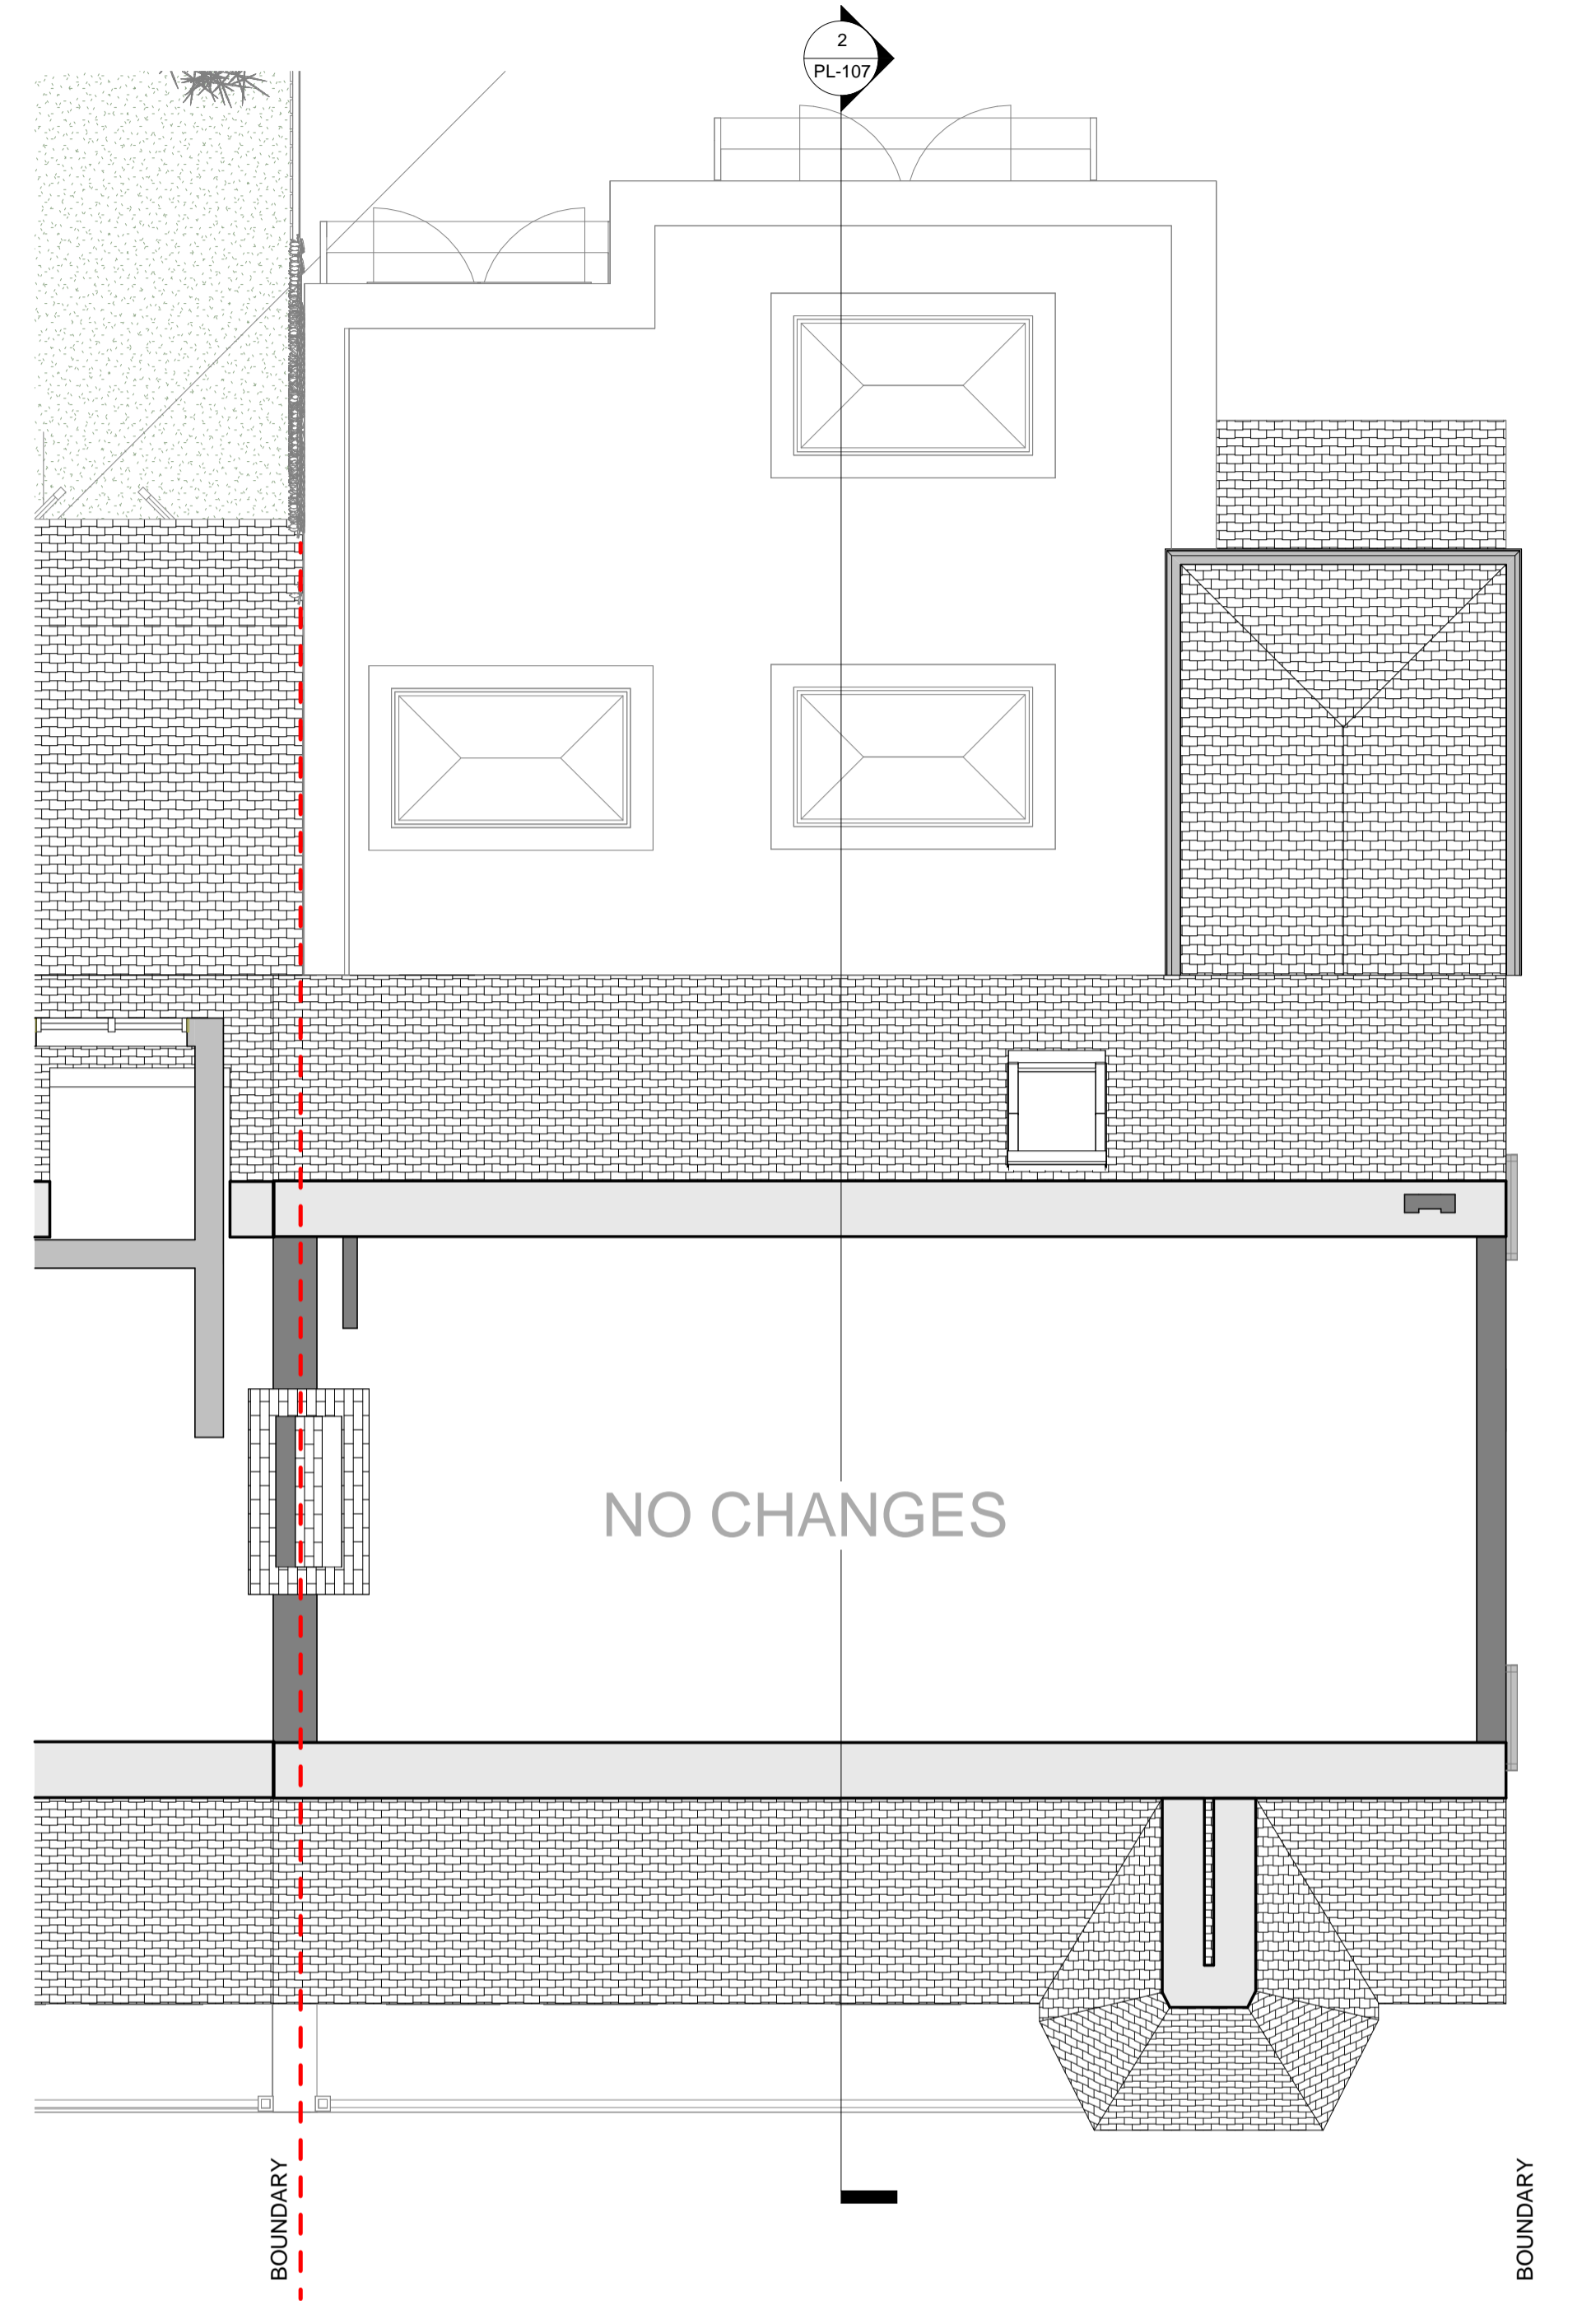

**PL - Proposed Loft**  
 SCALE: 1 : 50 @ A1  
 1 : 100 @ A3

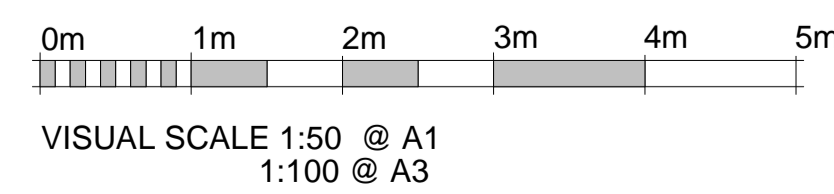

**RPR PLANNING**  
 Office 5, 37 Stanmore Hill  
 London, HA7 3DS.  
 Tel: -  
 Mobile: 078 9661 7854  
 Web: www.rprplanning.co.uk  
 Email: info@rprplanning.co.uk

**Dimensions** Written dimensions to be taken in preference to scaled dimensions. The Contractor is responsible for checking all dimensions before work starts.  
**Local Authority** All work is to be carried out to the requirements, and to the satisfaction of the Local Authority. These drawings are for planning purposes only.

Rev	Date	Description	Made	Checked
-	-	-	-	-

Drawing Status: **FOR APPROVAL**


Project  
**61 COMPTON ROAD N21  
 3NU**

Drawing Title  
**EXISTING AND PROPOSED LOFT PLAN**


Client  
 -

Drawn/Design	Date
AS SHOWN @ A1	11/22/21


Scales:	Drawing No	Rev
AS SHOWN @ A1	PL-103	-

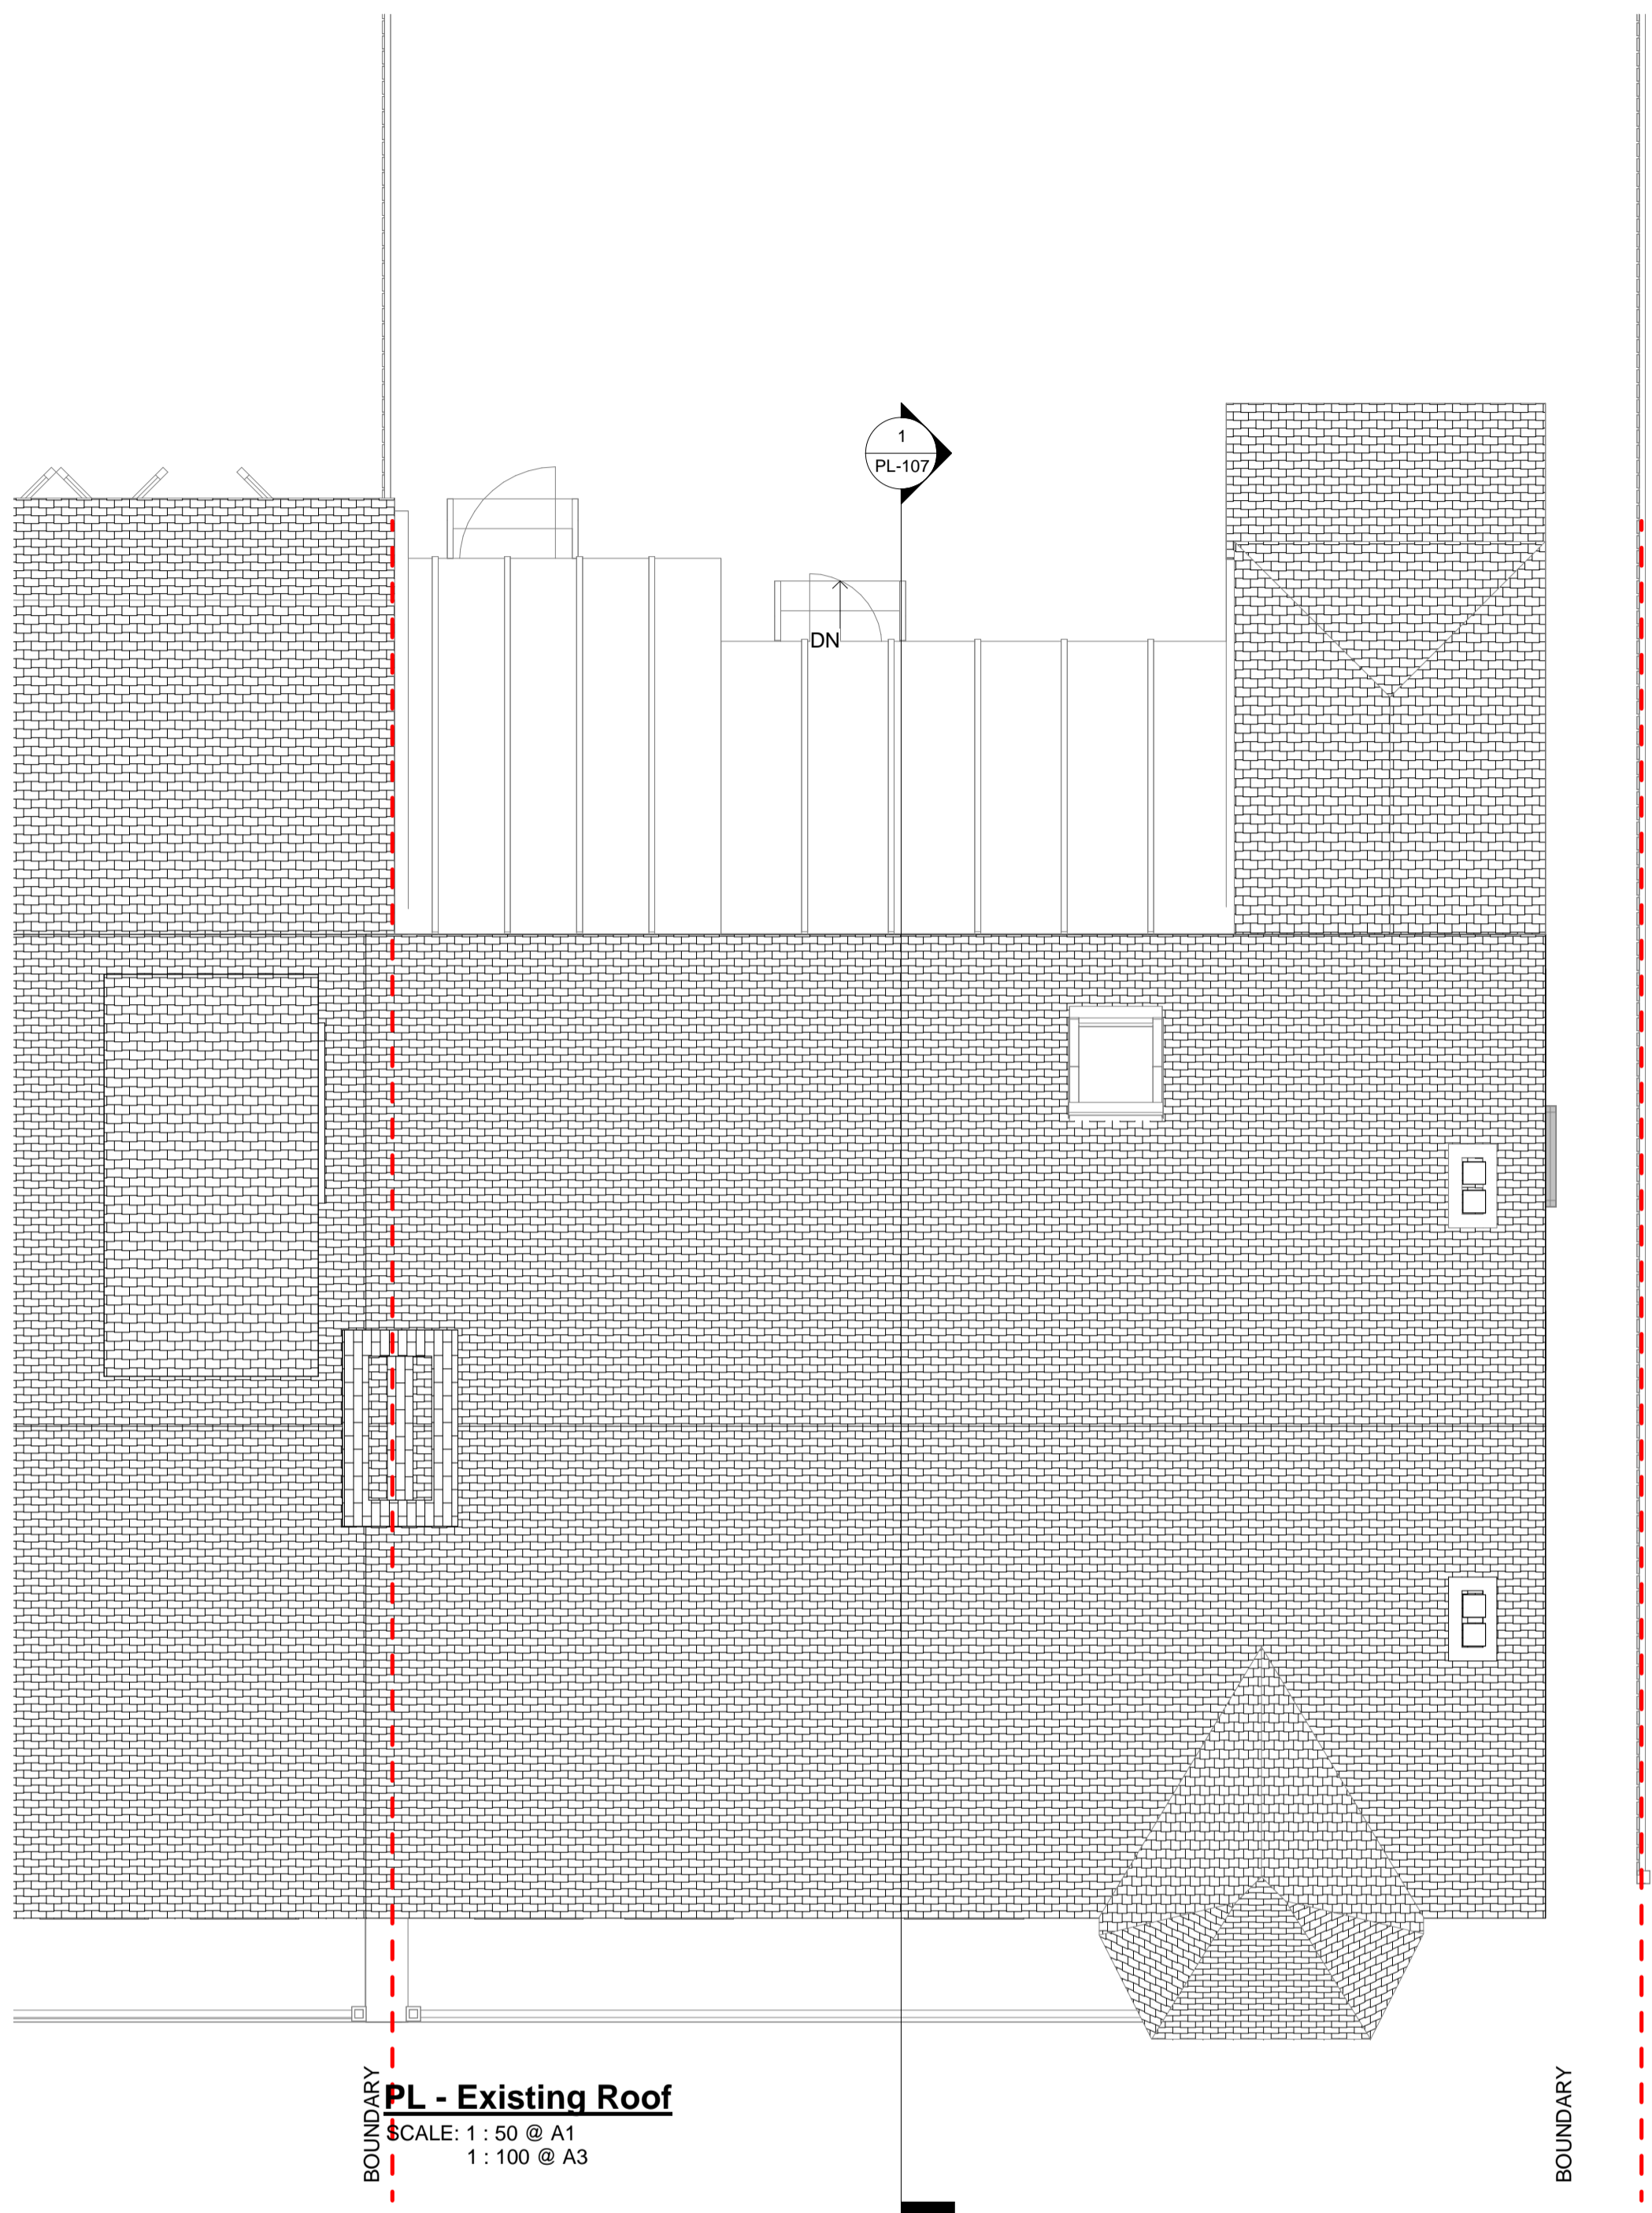

**PL - Existing Roof**  
 SCALE: 1 : 50 @ A1  
 1 : 100 @ A3

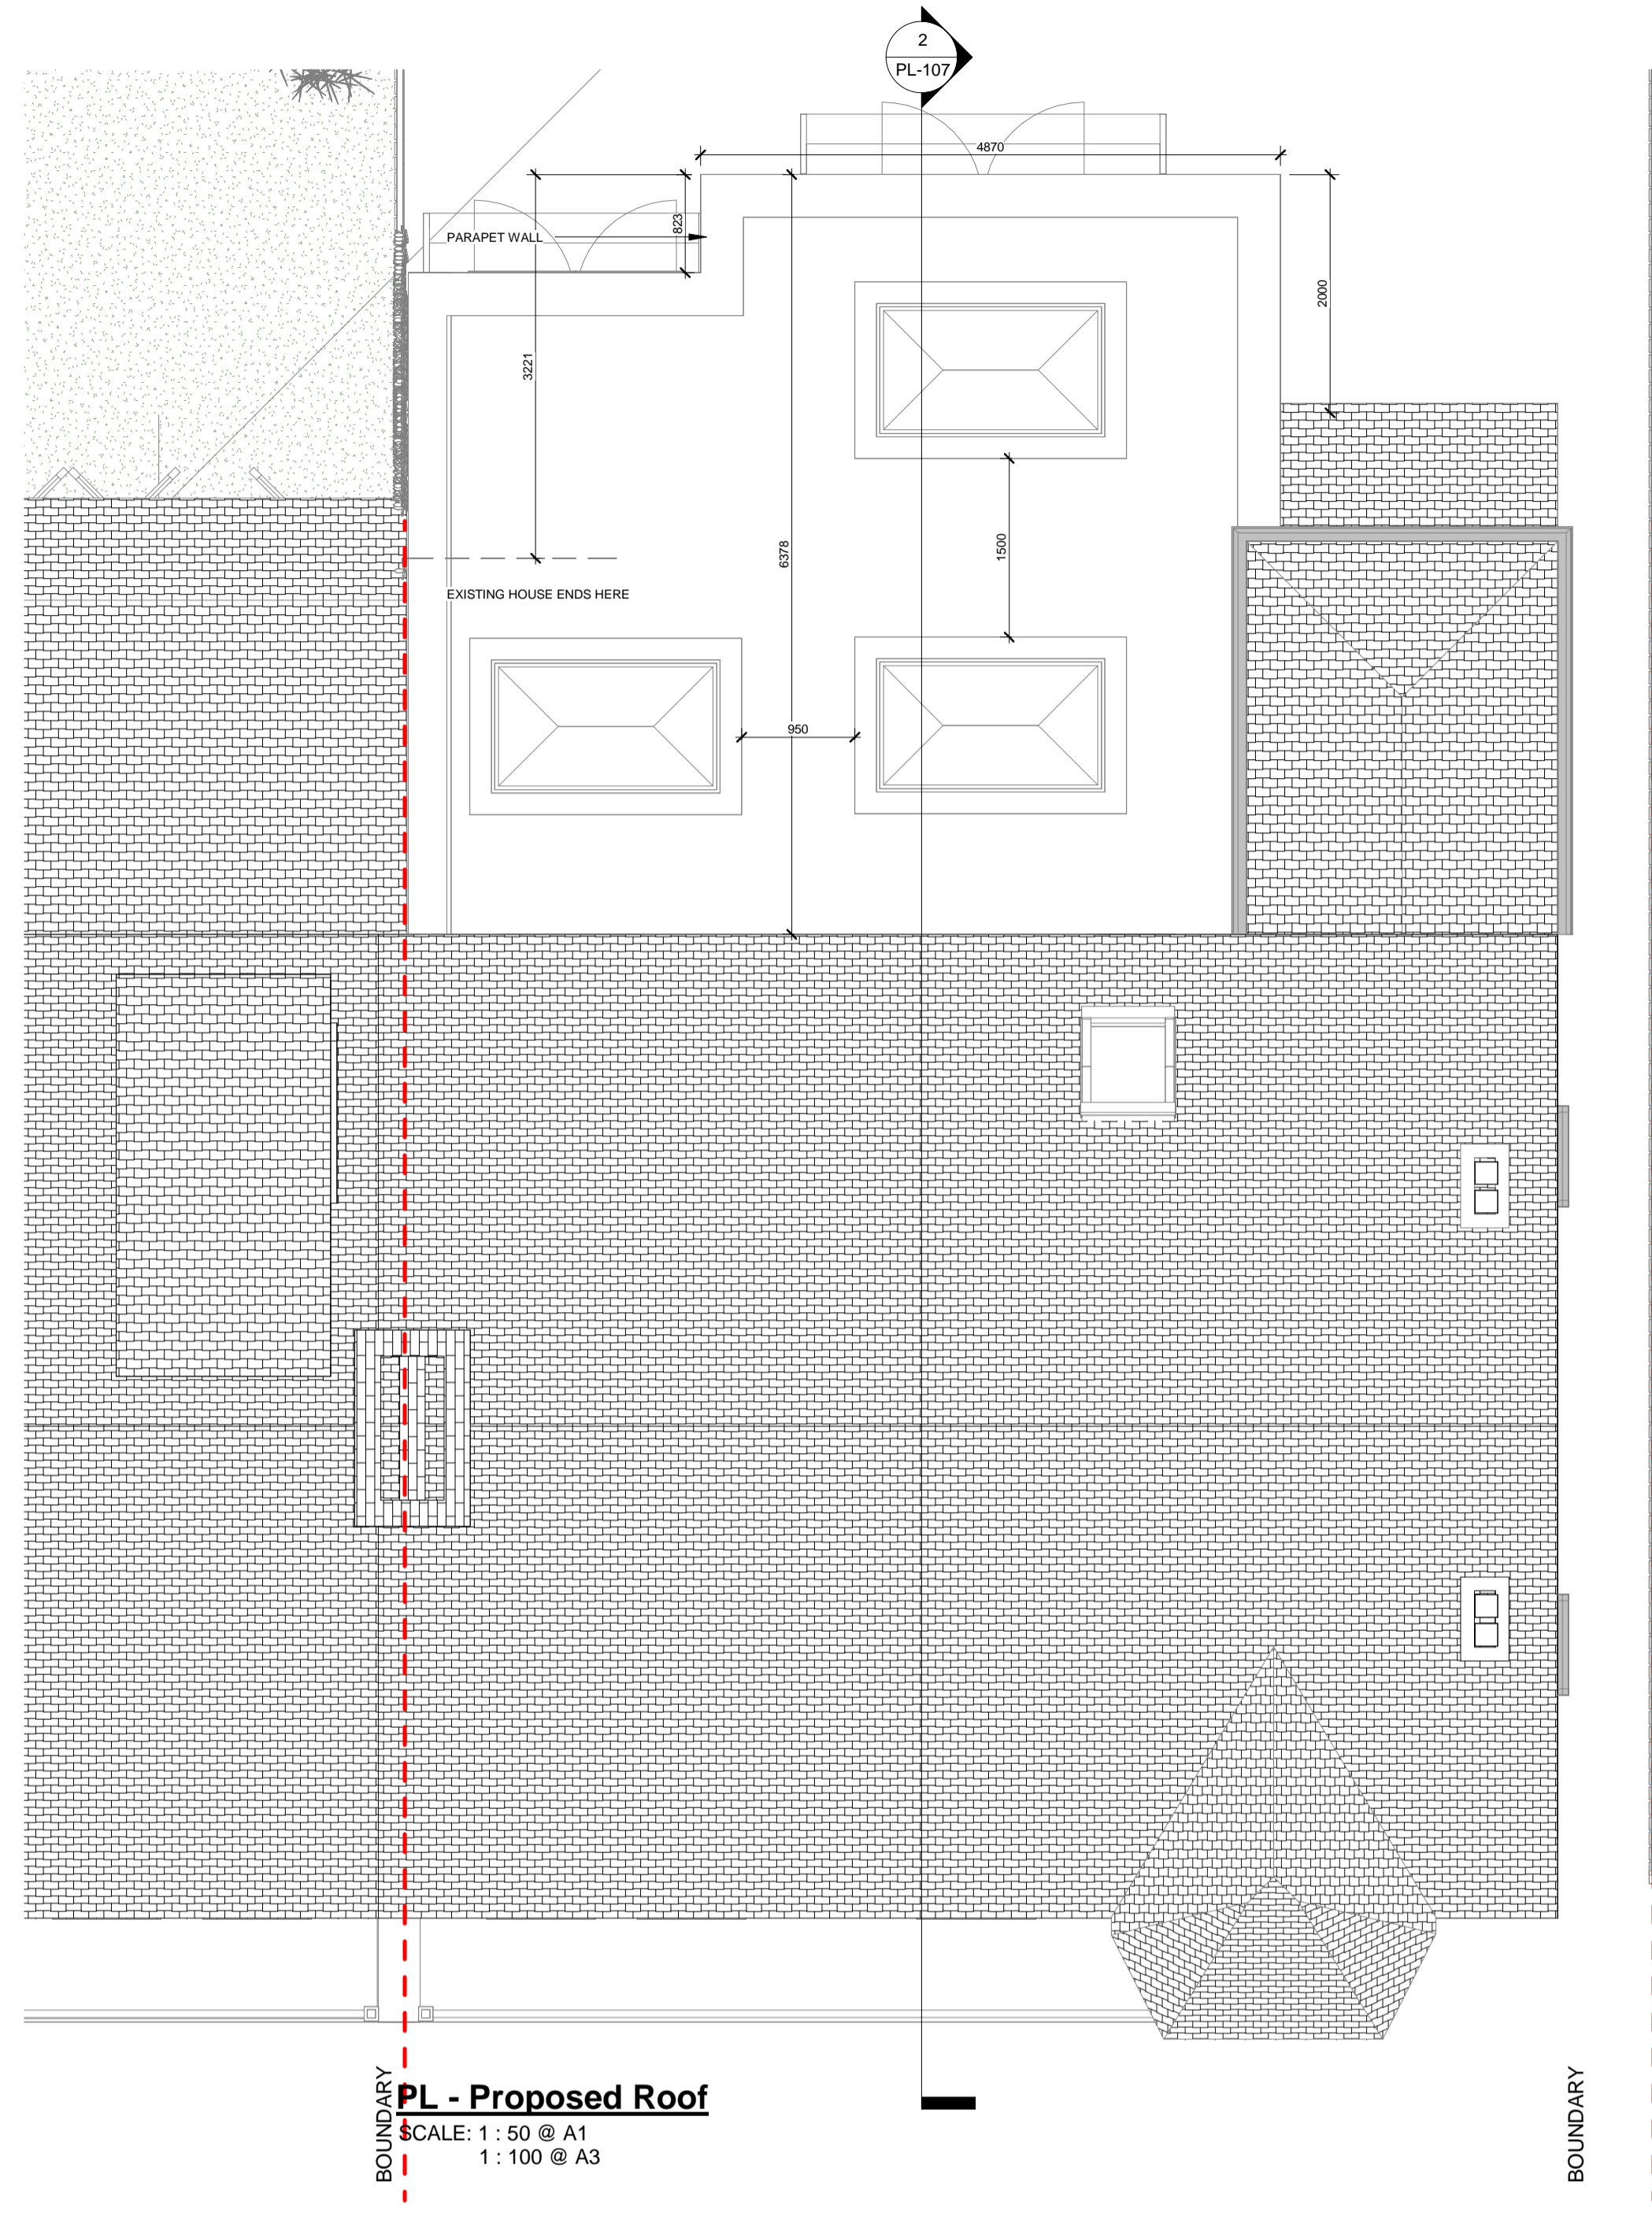

**PL - Proposed Roof**  
 SCALE: 1 : 50 @ A1  
 1 : 100 @ A3

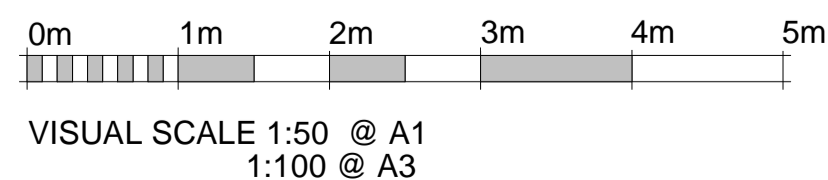

**RPR Planning**  
 RPR PLANNING  
 Office 5, 37 Stanmore Hill  
 London, HA7 3DS.  
 Tel: 078 9661 7854  
 Mobile: 078 9661 7854  
 Web: www.rprplanning.co.uk  
 Email: info@rprplanning.co.uk

**Dimensions** Written dimensions to be taken in preference to scaled dimensions. The Contractor is responsible for checking all dimensions before work starts.  
**Local Authority** All work is to be carried out to the requirements, and to the satisfaction of the Local Authority. These drawings are for planning purposes only.

Rev	Date	Description	Made	Checked
-	-	-	-	-

Drawing Status: **FOR APPROVAL**

Project  
**61 COMPTON ROAD N21  
 3NU**

Drawing Title  
**EXISTING AND PROPOSED ROOF PLAN**

Client	-	Date	11/22/21
Drawn/Design	-	Drawing No	PL-104
Scales:	AS SHOWN @ A1	Rev	-





**PL - Existing front elevation**

SCALE: 1 : 50 @ A1  
1 : 100 @ A3



**PL - Existing rear elevation**

SCALE: 1 : 50 @ A1  
1 : 100 @ A3




**PL - Proposed Front elevation**

SCALE: 1 : 50 @ A1  
1 : 100 @ A3



**PL - Proposed rear elevation**

SCALE: 1 : 50 @ A1  
1 : 100 @ A3

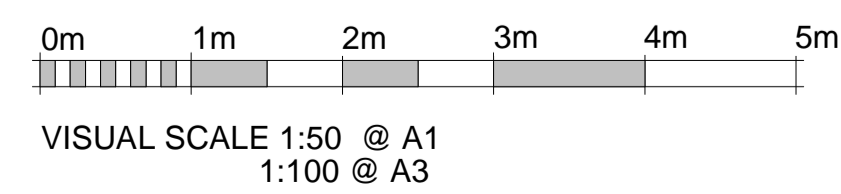

**RPR PLANNING**  
Office 5, 37 Stanmore Hill  
London, HA7 3DS.  
Tel: -  
Mobile: 078 9661 7854  
Web: www.rprplanning.co.uk  
Email: info@rprplanning.co.uk

**Dimensions** Written dimensions to be taken in preference to scaled dimensions. The Contractor is responsible for checking all dimensions before work starts.  
**Local Authority** All work is to be carried out to the requirements, and to the satisfaction of the Local Authority. These drawings are for planning purposes only.

Rev	Date	Description	Made	Checked
-	-	-	-	-

Drawing Status: **FOR APPROVAL**


Project  
**61 COMPTON ROAD N21  
3NU**

Drawing Title  
**EXISTING AND PROPOSED FRONT &  
REAR ELEVATION**

Client  
-


Drawn/Design	Date
Scales: AS SHOWN @ A1	11/22/21
Drawing No <b>PL-105</b>	Rev -



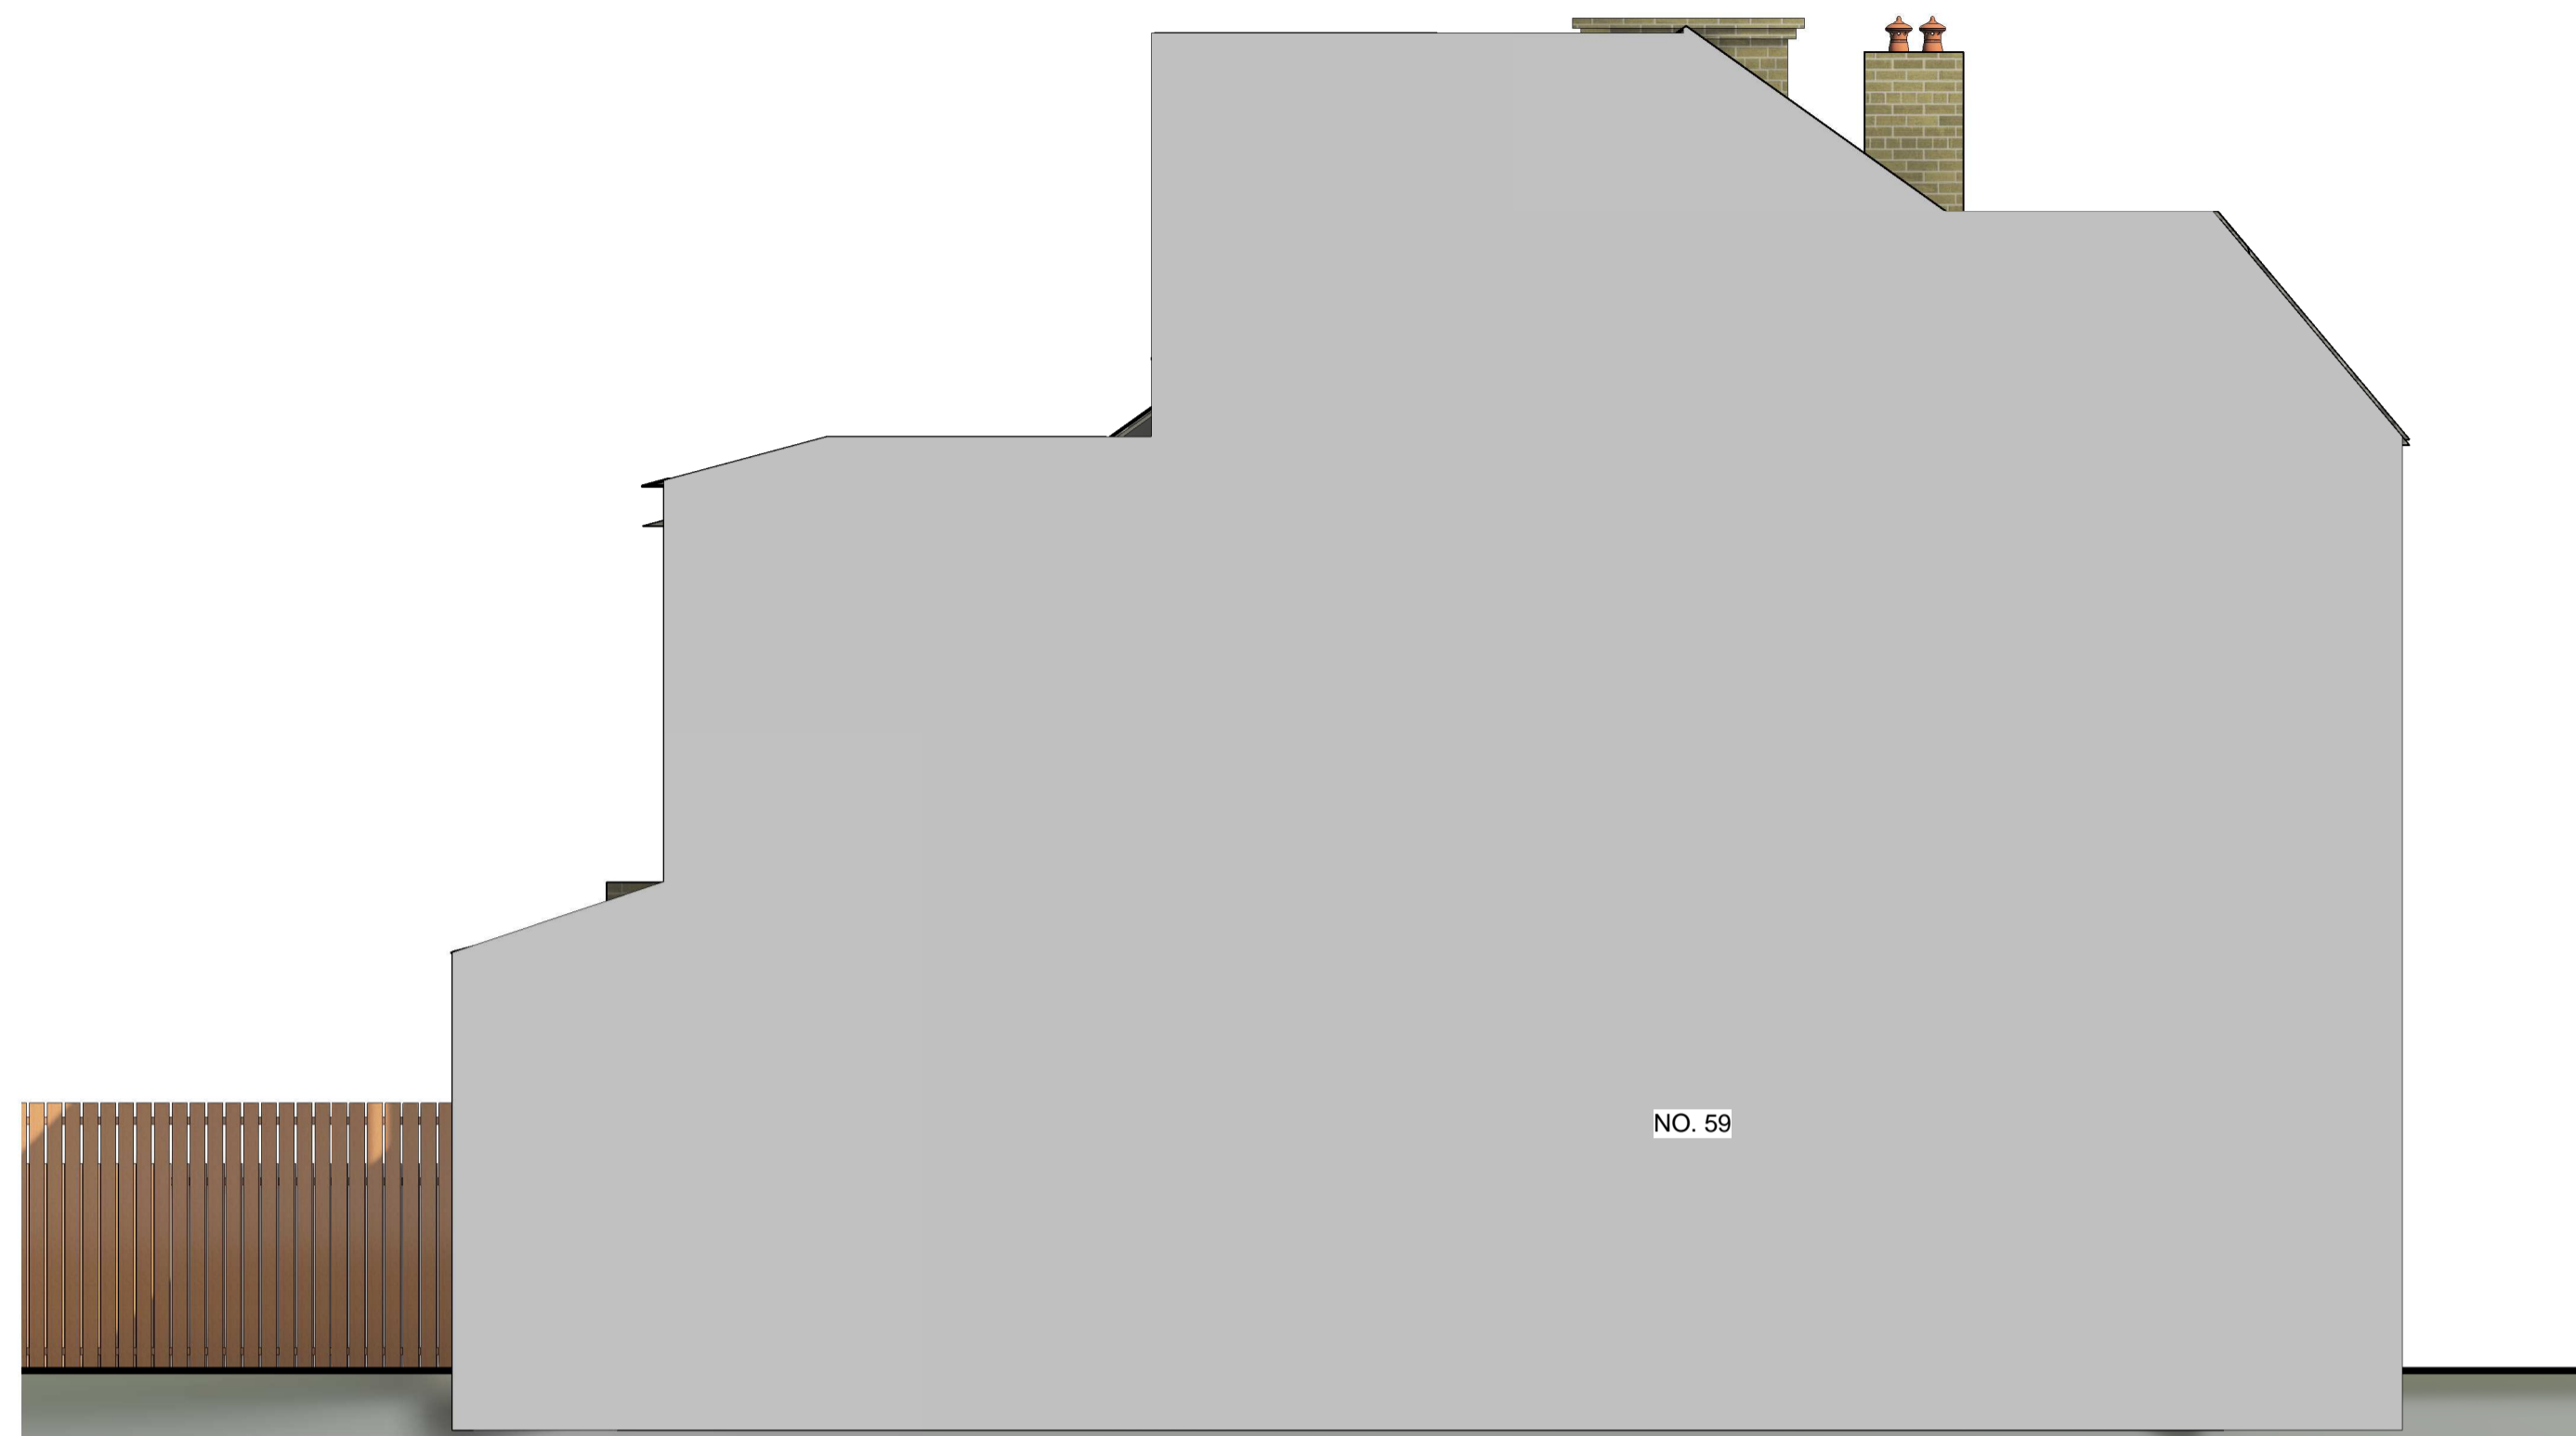

**PL - Existing side elevation**

SCALE: 1 : 50 @ A1  
1 : 100 @ A3

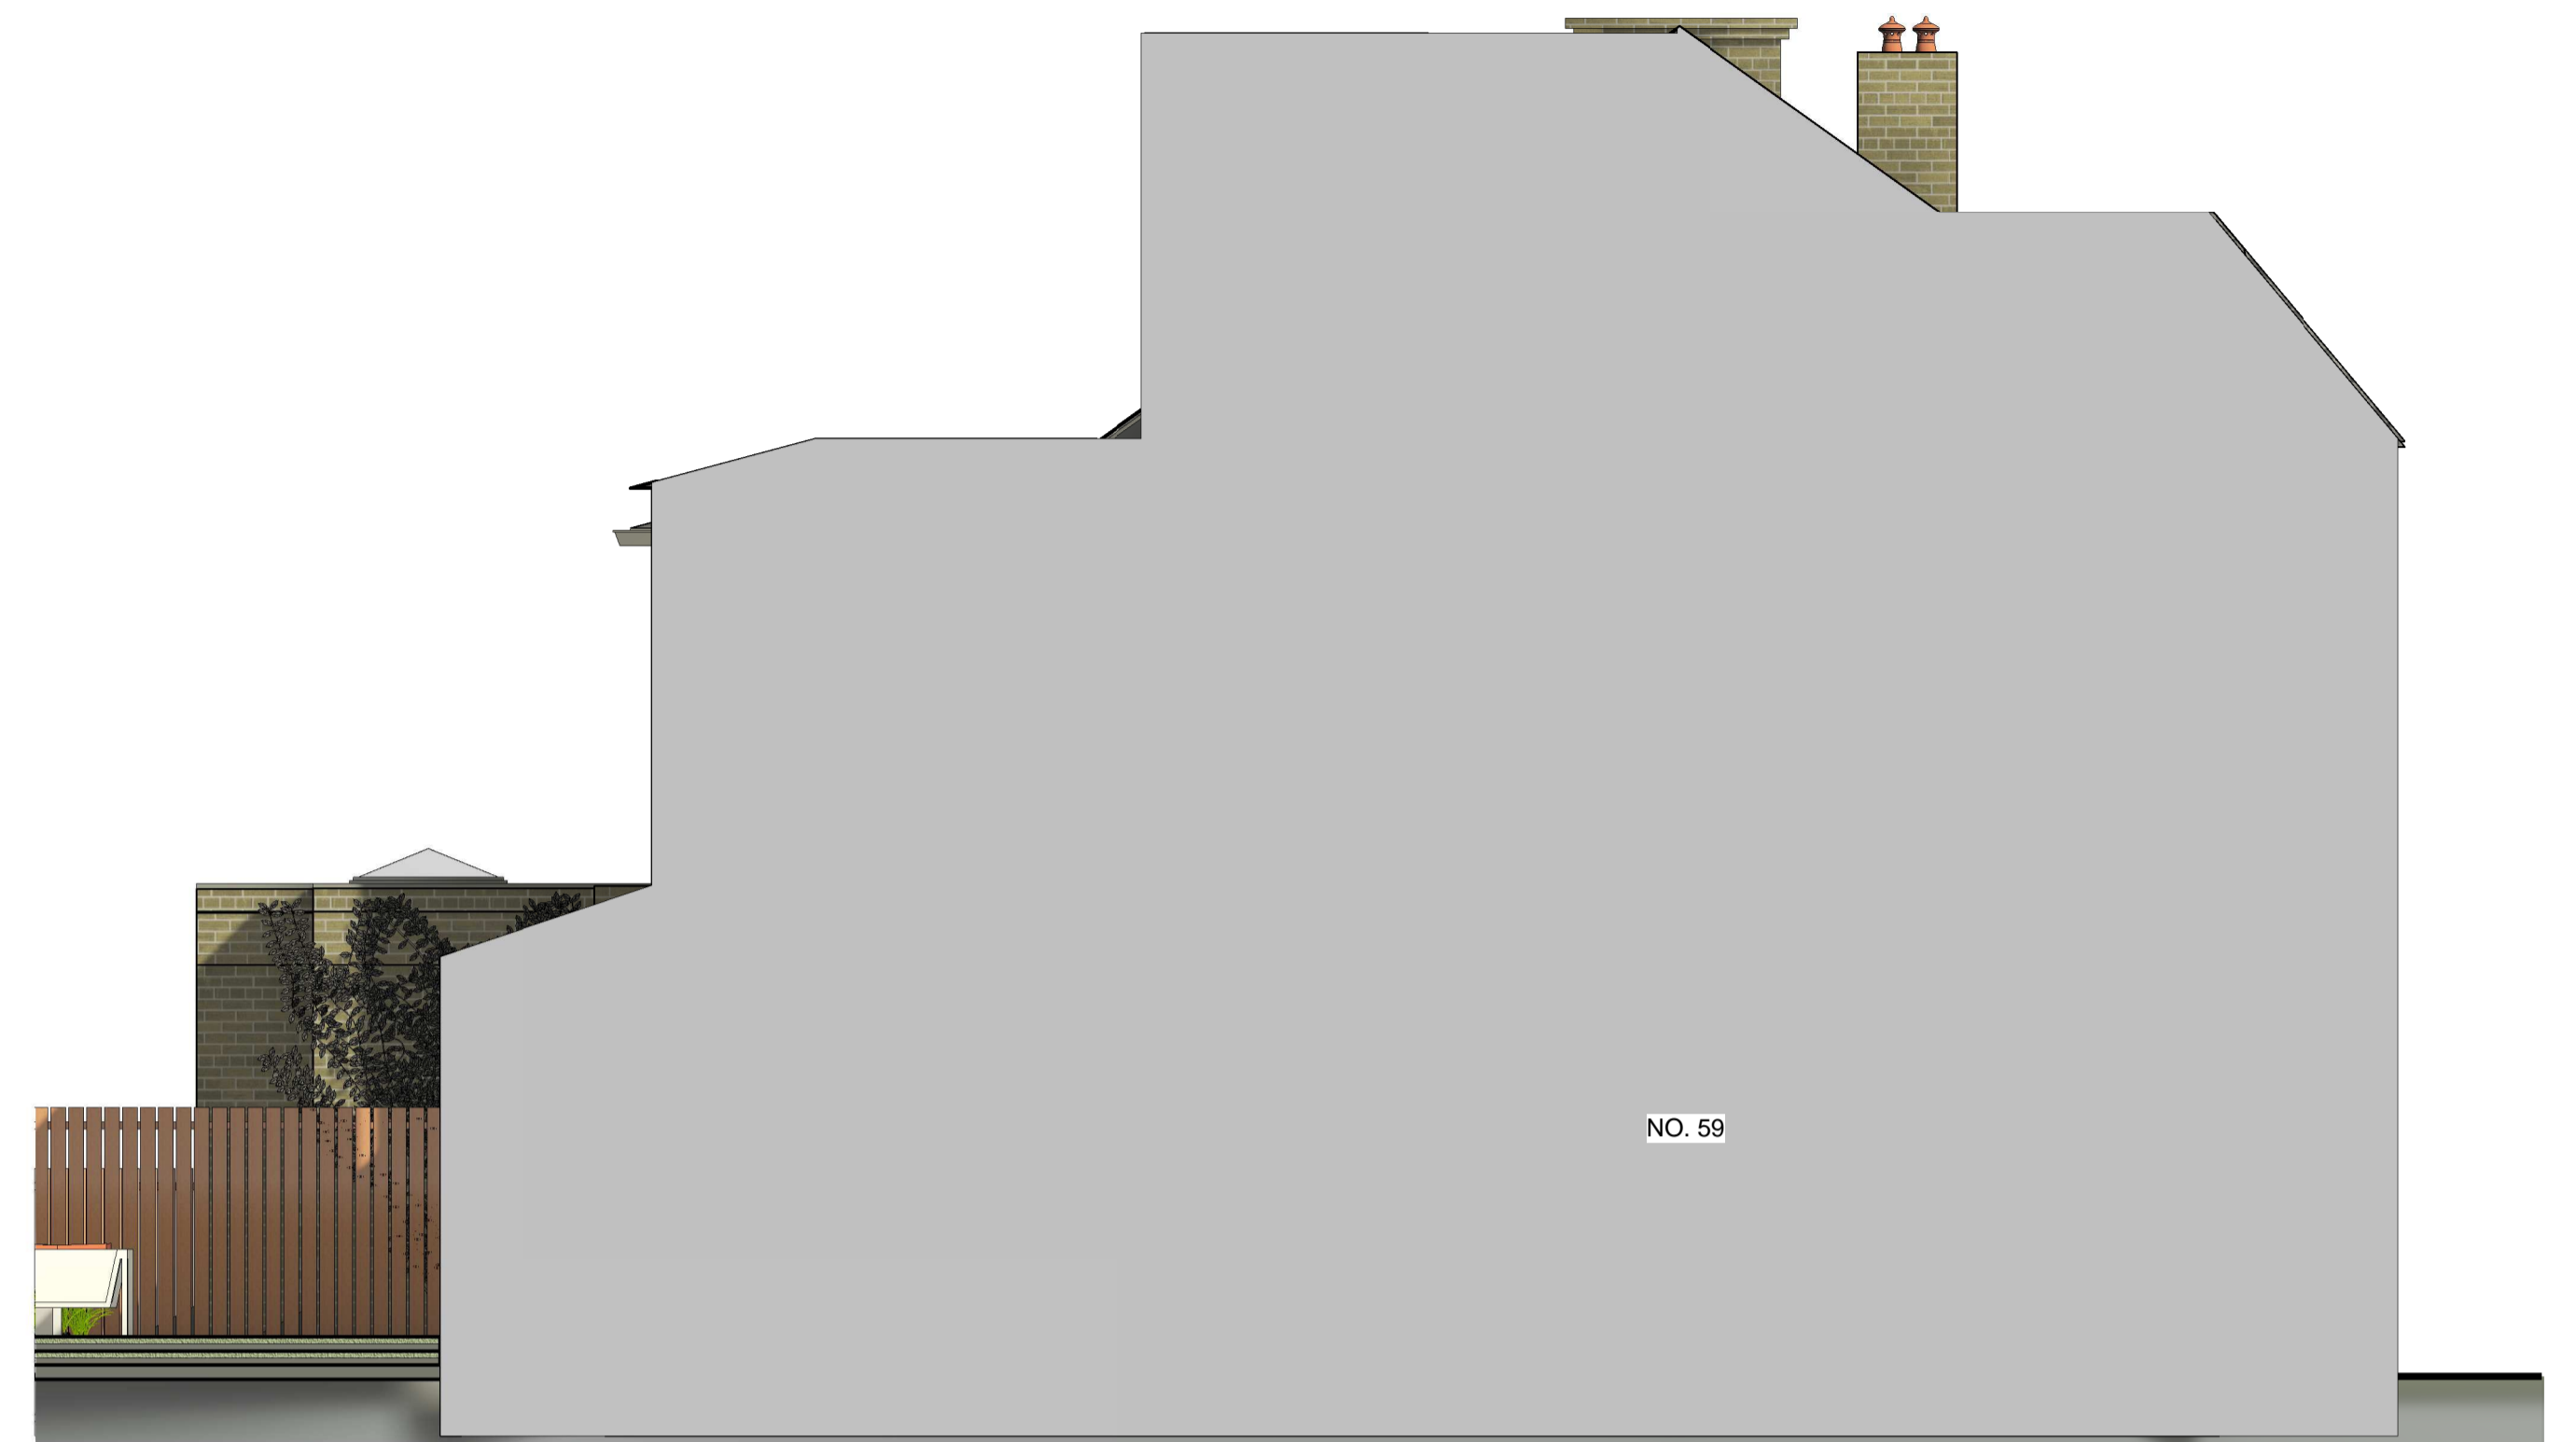

**PL - Proposed side elevation**

SCALE: 1 : 50 @ A1  
1 : 100 @ A3




**PL - Existing side elevation 2**

SCALE: 1 : 50 @ A1  
1 : 100 @ A3



**PL - Proposed side elevation 2**

SCALE: 1 : 50 @ A1  
1 : 100 @ A3

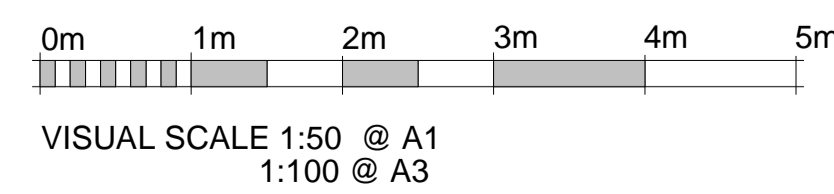

**RPR PLANNING**  
Office 5, 37 Stanmore Hill  
London, HA7 3DS.  
Tel: -  
Mobile: 078 9661 7854  
Web: www.rprplanning.co.uk  
Email: info@rprplanning.co.uk

**Dimensions** Written dimensions to be taken in preference to scaled dimensions. The Contractor is responsible for checking all dimensions before work starts.  
**Local Authority** All work is to be carried out to the requirements, and to the satisfaction of the Local Authority. These drawings are for planning purposes only.

Rev	Date	Description	Made	Checked
-	-	-	-	-

Drawing Status: **FOR APPROVAL**

Project  
**61 COMPTON ROAD N21  
3NU**


Drawing Title  
**EXISTING AND PROPOSED SIDE  
ELEVATION**

Client  
-

Drawn/Design  
Date  
11/22/21


Scales:  
AS SHOWN @ A1  
Drawing No  
**PL-106**  
Rev  
-



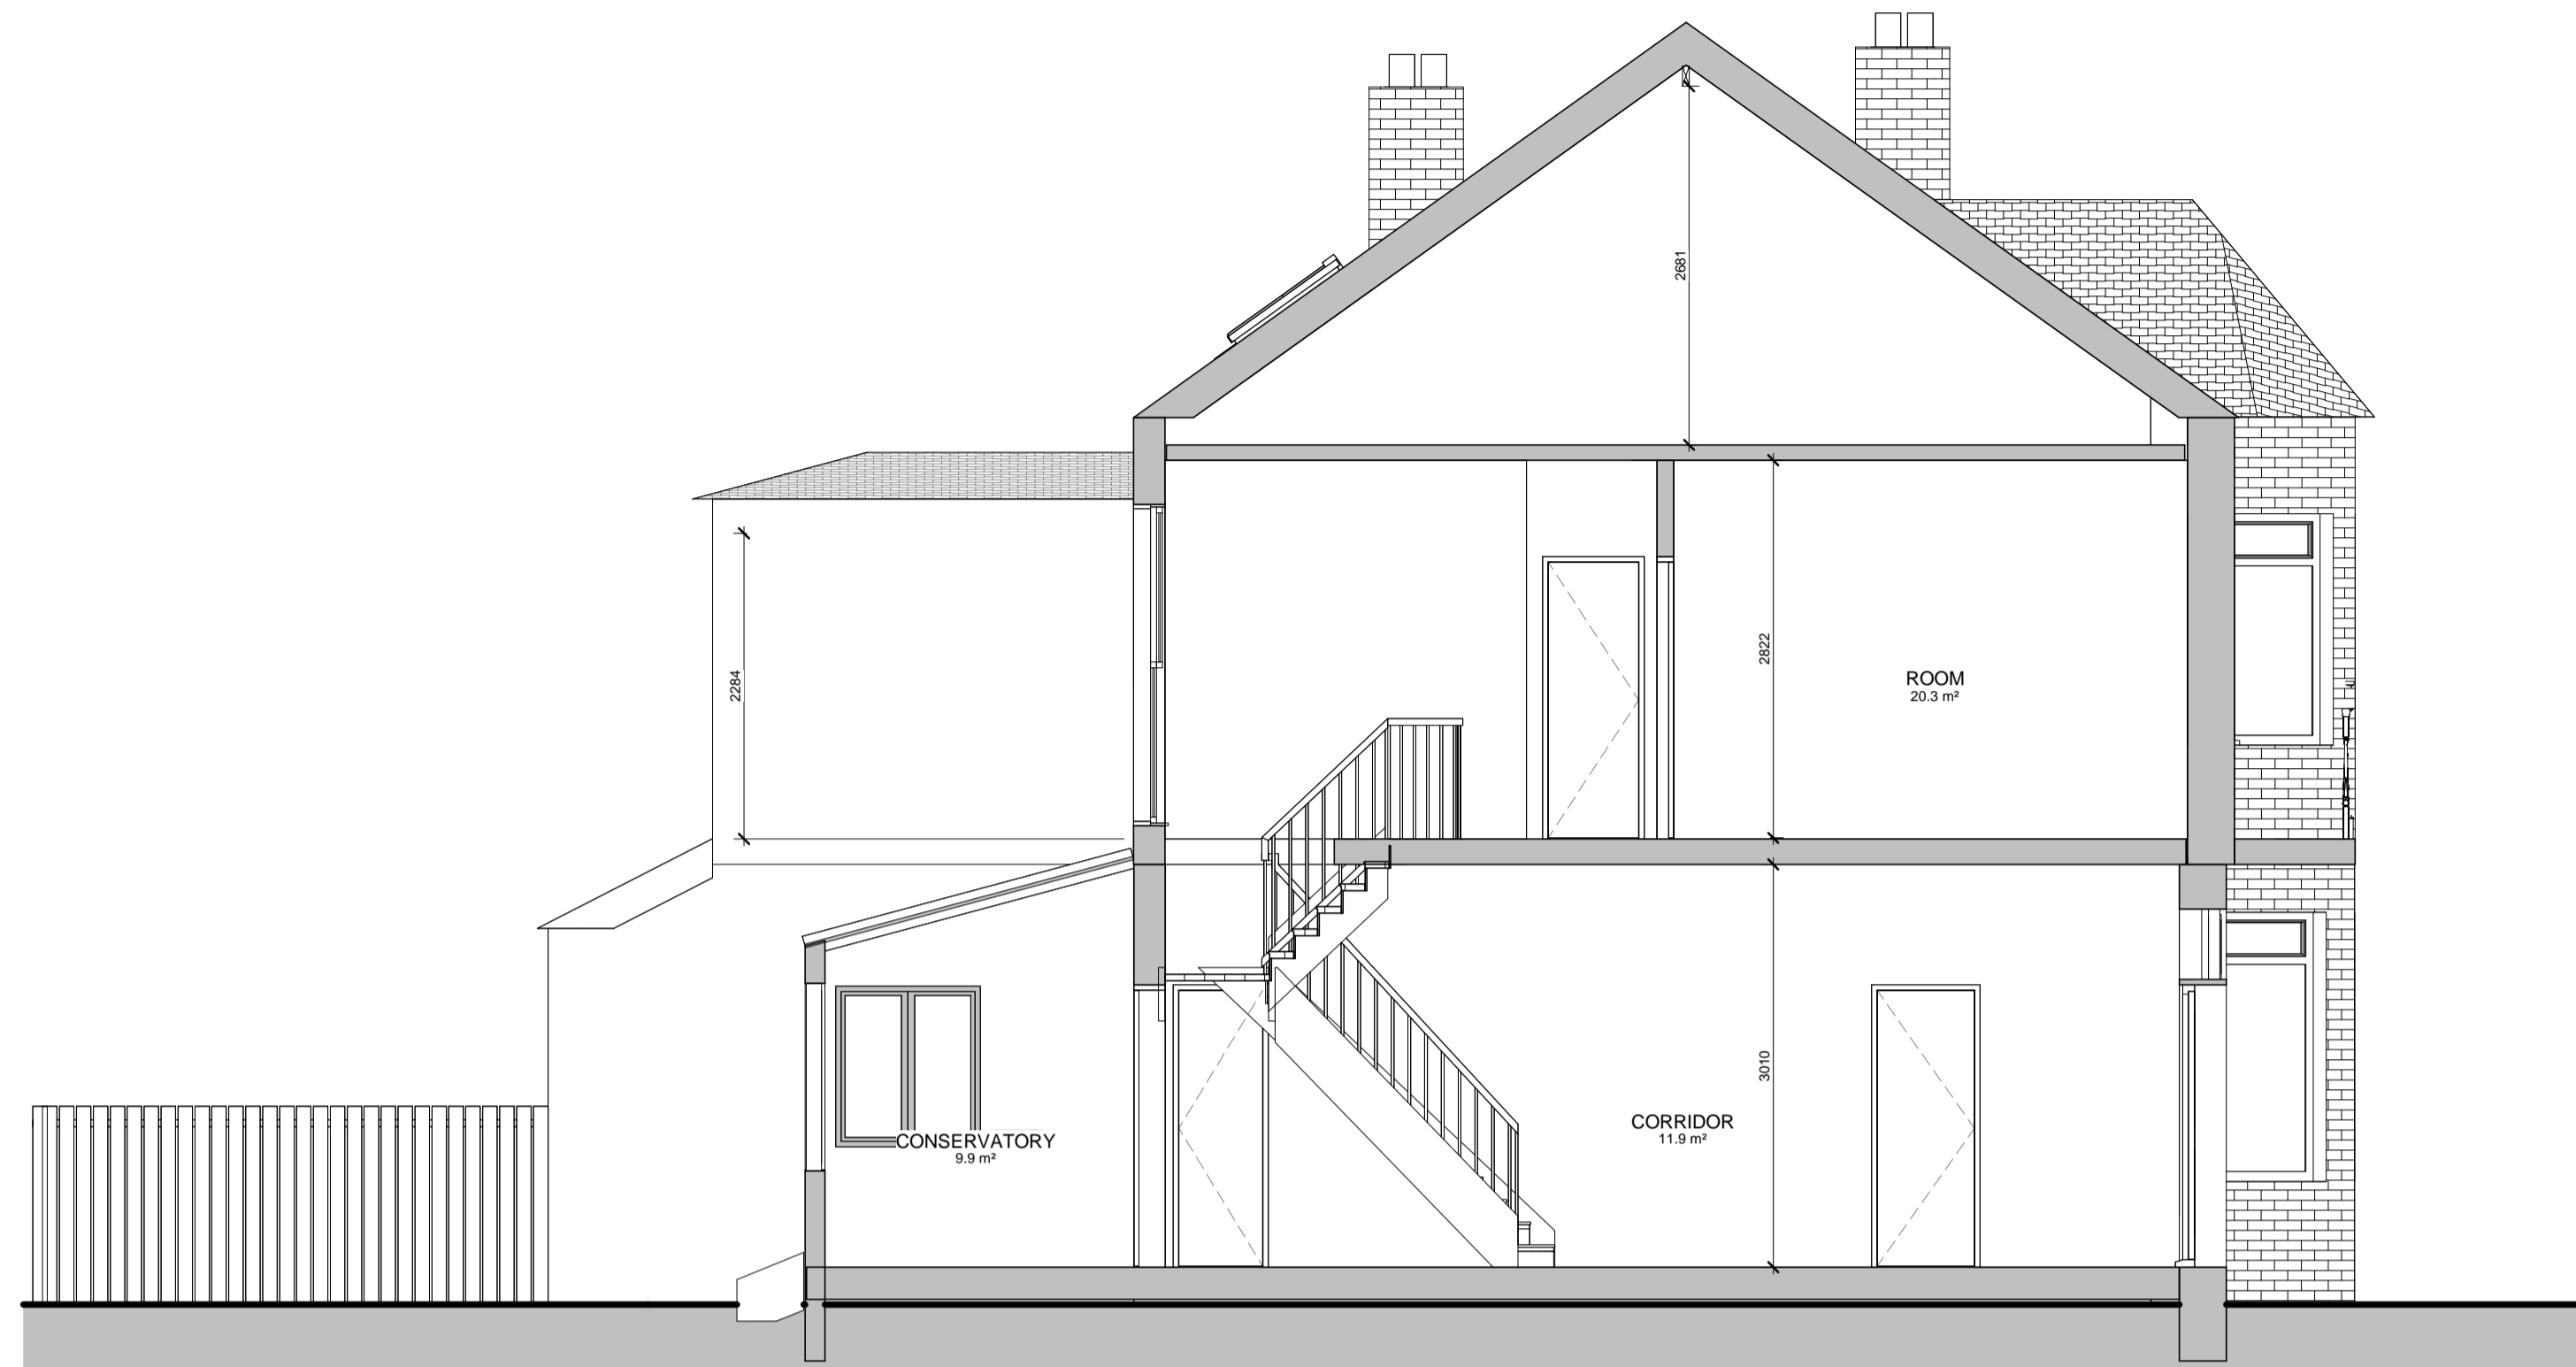


**PL - Existing Section 1**

SCALE: 1 : 50 @ A1  
1 : 100 @ A3

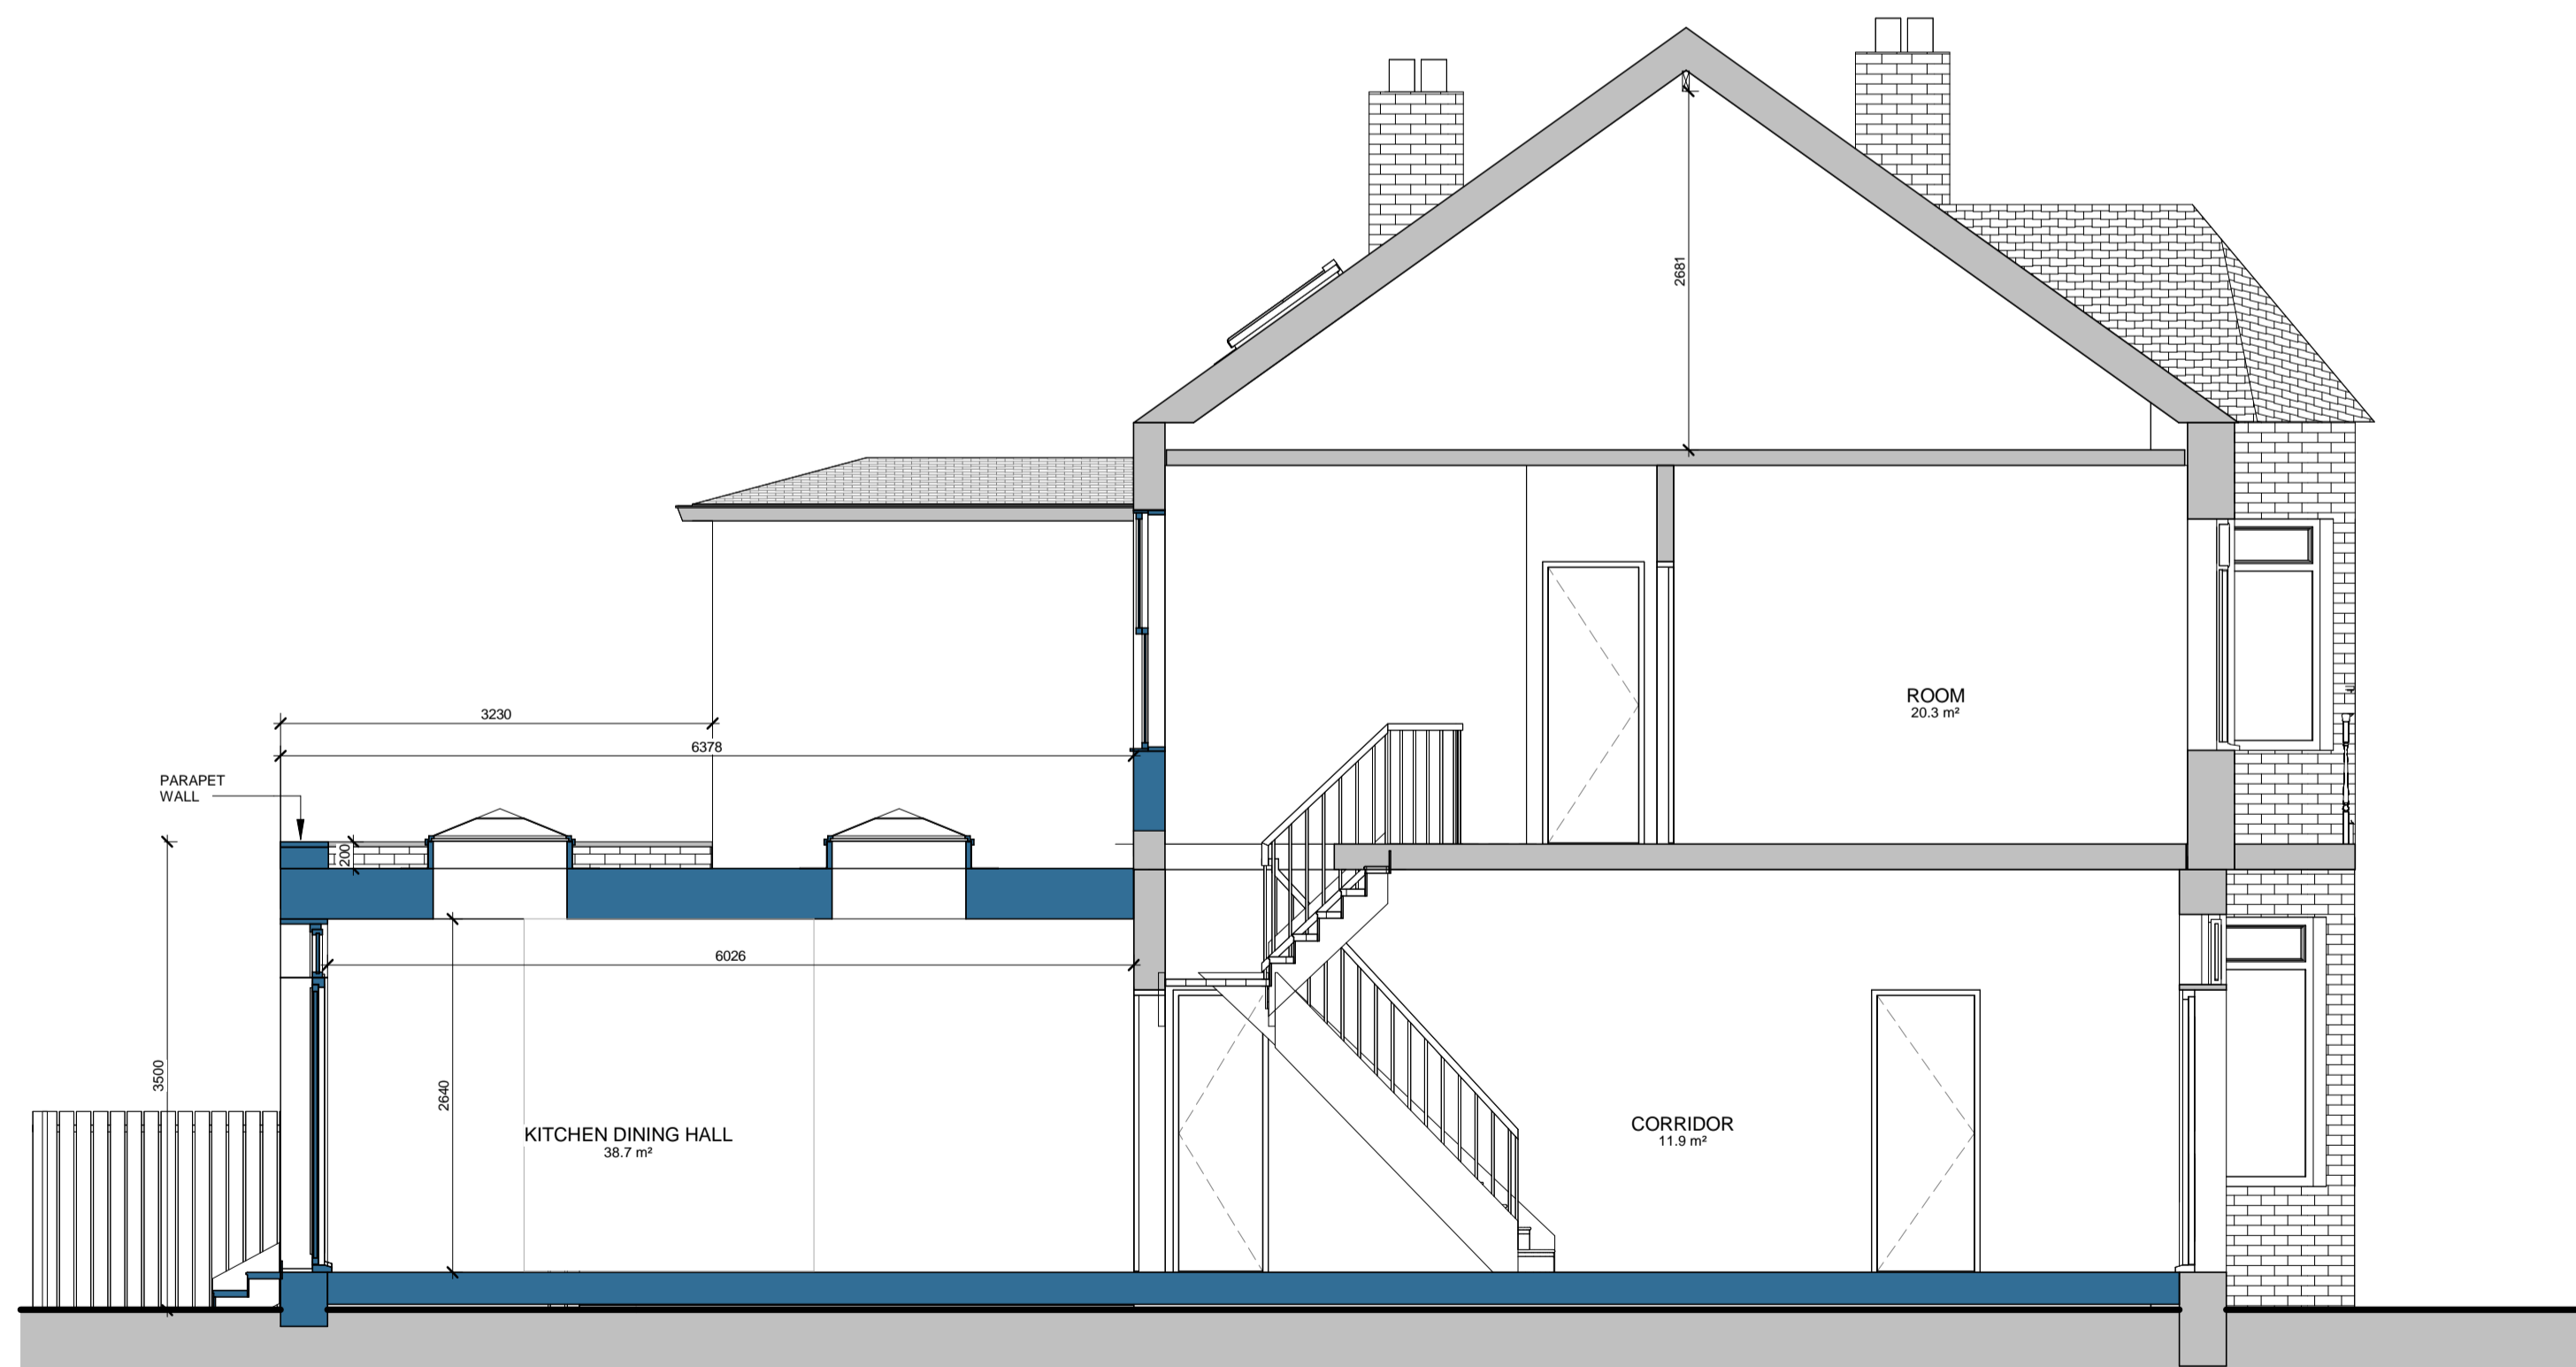

**PL - Proposed Section 1**

SCALE: 1 : 50 @ A1  
1 : 100 @ A3

 

VISUAL SCALE 1:50 @ A1  
1:100 @ A3



**RPR PLANNING**  
Office 5, 37 Stanmore Hill  
London, HA7 3DS.  
Tel: 078 9661 7854  
Web: www.rprplanning.co.uk  
Email: info@rprplanning.co.uk

**Dimensions** Written dimensions to be taken in preference to scaled dimensions. The Contractor is responsible for checking all dimensions before work starts.  
**Local Authority** All work is to be carried out to the requirements, and to the satisfaction of the Local Authority. These drawings are for planning purposes only.

Rev	Date	Description	Made	Checked
-	-	-	-	-

Drawing Status: **FOR APPROVAL**

Project  
**61 COMPTON ROAD N21  
3NU**

Drawing Title  
**EXISTING AND PROPOSED SECTION**

Client		Date	
-		11/22/21	
Drawn/Design	Drawing No	Rev	
AS SHOWN @ A1	<b>PL-107</b>	-	