



South Elevation

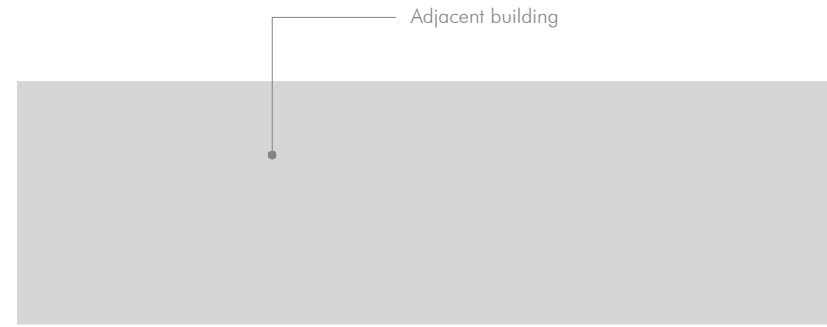

East Elevation

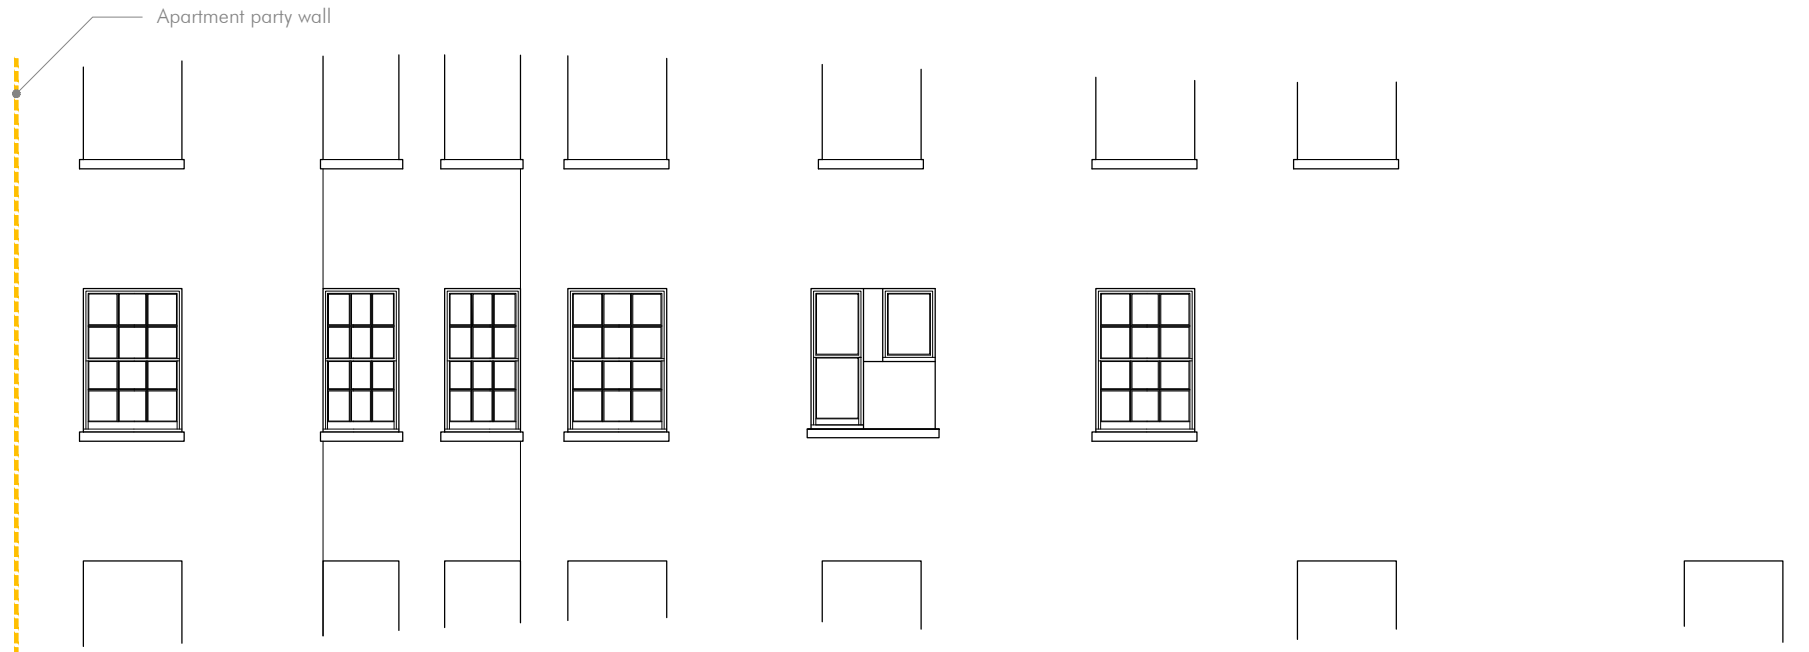

West Elevation

1:1250	0mm	10m	20m	50m
1:500	0mm	5m	10m	25m
1:200	0mm	2m	4m	10m
1:100	0mm	1m	2m	5m
1:10	0mm	100mm	200mm	500mm
1:1	0mm	10mm	20mm	50mm

Project
Brunswick Square Hove

Drawing
Existing and Proposed Elevations

Project No.
2401

Dwg No.
3.200

Scale
1:100 @ A3

Rev Date Notes

The Studio @ Lavant House
 West Lavant, Chichester PO18 9AB
 01243 974969
 info@hebdendesignstudio.com
 www.hebdendesignstudio.com

Hebden
 design studio

architecture / town planning / interior design / project management

Notes:
 Do not scale from this drawing unless for the purposes of Local Authority Planning Approval. Please verify that the information is correctly printed to scale by checking the control bar. This drawing must be read in conjunction with all other related drawings and documentation. This drawing is copyright of Hebden Design Studio Ltd ©. All rights reserved