

This drawing is to be read in conjunction with all other contract documents, specifications, and all other consultant drawings. All levels and dimensions should be checked on site and any discrepancies notified to the Architect/Contract Administrator prior to proceeding with the Works. This drawing is copyright. This is not to be used for construction and is indicative and subject to site survey. No drawing shall be reproduced in any form without prior written permission of Ramos Architecture and Design.




General Notes

Rev No:	Note:	Date:
PL	Issued for client Approval Issued for Planning	19-02-2024 06-03-2024



(PLANNING)

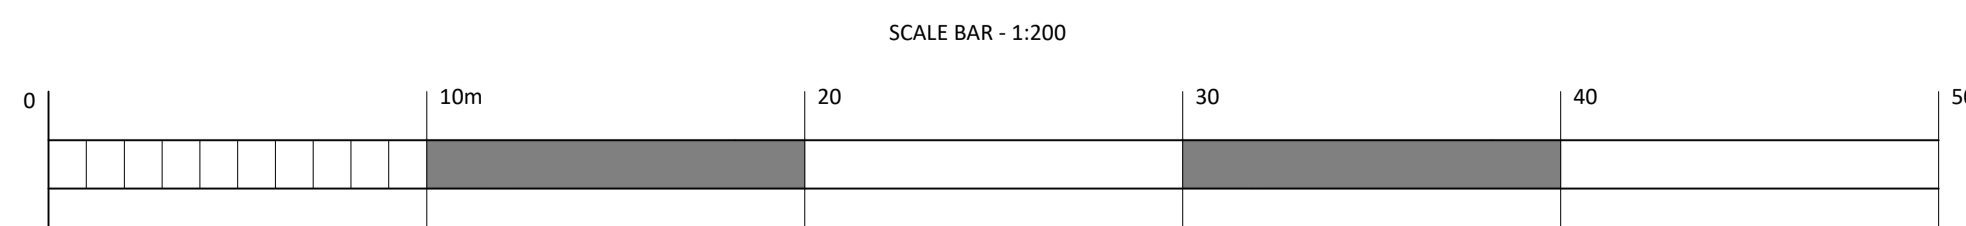

SCALE BAR - 1:200

— Property boundary line

Ramos Architecture  
079 84567782  
vania@ramosarchitecture.co.uk

Client:  
Sussex Pharmacies  
Project:  
77 Lustrells Vale Saltdean BN2 8FA

Drawing Name: Existing Roof plan of urban block	Drawn by: VR	Scale: 1:200@A1
Drawing Number: LUS RA 01 011	Date: 19/02/2024	Rev No: PL PLANNING