

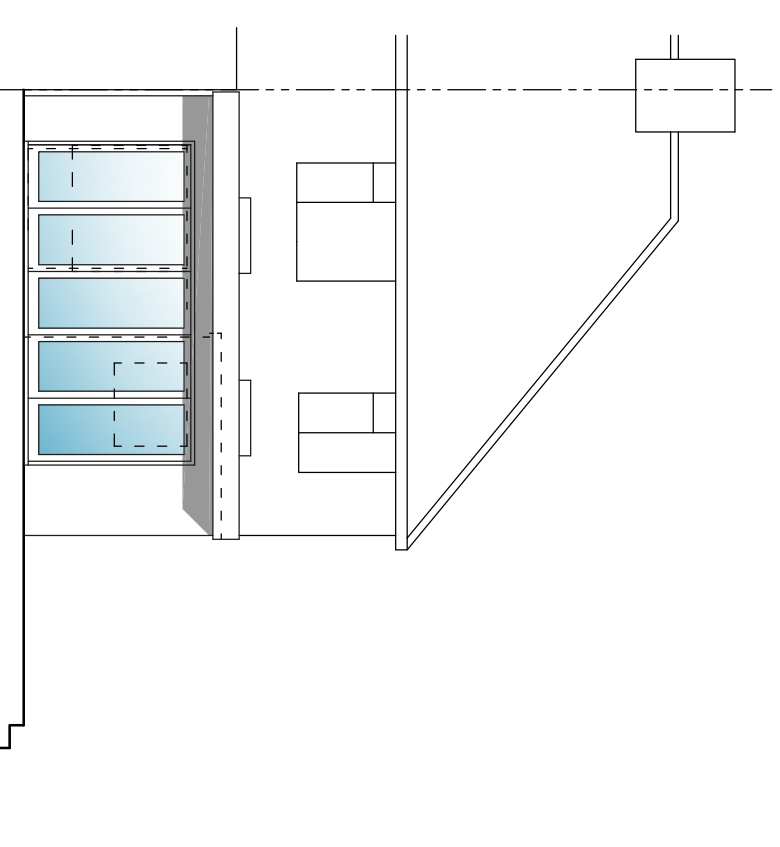



Side (South) Elevation @ 1:100

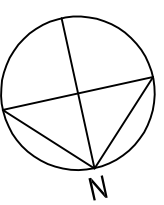

Rear (West) Elevation @ 1:100

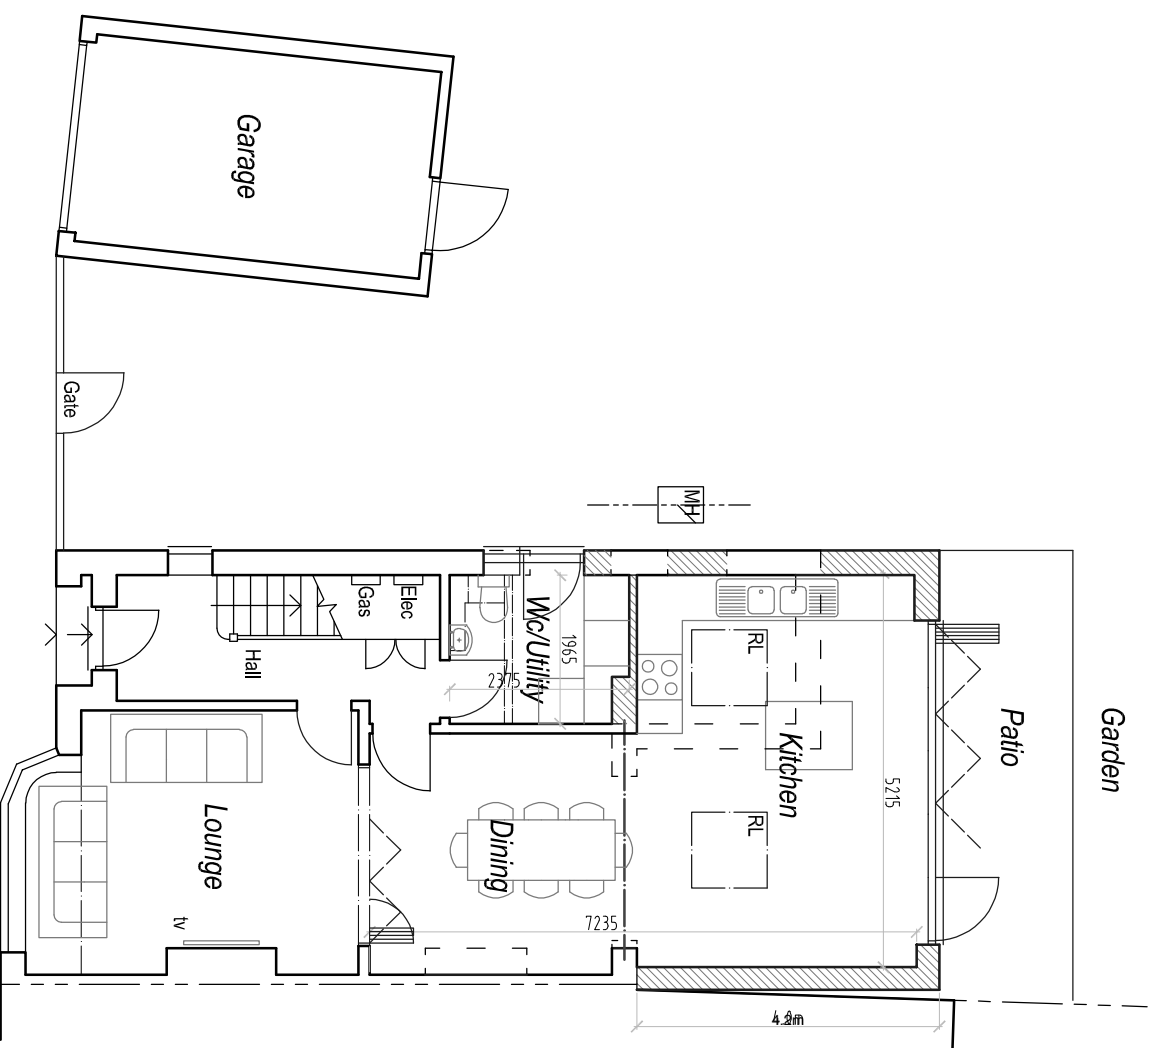

Ground Floor Plan @ 1:100

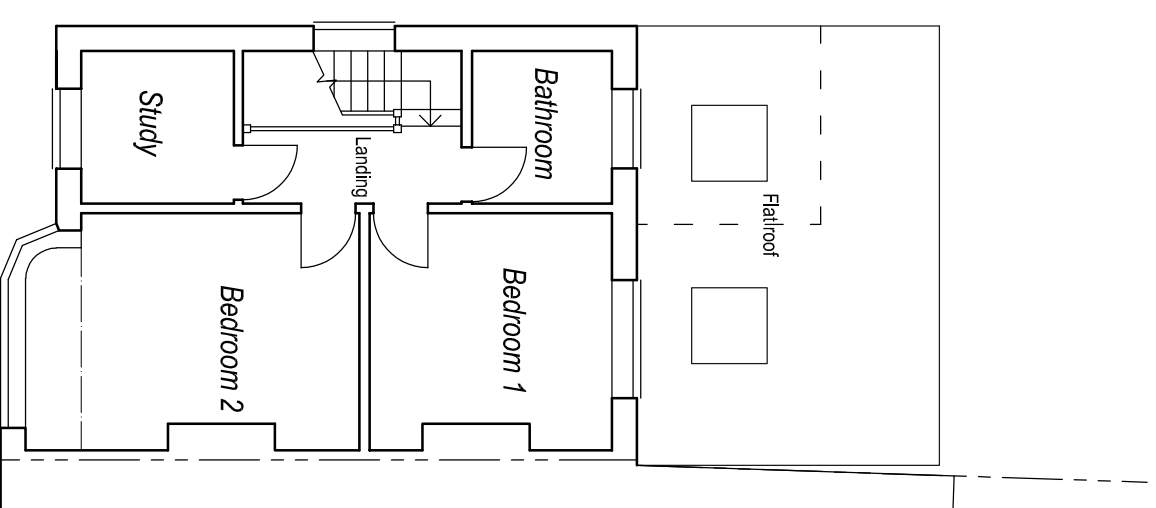

First Floor Plan @ 1:100



Scale 1:100

Rev	Description	Date
	Job Reference <b>Extension</b> 34 Applesham Avenue Hove, BN3 8JJ	Client <b>Mr &amp; Mrs</b> Hegenbarth
	Drawing Title <b>Proposed Plans</b>	Drawing No <b>ADC 1509/05</b>
Date	Scale	Dwg Size
20.07.23	1:100	A3
	Plot Style	Drawn
	ADcgscale	AD
		Checked
		AD

All dimensions to be checked on site and do not scale from this drawing. This drawing should be approved by Local Authority Building Control or other appropriate checking authority prior to commencement of work. This drawing should not be reproduced without the prior consent of the author.

**ADC** Alistair Dodd  
Consulting

Architectural Services

72a Beaconsfield Road . Brighton . East Sussex . BN1 6DD  
Tel: 01273 558330  
Email: info@adcbrighton.co.uk  
Www.adcbrighton.com