




Existing Ground Floor 1:100

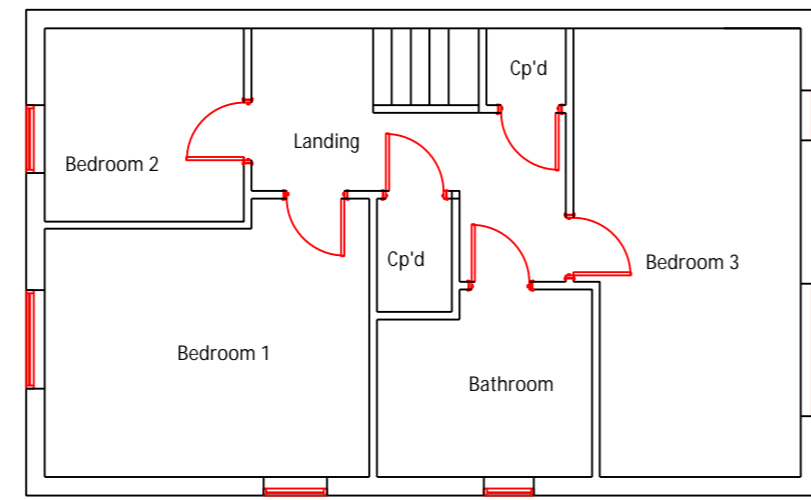


Existing First Floor 1:100

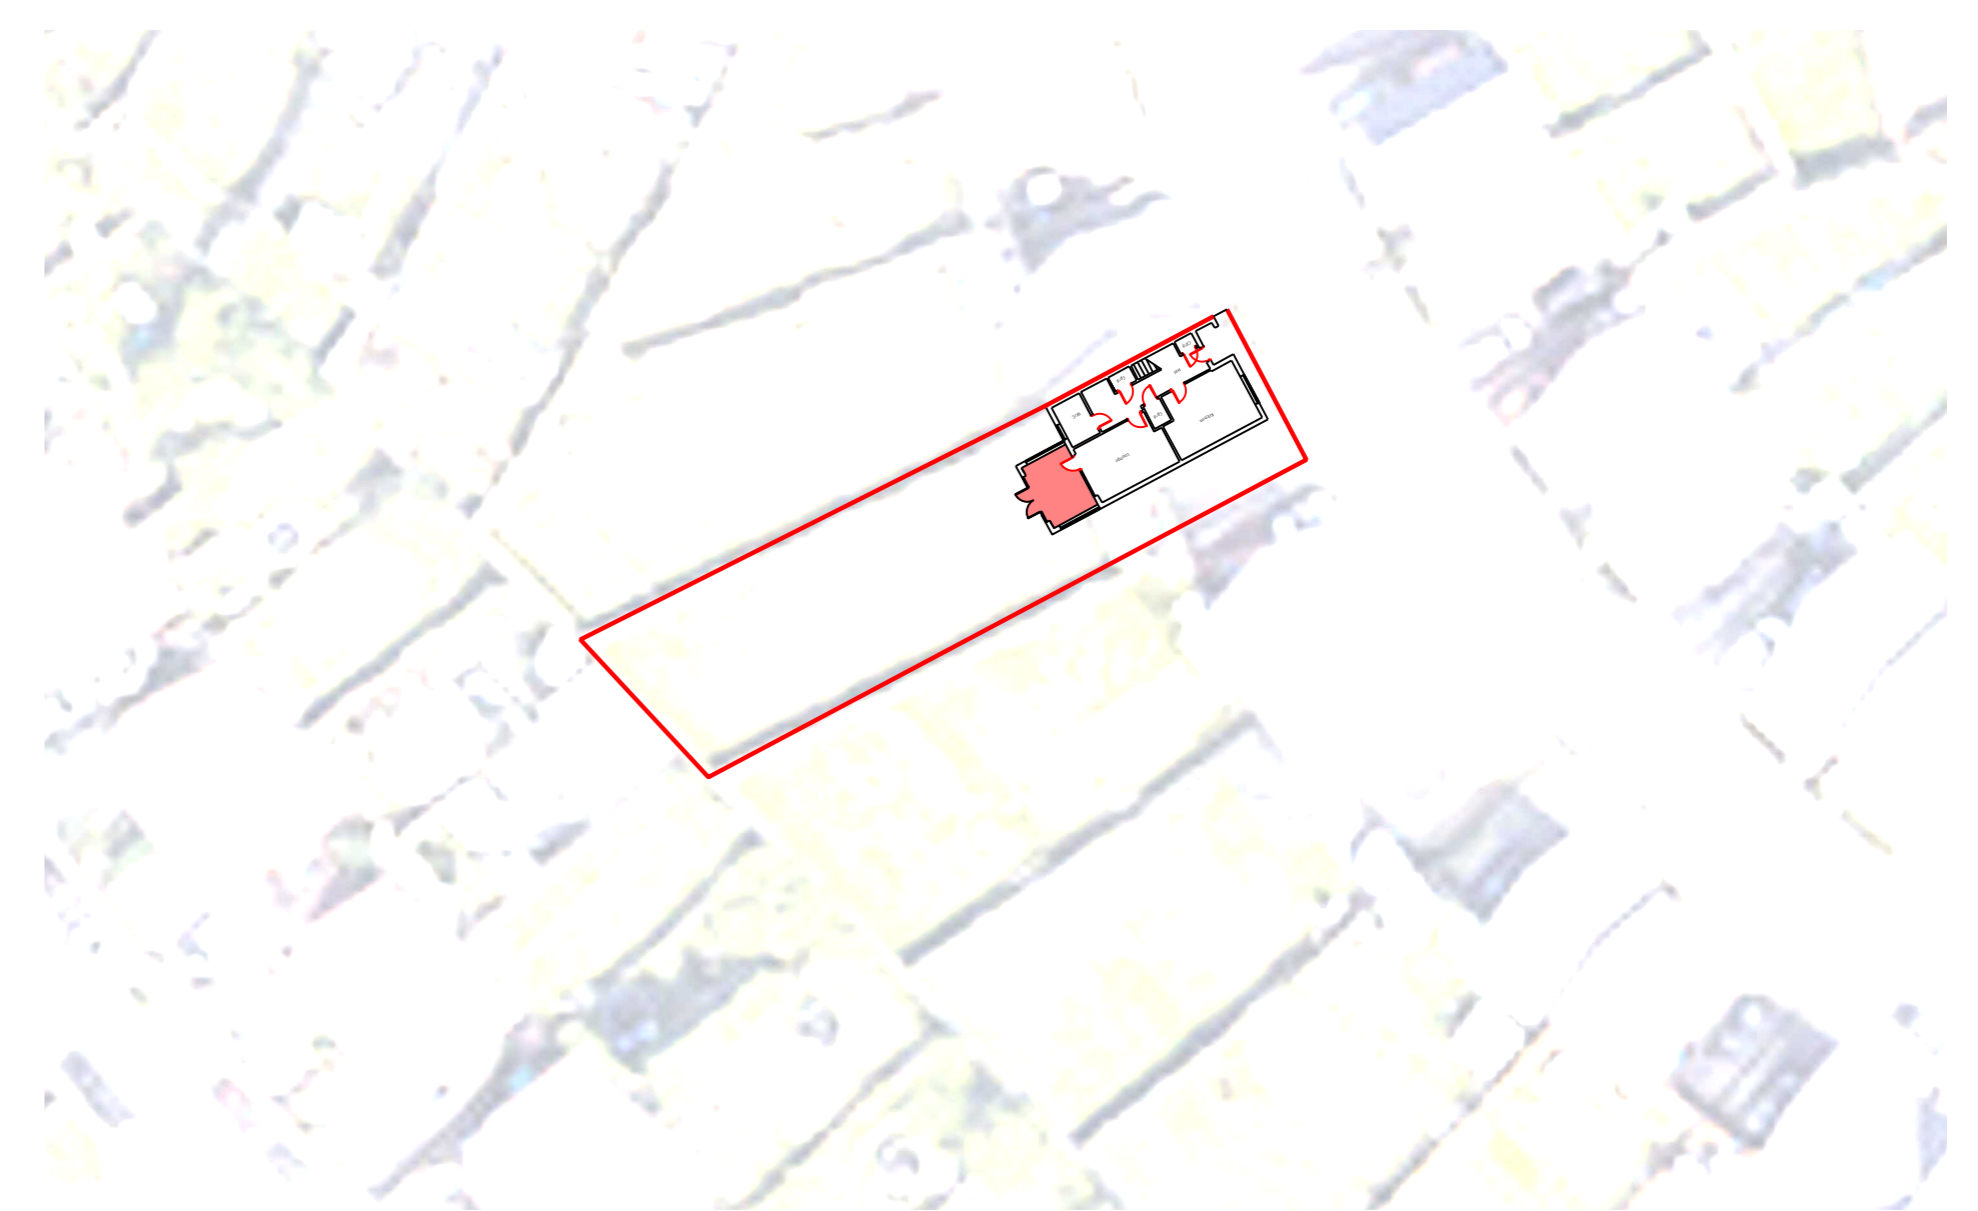


Site Plan 1:500

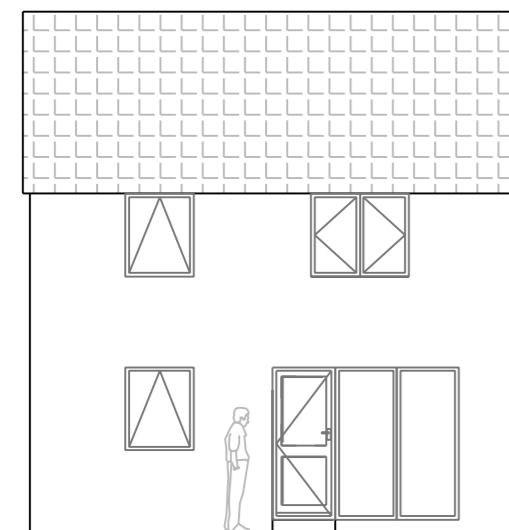


West Elevation 1:100

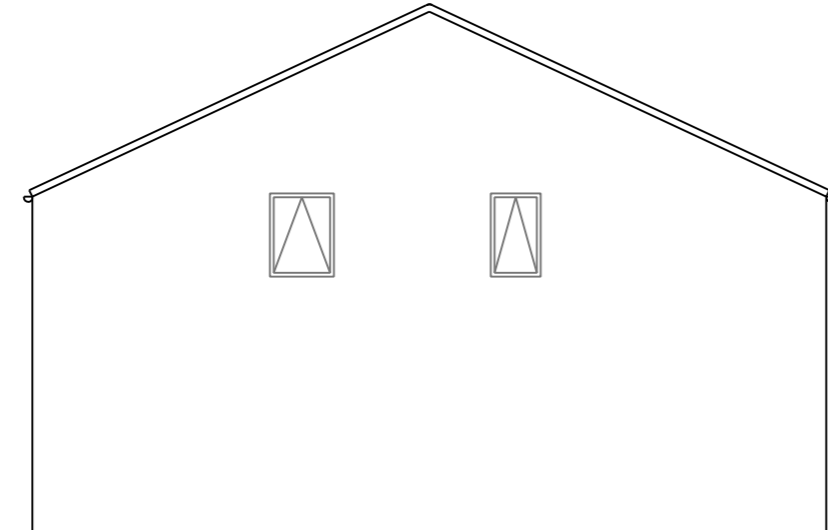


South Elevation 1:100

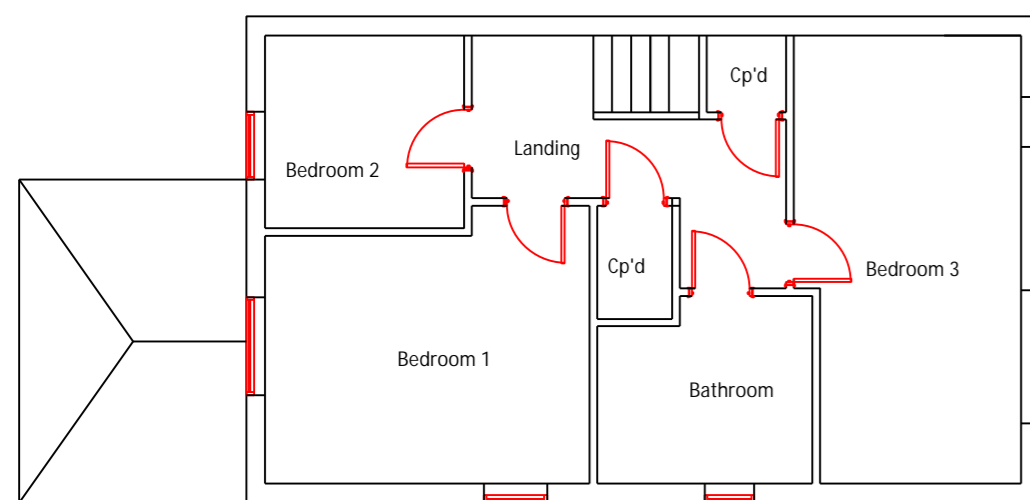


Proposed First Floor 1:100

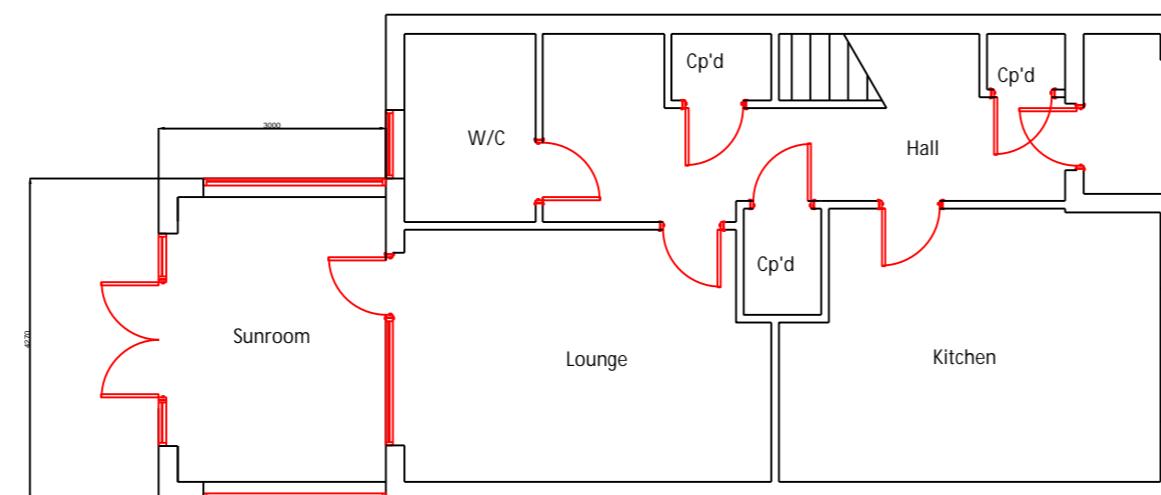


Proposed Ground Floor 1:100

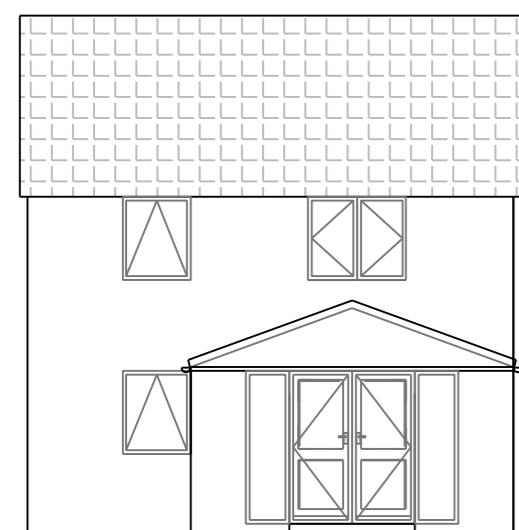

West Elevation 1:100

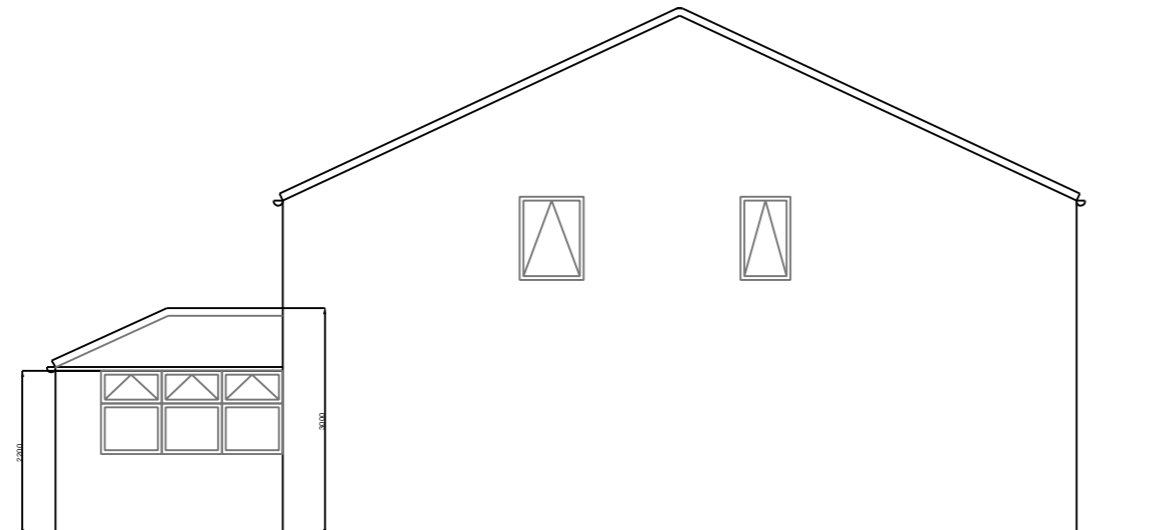

South Elevation 1:100

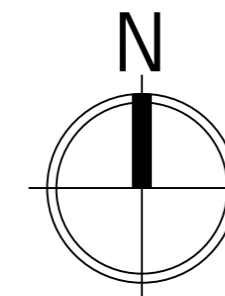

4 Church Lane, Glentham, Market Rasen, Lincs, LN8 2EL  
 EMAIL: oakleystates@outlook.com TEL: [REDACTED]

Rev B - Updated for Planning - 15/08/2023

client  
 Bina Ogbebor  
 project  
 158 The Circle, Sheffield

title  
 Existing and Proposed House Plan  
 In Relation to Sun Room

scale  
 1:100 and 1:500

date  
 March 2024

drawn by  
 SJS

drawing no  
 BOSR/DWG/01/-

c This drawing and all the information hereon is copyright and remains the property of Oakley Estates and any breach of this copyright will be prosecuted. Wherever figured dimensions are given they are to be accepted in preference to scaled sizes. the contractors are responsible for verifying all dimensions shown hereon before putting any affected work in hand.