


ROOF TILES TO MATCH
EXISTING OUTBUILDING

GREEN OAK FRAME BY
SPECIALIST DESIGN

BRICKWORK TO LOW LEVEL
WALLS TO MATCH EXISTING

TAILORED DESIGNS TO BE NOTIFIED OF
DISCREPANCIES IN FIGURED DIMENSIONS.
CONTRACTOR TO VERIFY ALL DIMENSIONS.
THIS DRAWING IS COPYRIGHT.

WWW.TAILOREDDDESIGNS.CO.UK
07771701692 RYAN@TAILOREDDDESIGNS.CO.UK

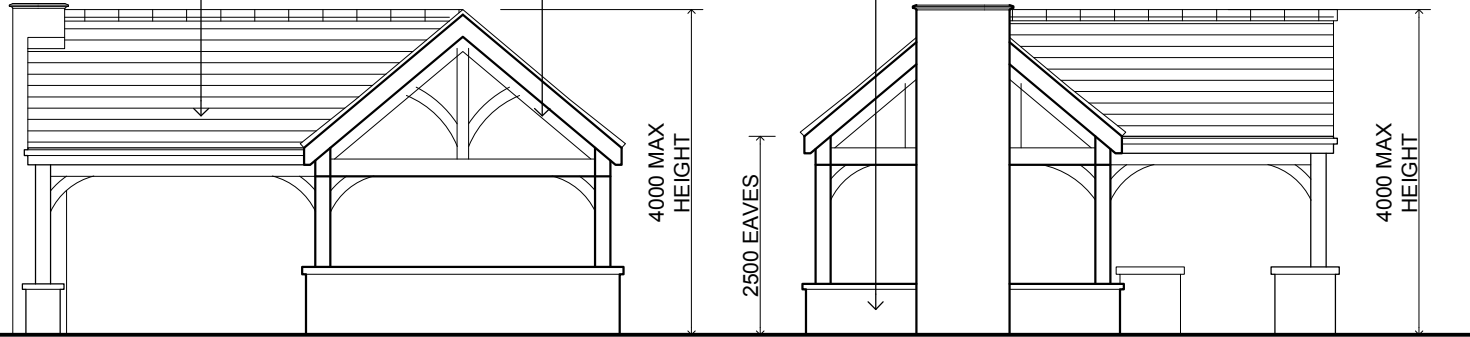

PROPOSED FRONT ELEVATION
SCHEME DRAWINGS


PROPOSED SIDE ELEVATION
SCHEME DRAWINGS

JOB TITLE

PROPOSED RESIDENTIAL EXTENSIONS TO
LOWER FARM HOUSE
CHADDESLEY CORBETT, STOURBRIDGE


DRAWING

PROPOSED OAK FRAME COVERED SEATING
SCHEME DRAWINGS

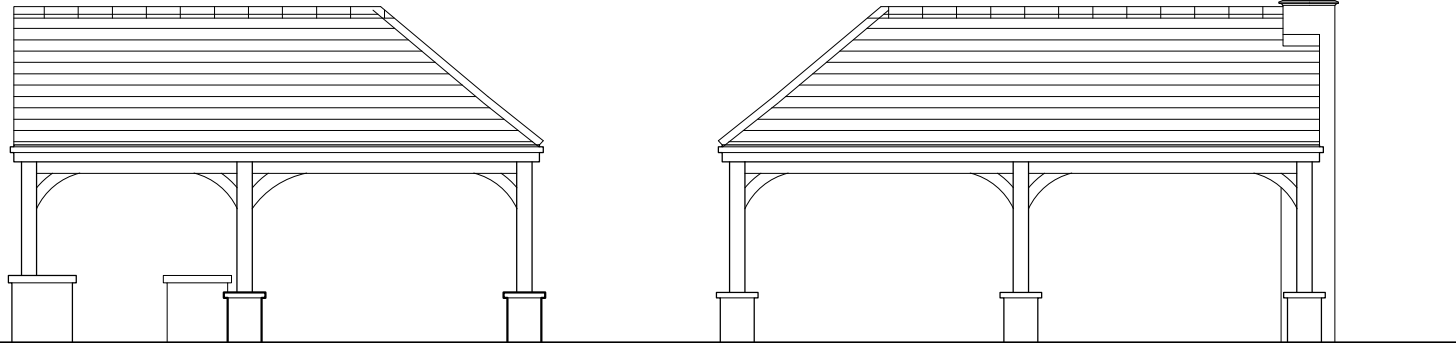

PROPOSED REAR ELEVATION
SCHEME DRAWINGS

PROPOSED REAR ELEVATION
SCHEME DRAWINGS

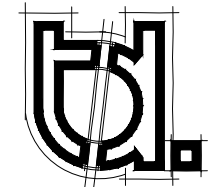

TAILORED DESIGNS
ARCHITECTURAL SERVICES

JOB NO **2236**

DRAWN RT

SCALE 1:100 @ A4

DWG NO **06**

REV -