




Front Elevation

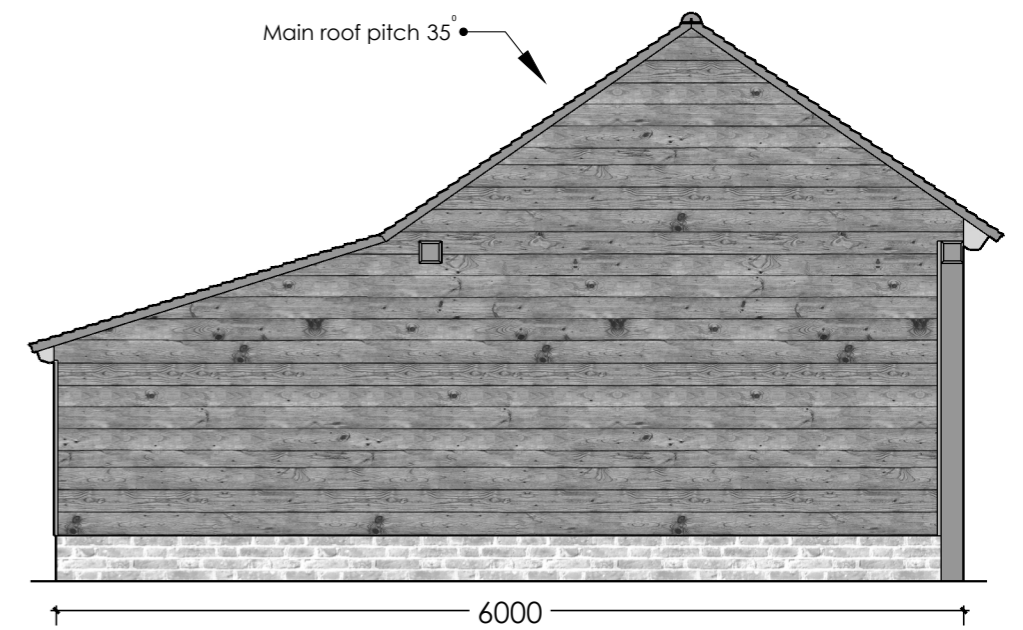

Left Elevation

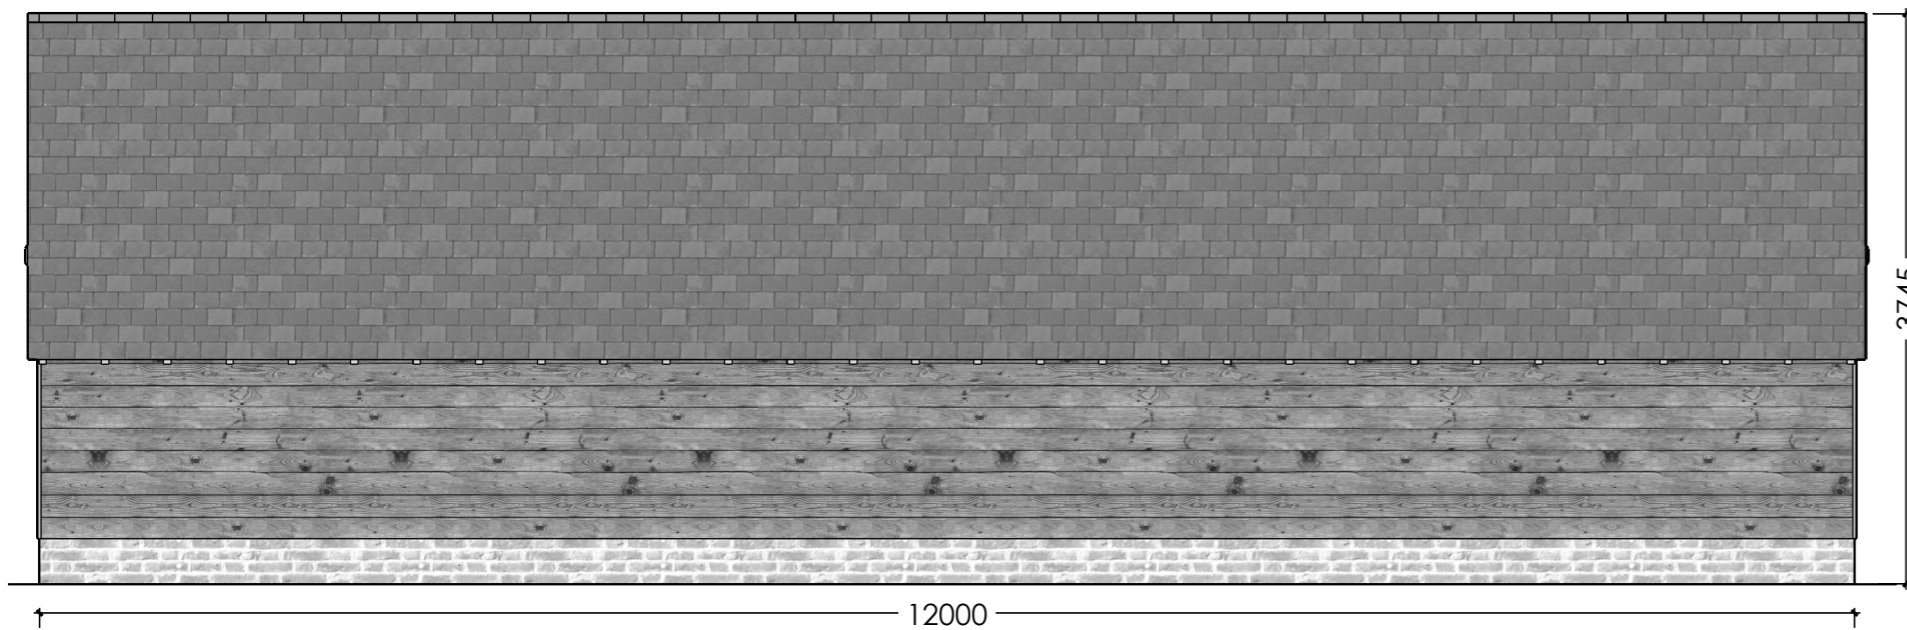

Rear Elevation

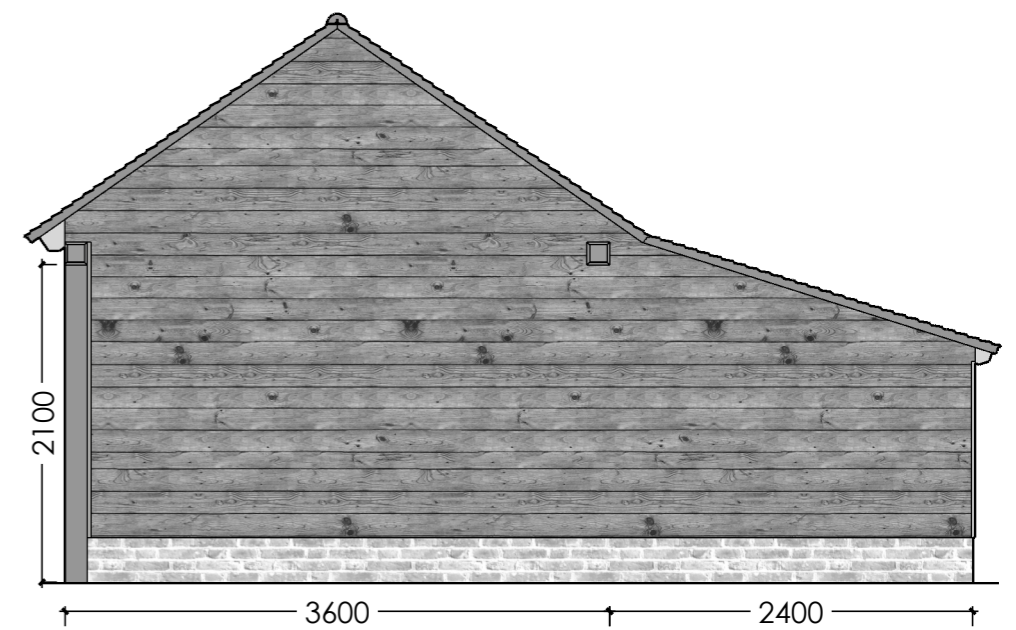

Right Elevation



Scale Bar 1:50

Rev No:	Revision:	Date:
SWIFT OAK <i>- Oak Frame Specialists -</i>		
LOCATION:	CLIENT:	REV:
		SCALE:
		1:50 @ A3
	DRAWING No:	DATE:
		11.03.21
DRAWING TYPE:	DRAWING NAME:	
Planning	Four Bay 12 x 6m Catslide Frame; Elevations	