

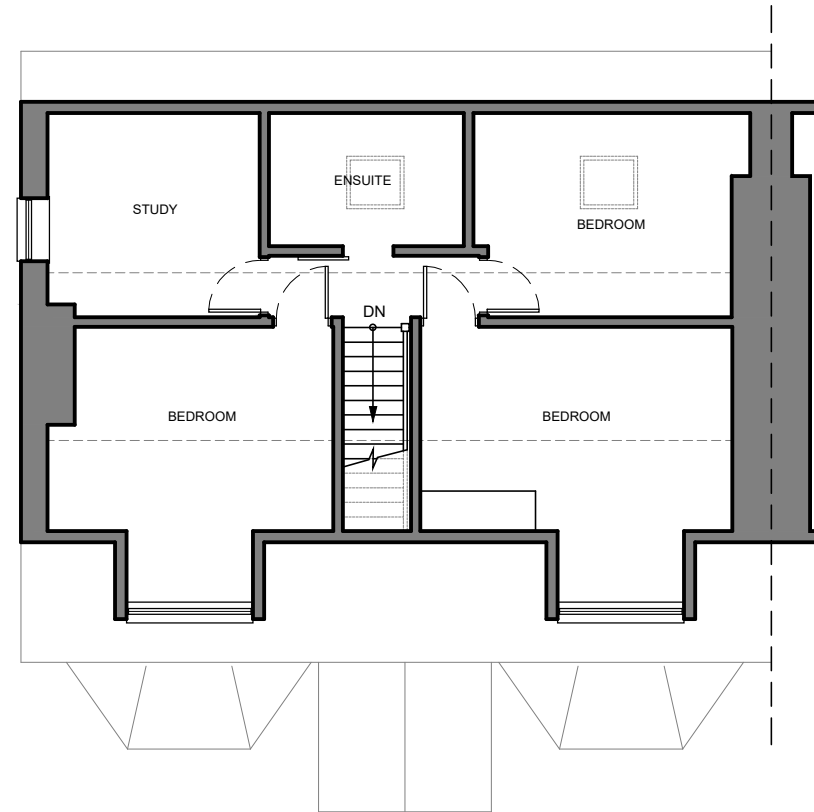



SCALE 1:100

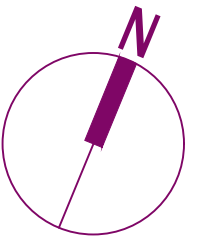

EXISTING SECOND FLOOR PLAN

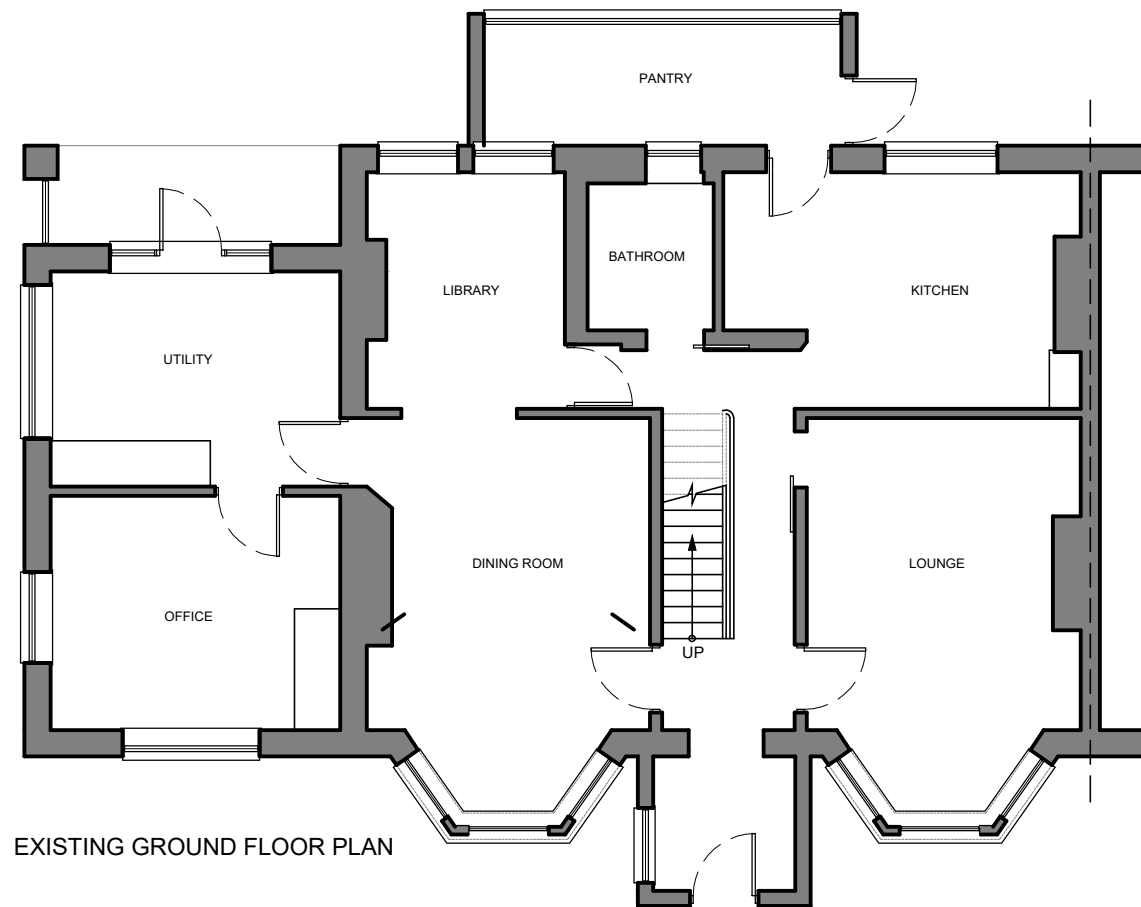

EXISTING GROUND FLOOR PLAN

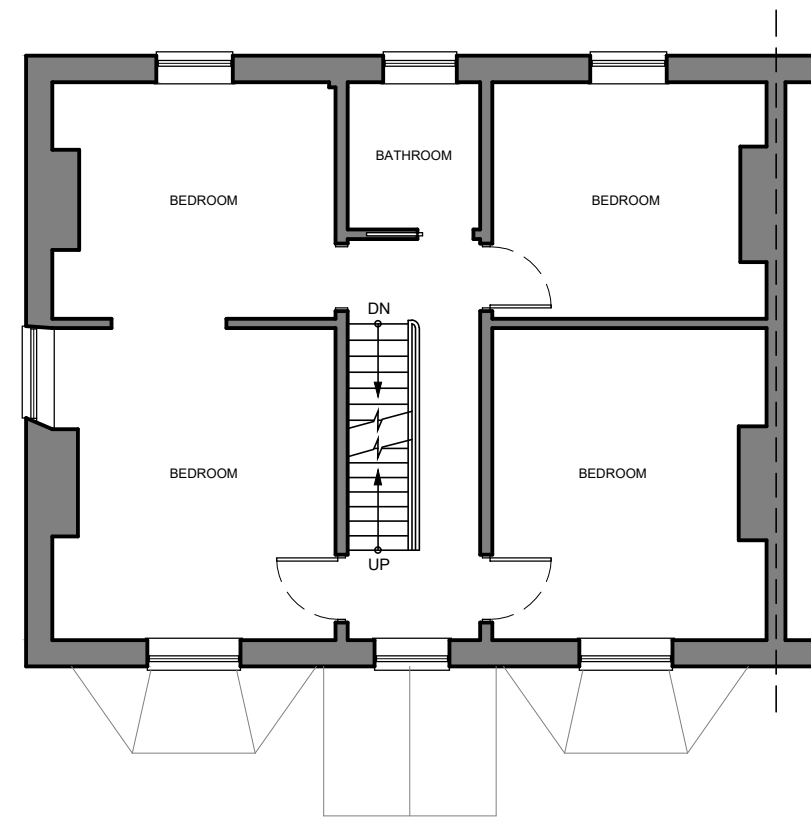

EXISTING FIRST FLOOR PLAN

REV.	DATE	DESCRIPTION

PREFIXES TO DRAWING NUMBERS INDICATE THE FOLLOWING
P= PRELIMINARY W= WORKING AB= AS BUILT

DO NOT SCALE/BUILD OFF THESE DRAWINGS. USE WRITTEN DIMENSIONS ONLY. ALL DIMENSIONS TO BE CHECKED ON SITE PRIOR TO COMMENCEMENT OF WORK.

Existing Plans

DRAWING STATUS: **PLANNING ISSUE**

**Woodside
Fyning Lane
Rogate**

DATE	SCALE @ #1
Feb 24	1:100

JOB NO.	DRAWING NO.	REVISION
P 2317	03	