


NOTES:

Dimensions to be checked on site before commencing work. Any discrepancies shall be reported to the architect immediately.

Do not scale from these drawings except for planning purposes. Use figured dimensions only.

Where applicable this drawing is to be read in conjunction with other consultants' drawings.

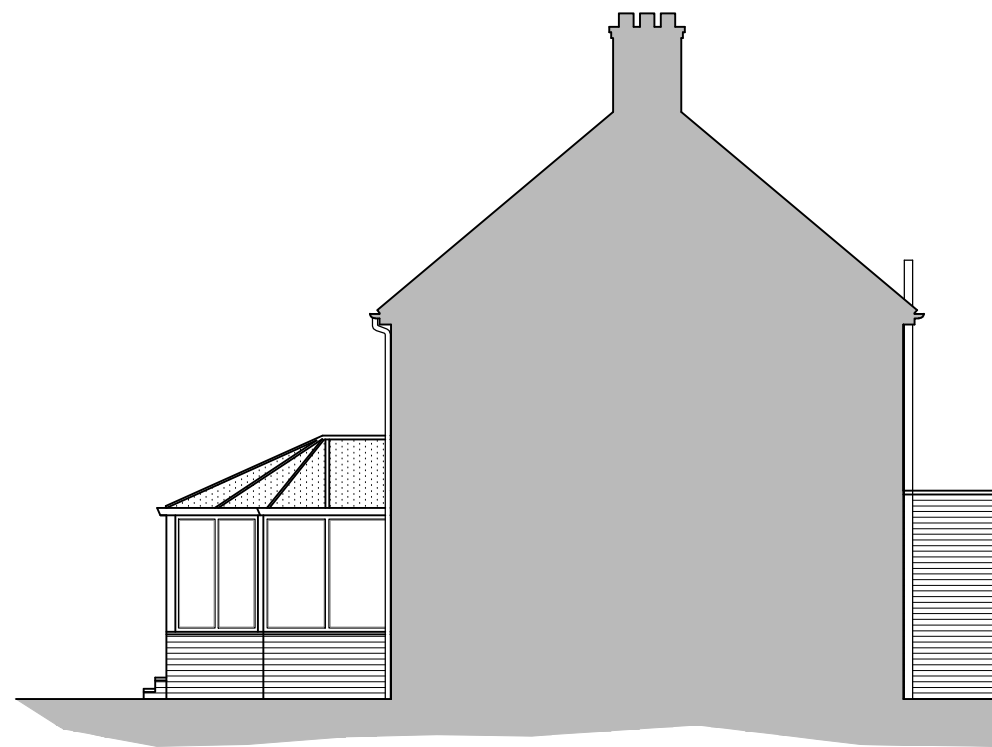

North east elevation scale 1:100




South east elevation scale 1:100



South west elevation scale 1:100



North west elevation scale 1:100

 

For <b>MR &amp; MRS RALPHS</b>		Title <b>EXISTING ELEVATIONS</b>		Office Tel: 01243 933732	
Project <b>PROPOSED EXTENSION / RENOVATION AT 6 THURSTONS, BINSTED, ALTON, HAMPSHIRE, GU34 4PD</b>		Date FEB 24	Drawn SR	Scale as noted @ A3	Checked -
		Job Number PL.780.24	Drawing Number -03	Revision -	Email: admin@jb-architecturedesign.com  Web: www.jb-architecturedesign.com

