



Dimensions to be checked on site before commencing work. Any discrepancies shall be reported to the architect immediately.

Do not scale from these drawings except for planning purposes. Use figured dimensions only.

Where applicable this drawing is to be read in conjunction with other consultants' drawings.

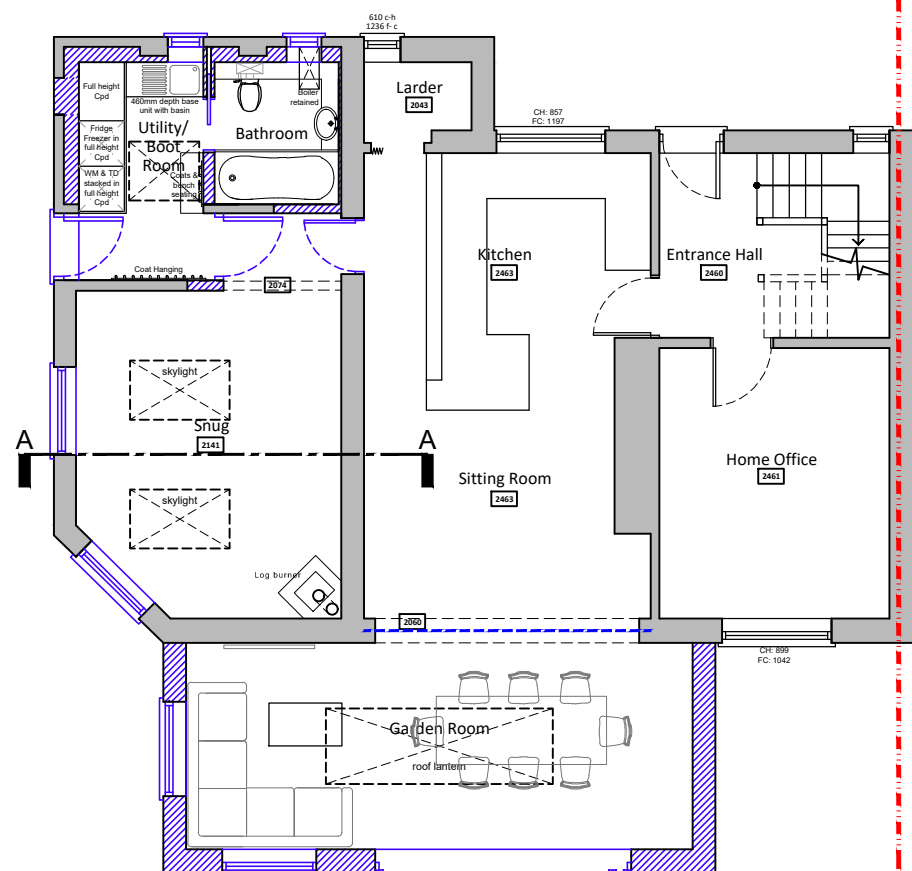


Ground floor plan scale 1:100

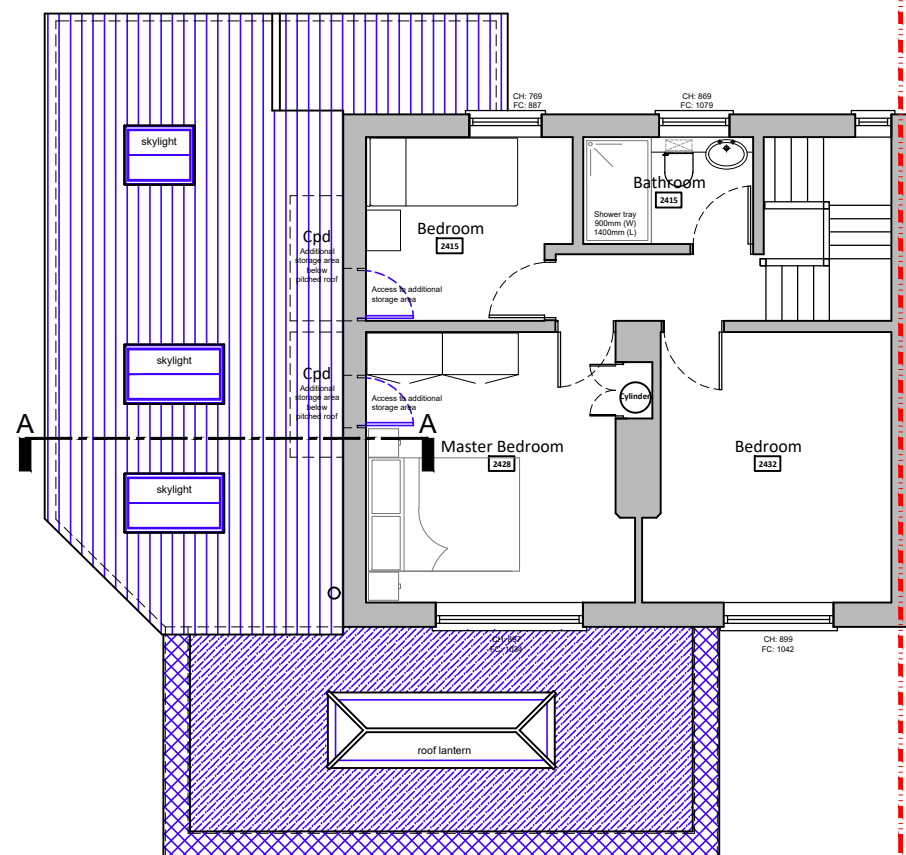


First floor plan scale 1:100

Home Gym / Office Plans

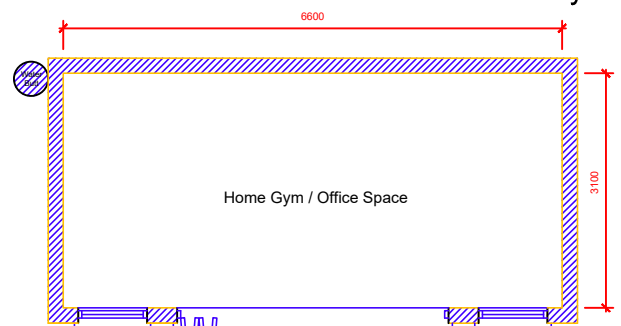


Floor plan scale 1:100

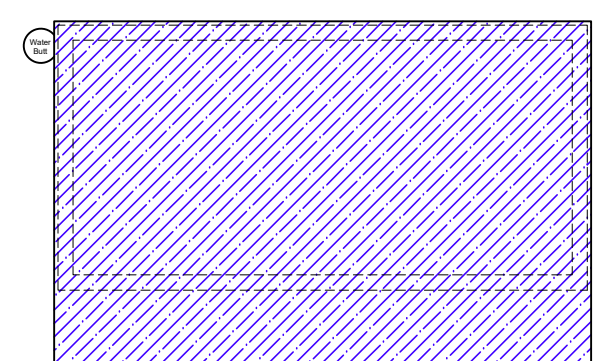


Floor plan scale 1:100

Proposed water butt collect

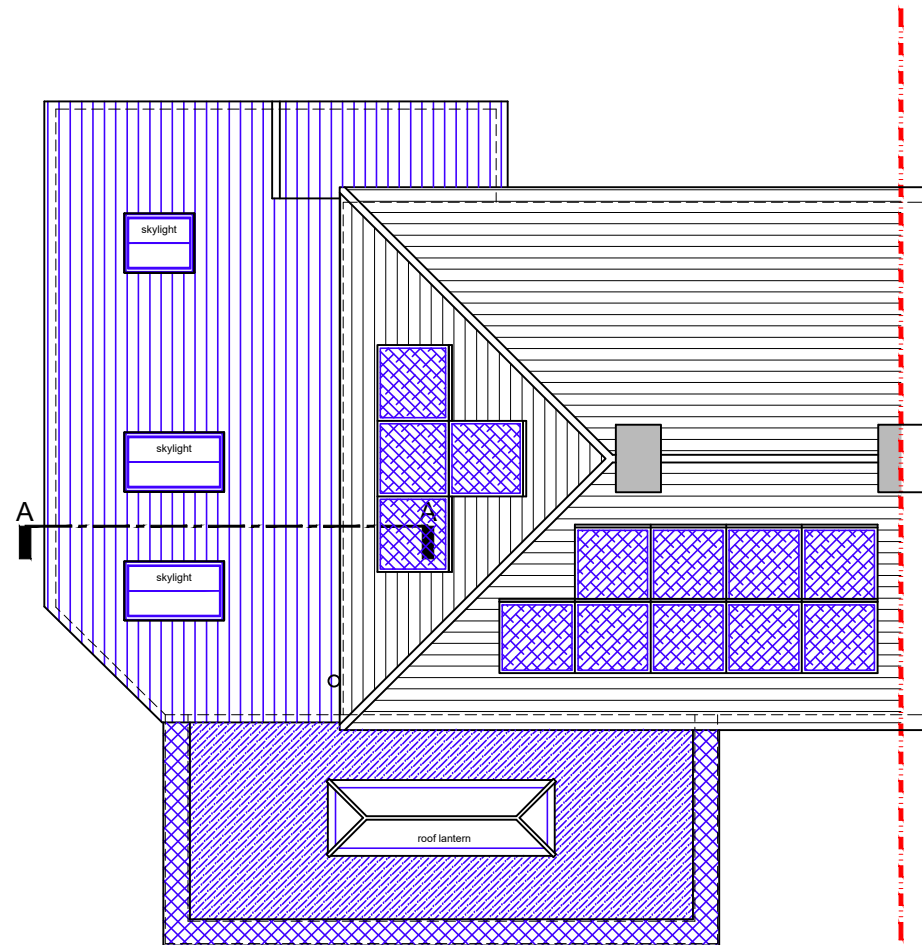

Roof plan scale 1:100

--- Boundary line - - - - - Removed structure
 Existing walls Proposed walls Proposed structure

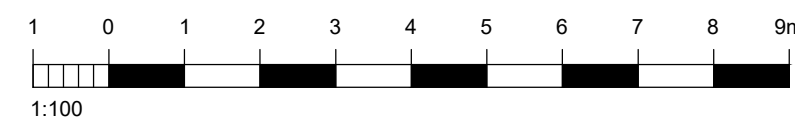

For MR & MRS RALPHS	Title PROPOSED FLOOR PLANS	Office Tel: 01243 933732
Project PROPOSED EXTENSION / RENOVATION & HOME GYM/OFFICE AT 6 THURSTONS, BINSTED, ALTON, HAMPSHIRE, GU34 4PD	Date FEB 24	Drawn SR
	Scale as noted @ A3	Checked -
	Job Number PL.780.24	Drawing Number -06
		Revision B
		Email: admin@jb-architecturedesign.com
		Web: www.jb-architecturedesign.com

