


NOTES:

Dimensions to be checked on site before commencing work. Any discrepancies shall be reported to the architect immediately.


Do not scale from these drawings except for planning purposes. Use figured dimensions only.

Where applicable this drawing is to be read in conjunction with other consultants' drawings.


Ordnance Survey, (c) Crown Copyright 2024. All rights reserved. Licence number 100022432

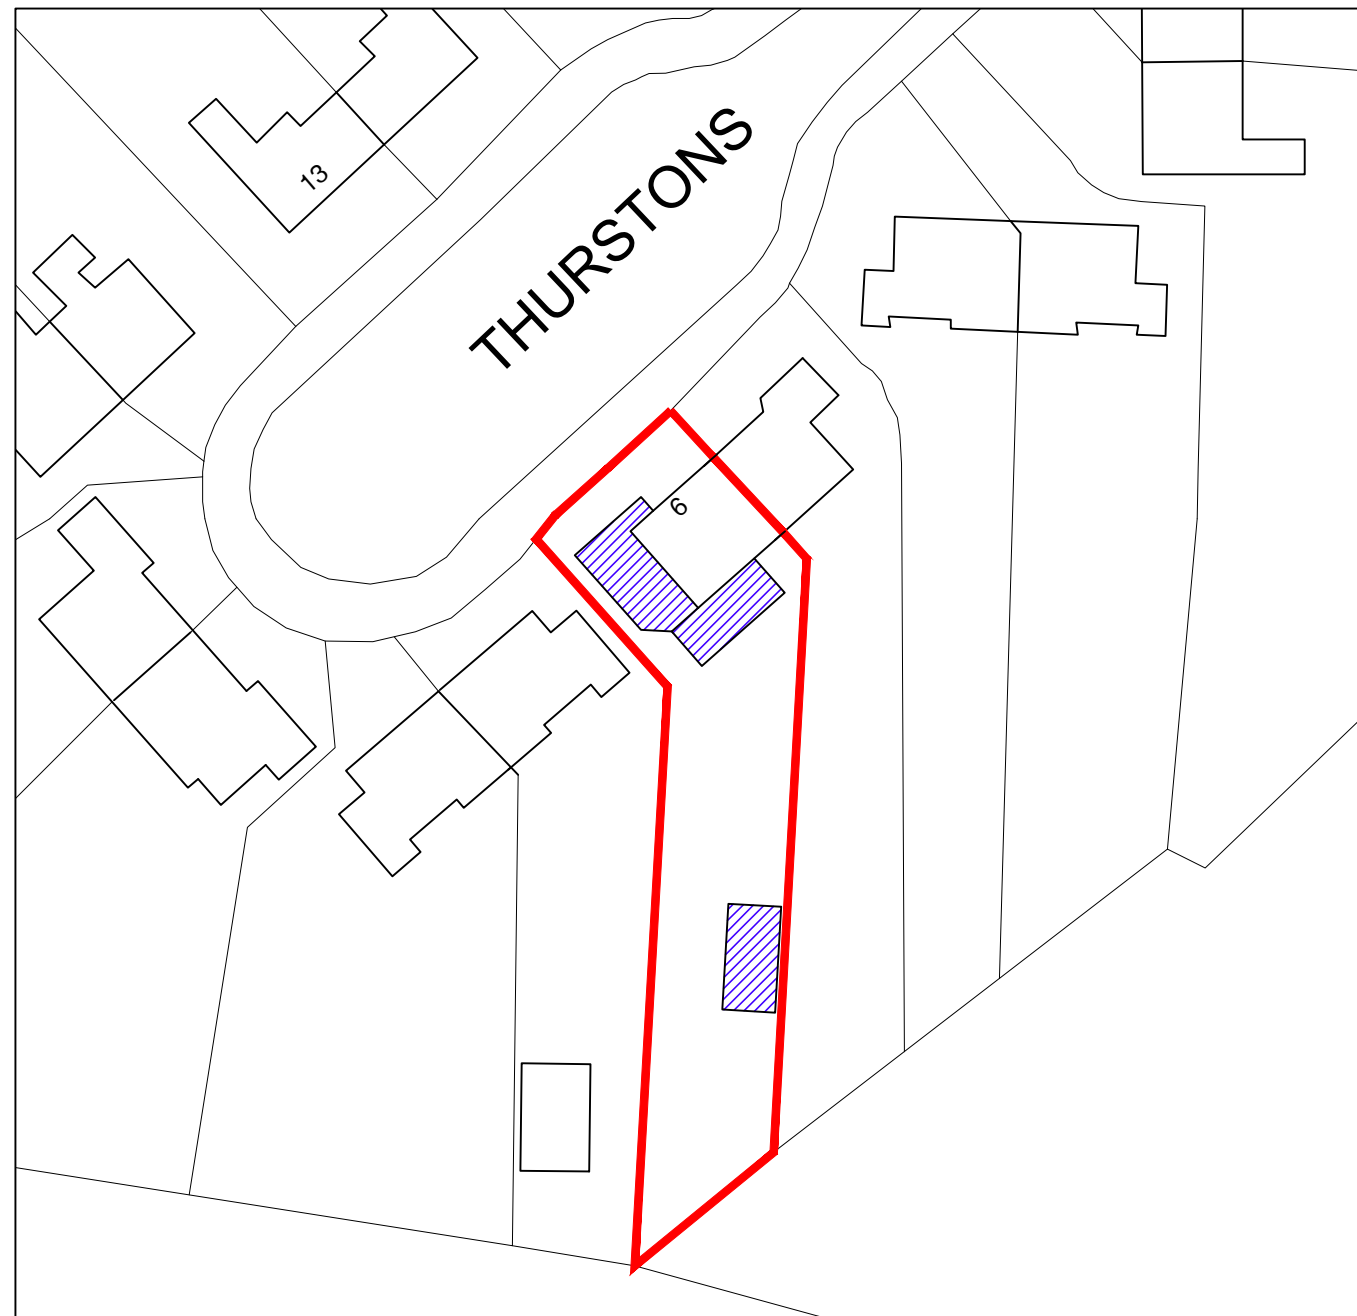



Site plan scale 1:500

 

Ordnance Survey, (c) Crown Copyright 2024. All rights reserved. Licence number 100022432

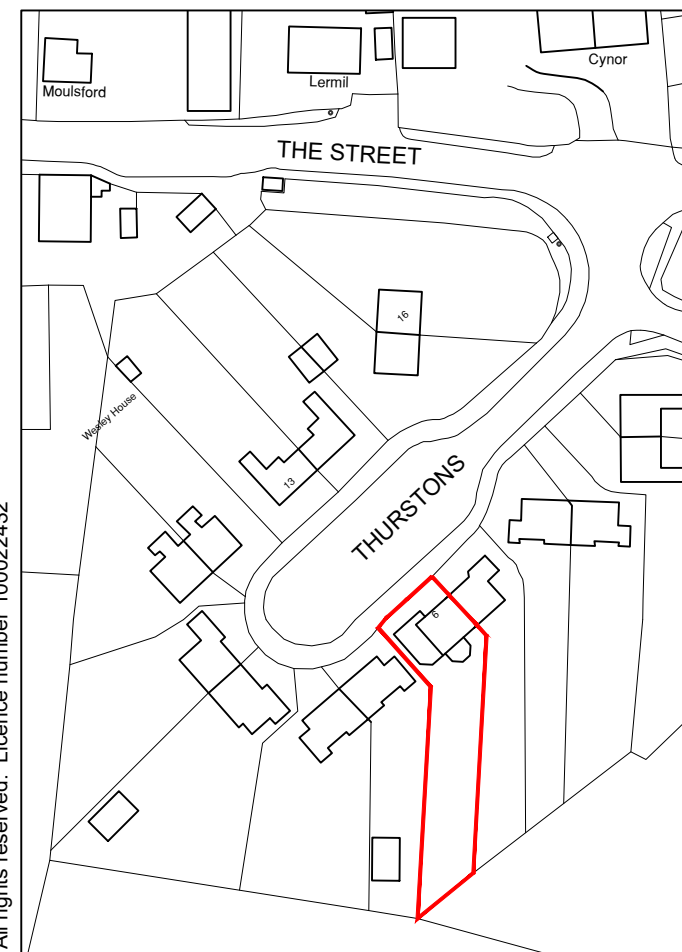

Location plan scale 1:1250

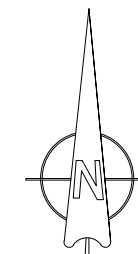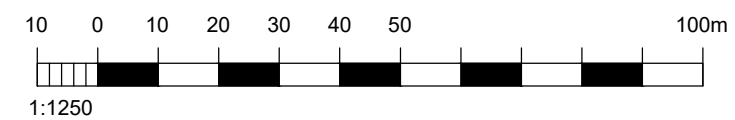

For MR & MRS RALPHS	Title SITE & LOCATION PLANS	Office Tel: 01243 933732
Project PROPOSED EXTENSION / RENOVATION & HOME GYM/OFFICE AT 6 THURSTONS, BINSTED, ALTON, HAMPSHIRE, GU34 4PD	Date FEB 24	Drawn SR
	Scale as noted @ A3	Checked -
	Job Number PL.780.24	Drawing Number -01
		Email: admin@jb-architecturedesign.com Web: www.jb-architecturedesign.com

