


NOTES:

Dimensions to be checked on site before commencing work. Any discrepancies shall be reported to the architect immediately.


Do not scale from these drawings except for planning purposes. Use figured dimensions only.

Where applicable this drawing is to be read in conjunction with other consultants' drawings.

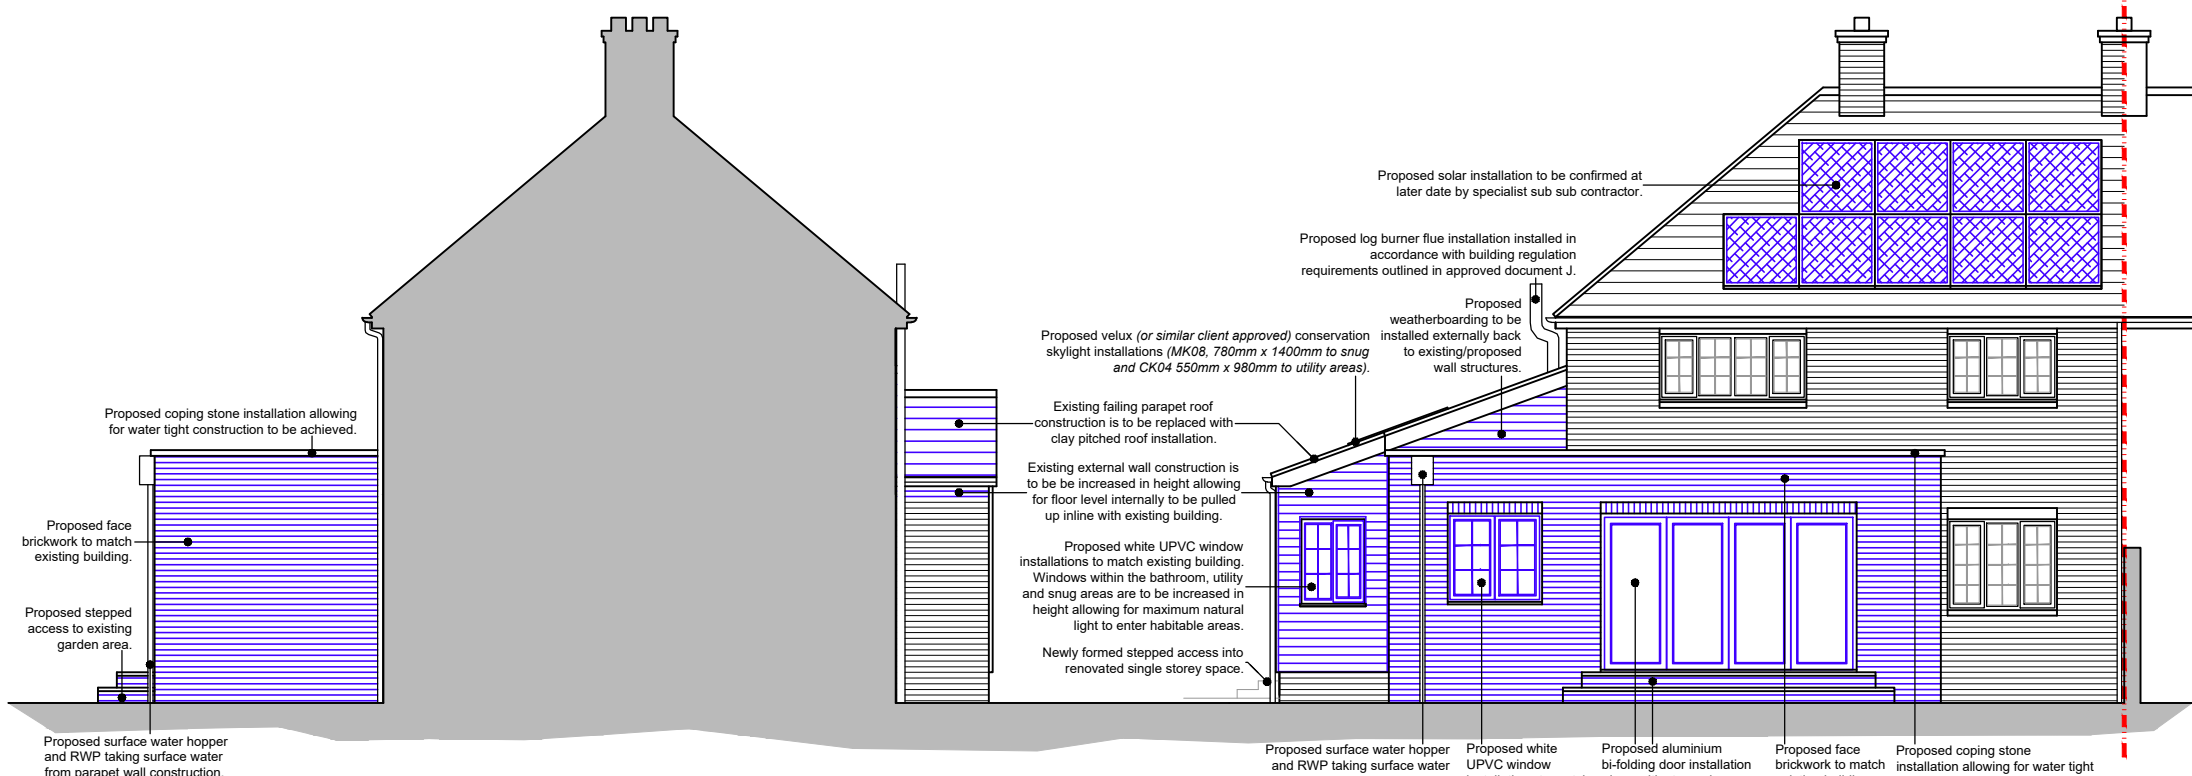


North east elevation scale 1:100


South east elevation scale 1:100

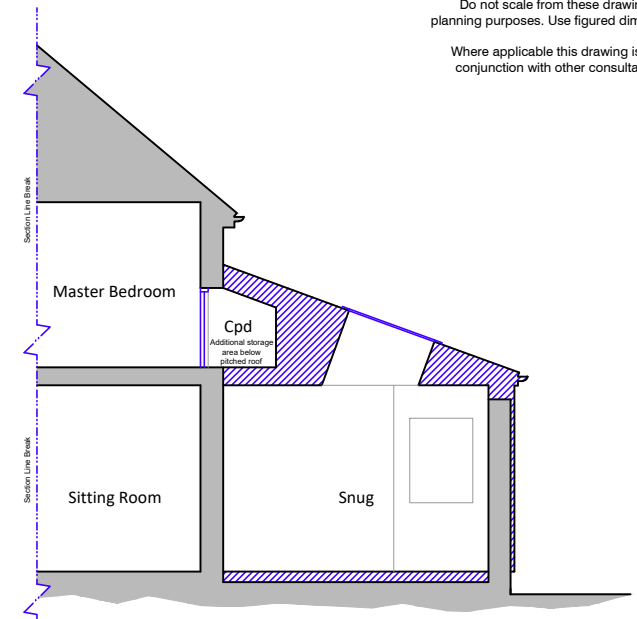

Section A-A scale 1:100

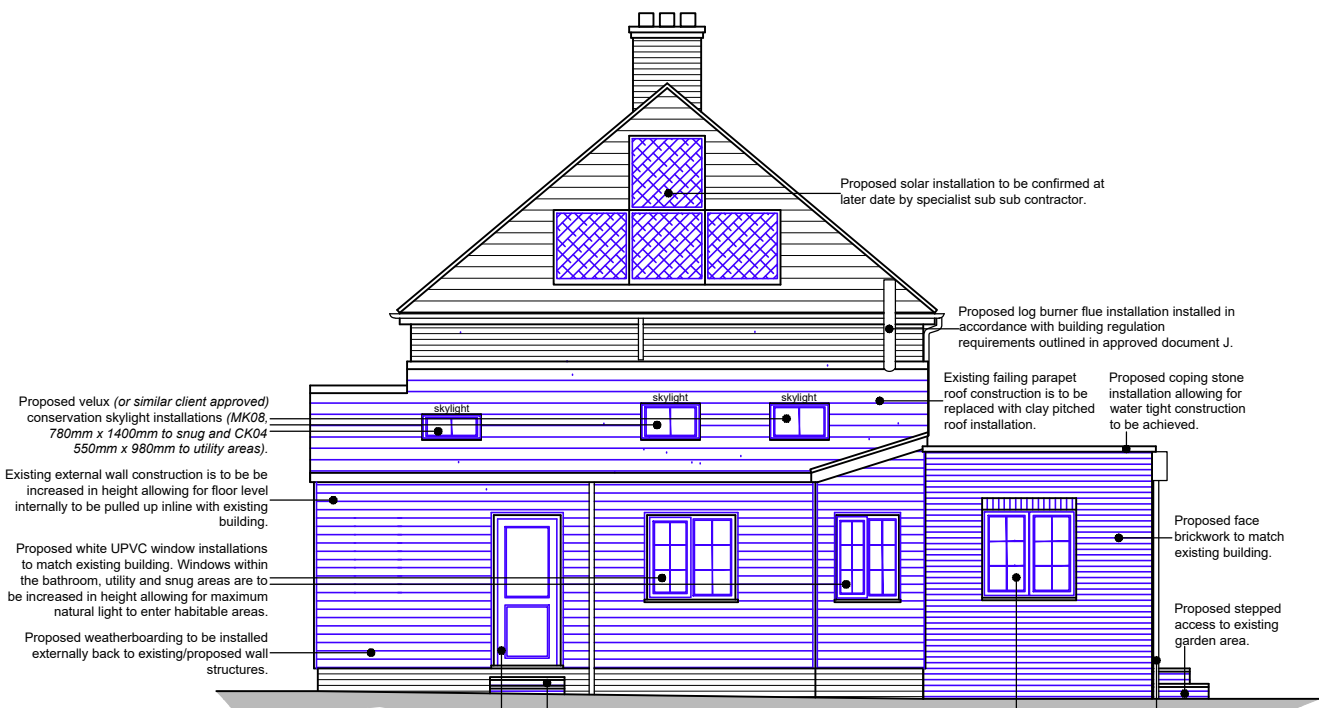


South west elevation scale 1:100

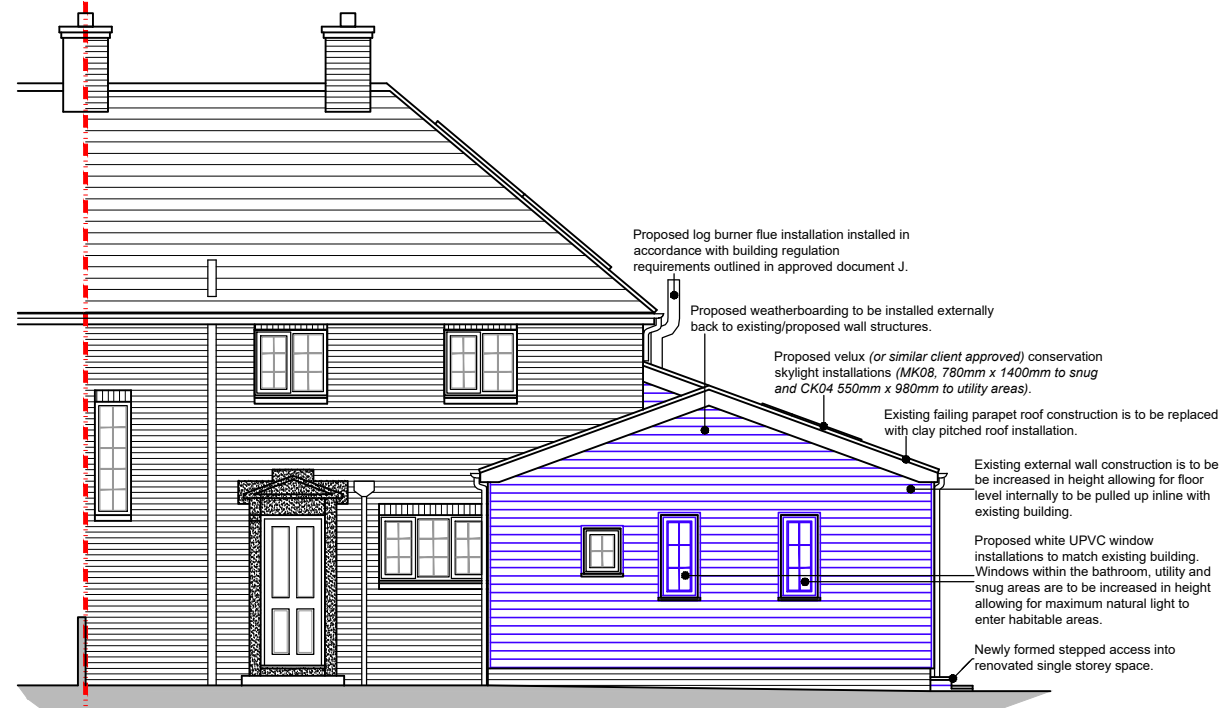

North west elevation scale 1:100

Home gym / office elevations scale 1:100


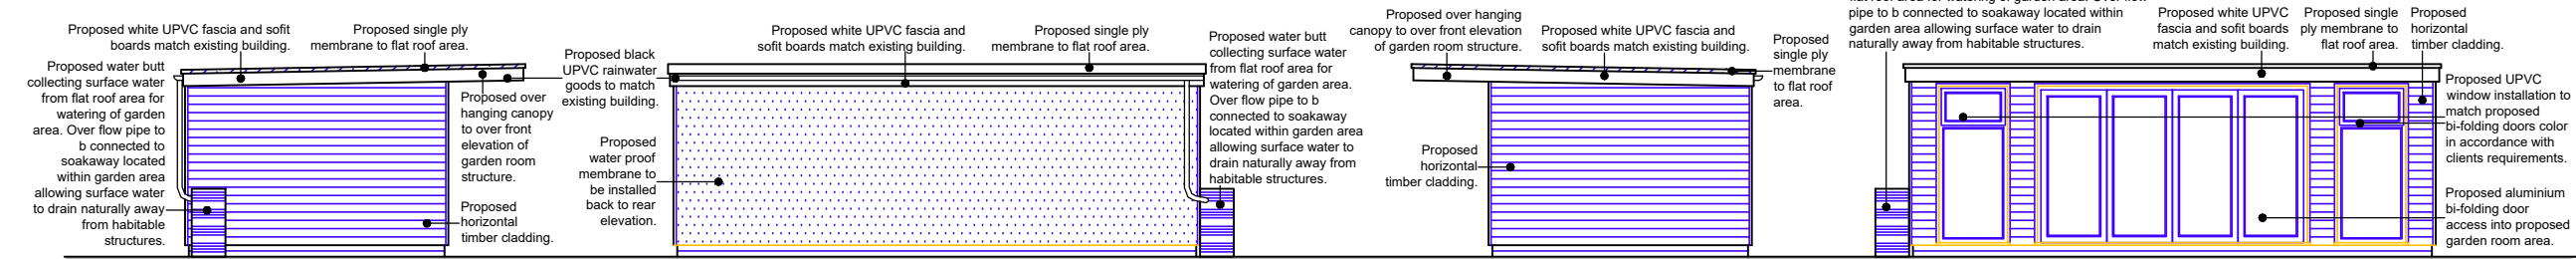


North east

South east

South west

North west

  

For MR & MRS RALPHS			
Project PROPOSED EXTENSION / RENOVATION & HOME GYM/OFFICE AT 6 THURSTONS, BINSTED, ALTON, HAMPSHIRE, GU34 4PD			
Title PROPOSED ELEVATIONS & SECTION A-A			
Date FEB 24	Drawn SR	Scale as noted @ A3	Checked
Job Number PL780.24	Drawing Number -07	Revision B	
Office Tel: 01243 933732			
Email: admin@jb-architecturedesign.com			
Web: www.jb-architecturedesign.com			

