




PROPOSED NORTH WEST ELEVATION
REF. NO.: BD635 PE1B

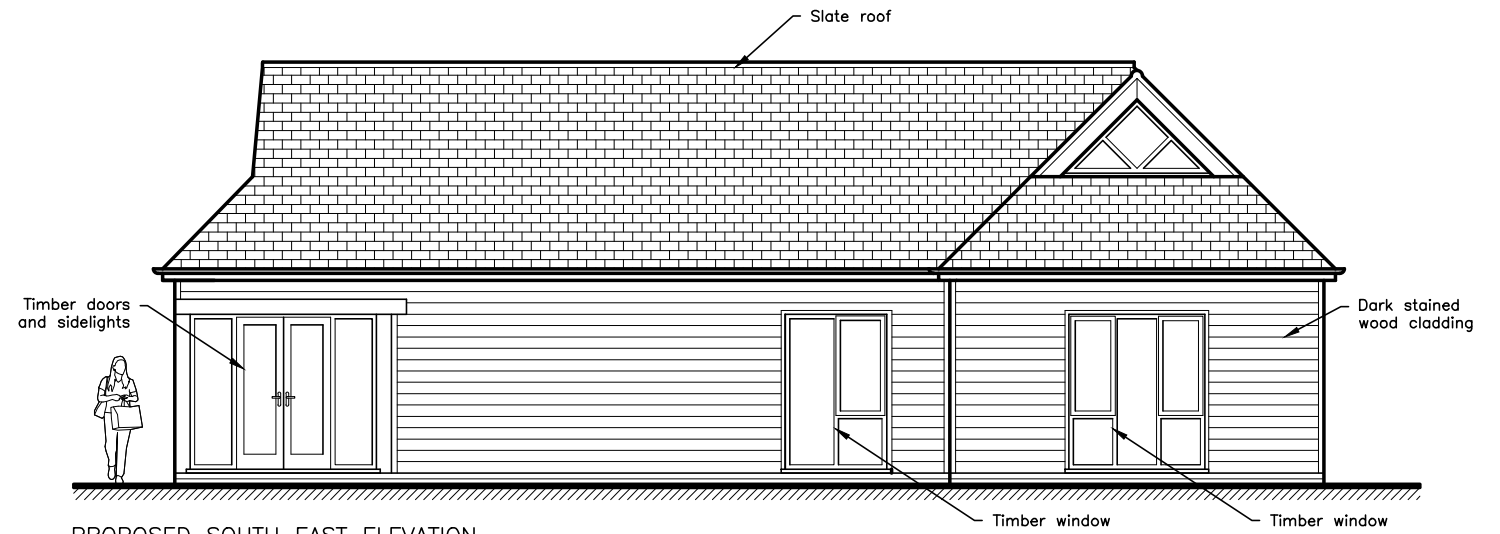


PROPOSED SOUTH EAST ELEVATION
REF. NO.: BD635 PE2B

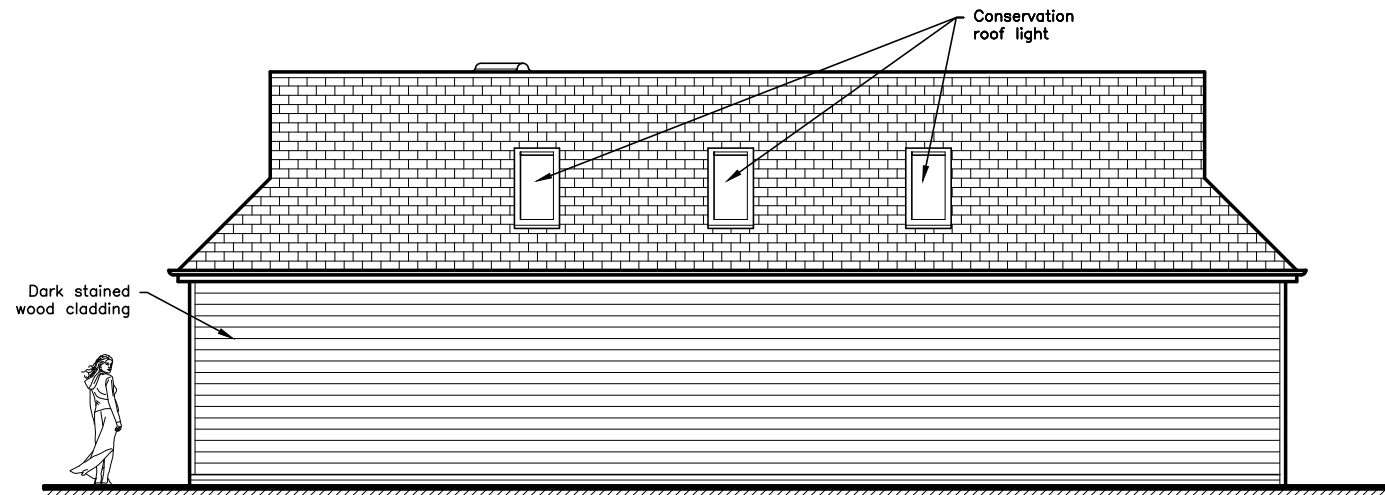


PROPOSED NORTH EAST ELEVATION
REF. NO.: BD635 PE2B

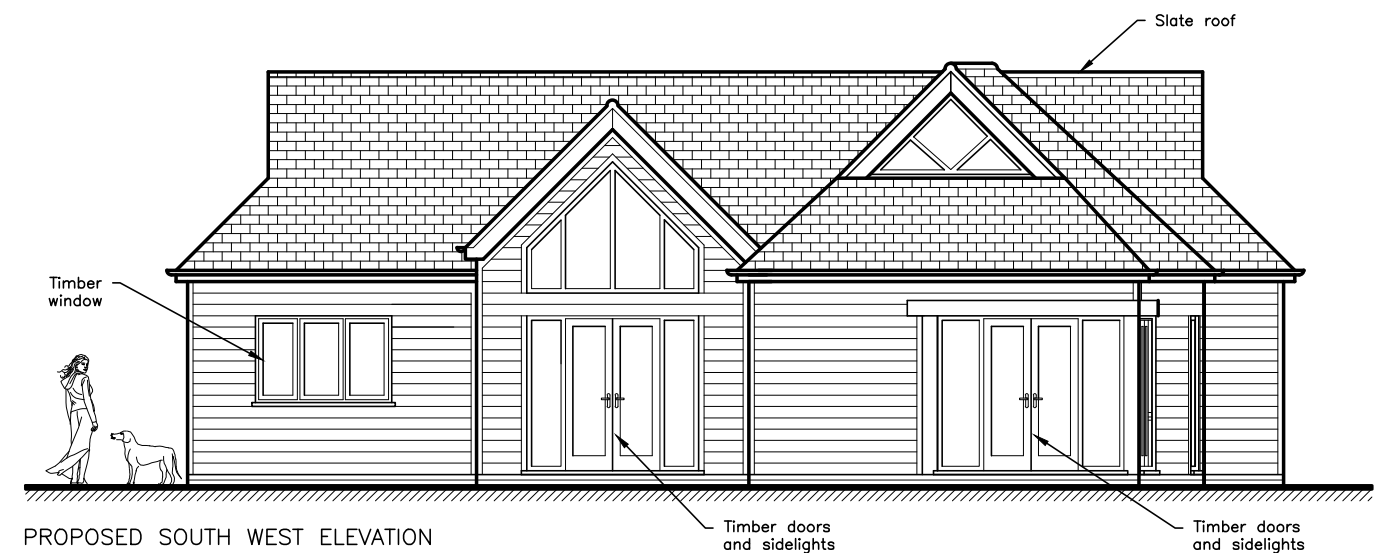

PROPOSED SOUTH WEST ELEVATION
REF. NO.: BD635 PE4B

 

 www.livingspacedesign.com Cedar Field, Five Acres, Funtington, Chichester, West Sussex, PO18 9LX tel: 01243 572604 fax: 01243 575139 Copyright of this drawing is reserved by Living Space. This drawing is not to be scaled for construction except for planning purposes only. All dimensions are to be checked on site prior to construction or manufacture. If there are any discrepancies the designer is to be informed immediately.	PROJECT: 16 LOWER ROAD, LAVANT, CHICHESTER, WEST SUSSEX PO18 OAG	TITLE: PROPOSED ELEVATIONS FOR THE OUTBUILDING
	CLIENT: CHRIS MACLEAN	JOB NO.: BD635
	DWG. NO.: PE1B, 2B, 3B, 4B	SCALE: 1:100 @ A3
	DATE: 13 03 2024	REV.: D