


Block Plan scale 1:500 at A1



Existing North West Elevation scale 1:100 at A1



Existing South West Elevation scale 1:100 at A1

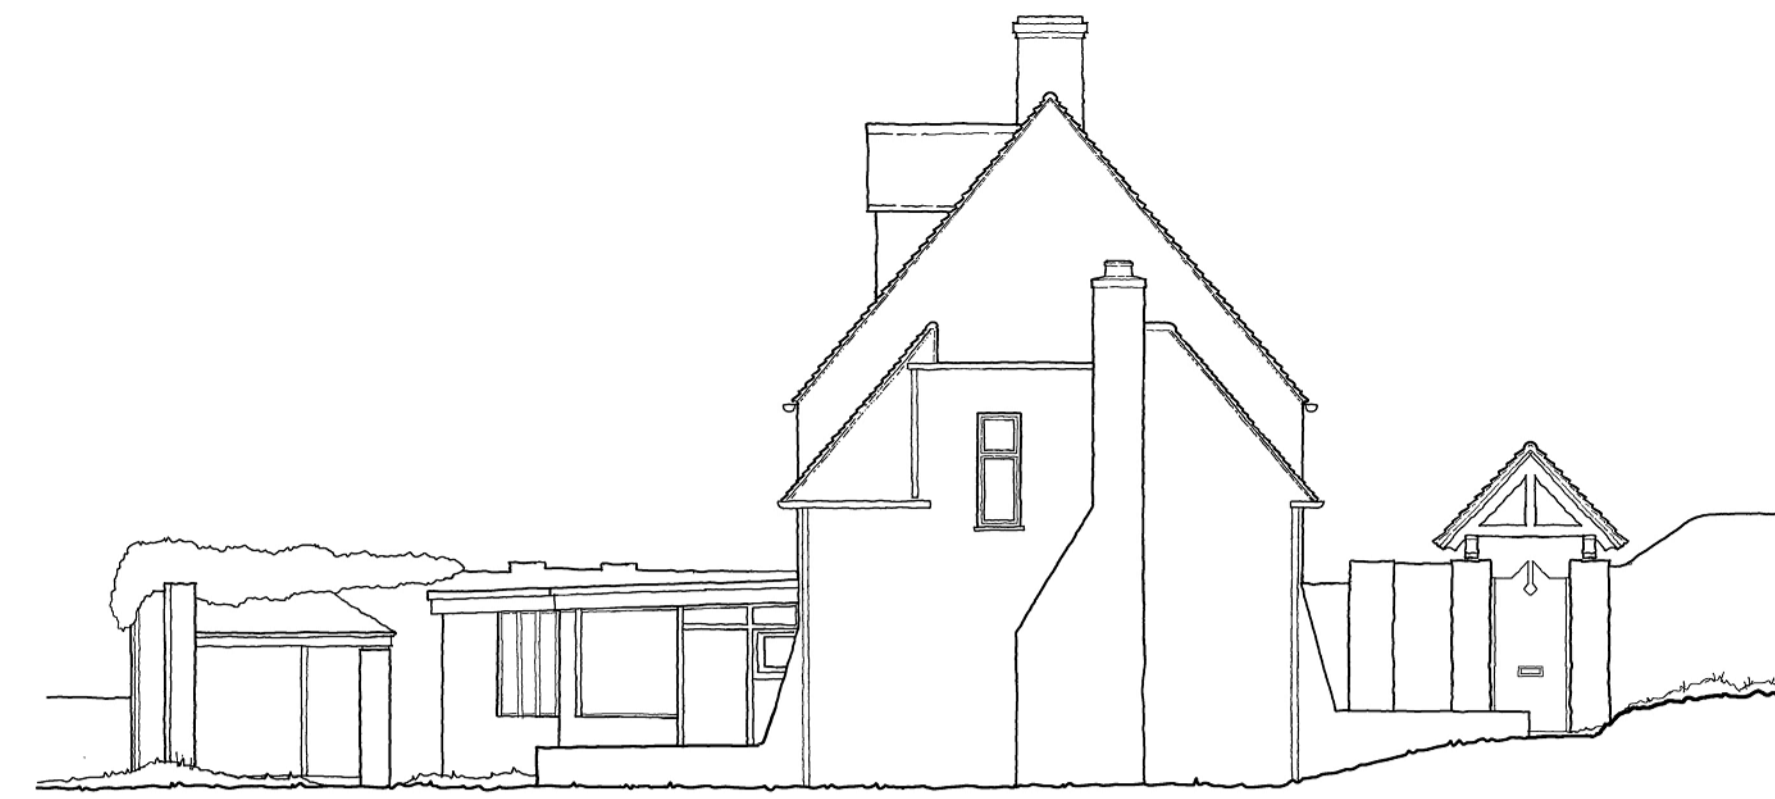


Existing South East Elevation scale 1:100 at A1




Proposed North West Elevation scale 1:100 at A1




Proposed South West Elevation scale 1:100 at A1

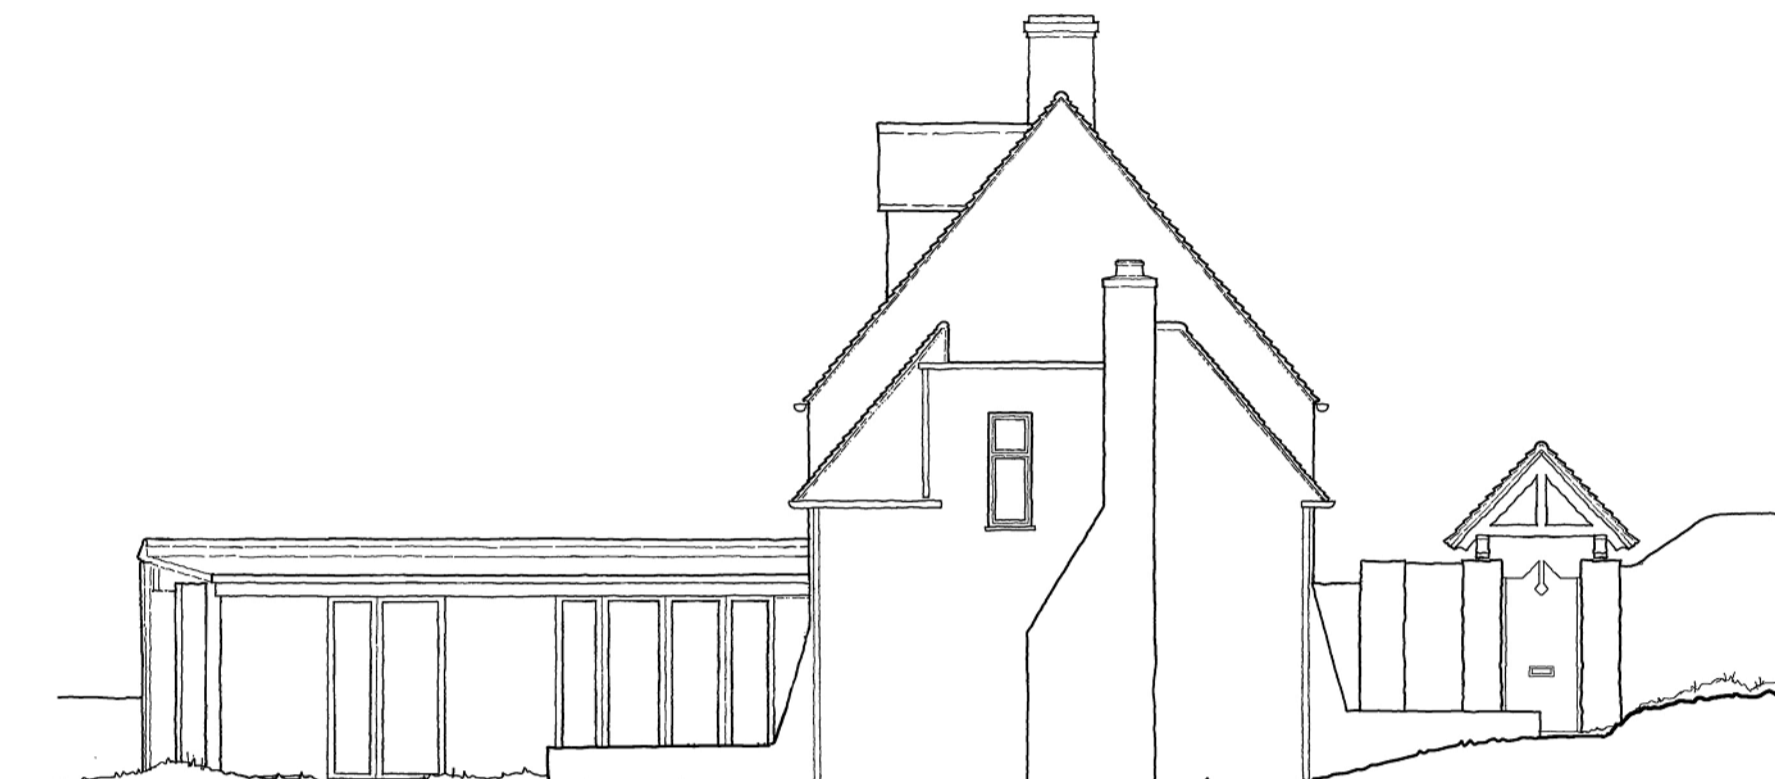


Proposed South East Elevation scale 1:100 at A1

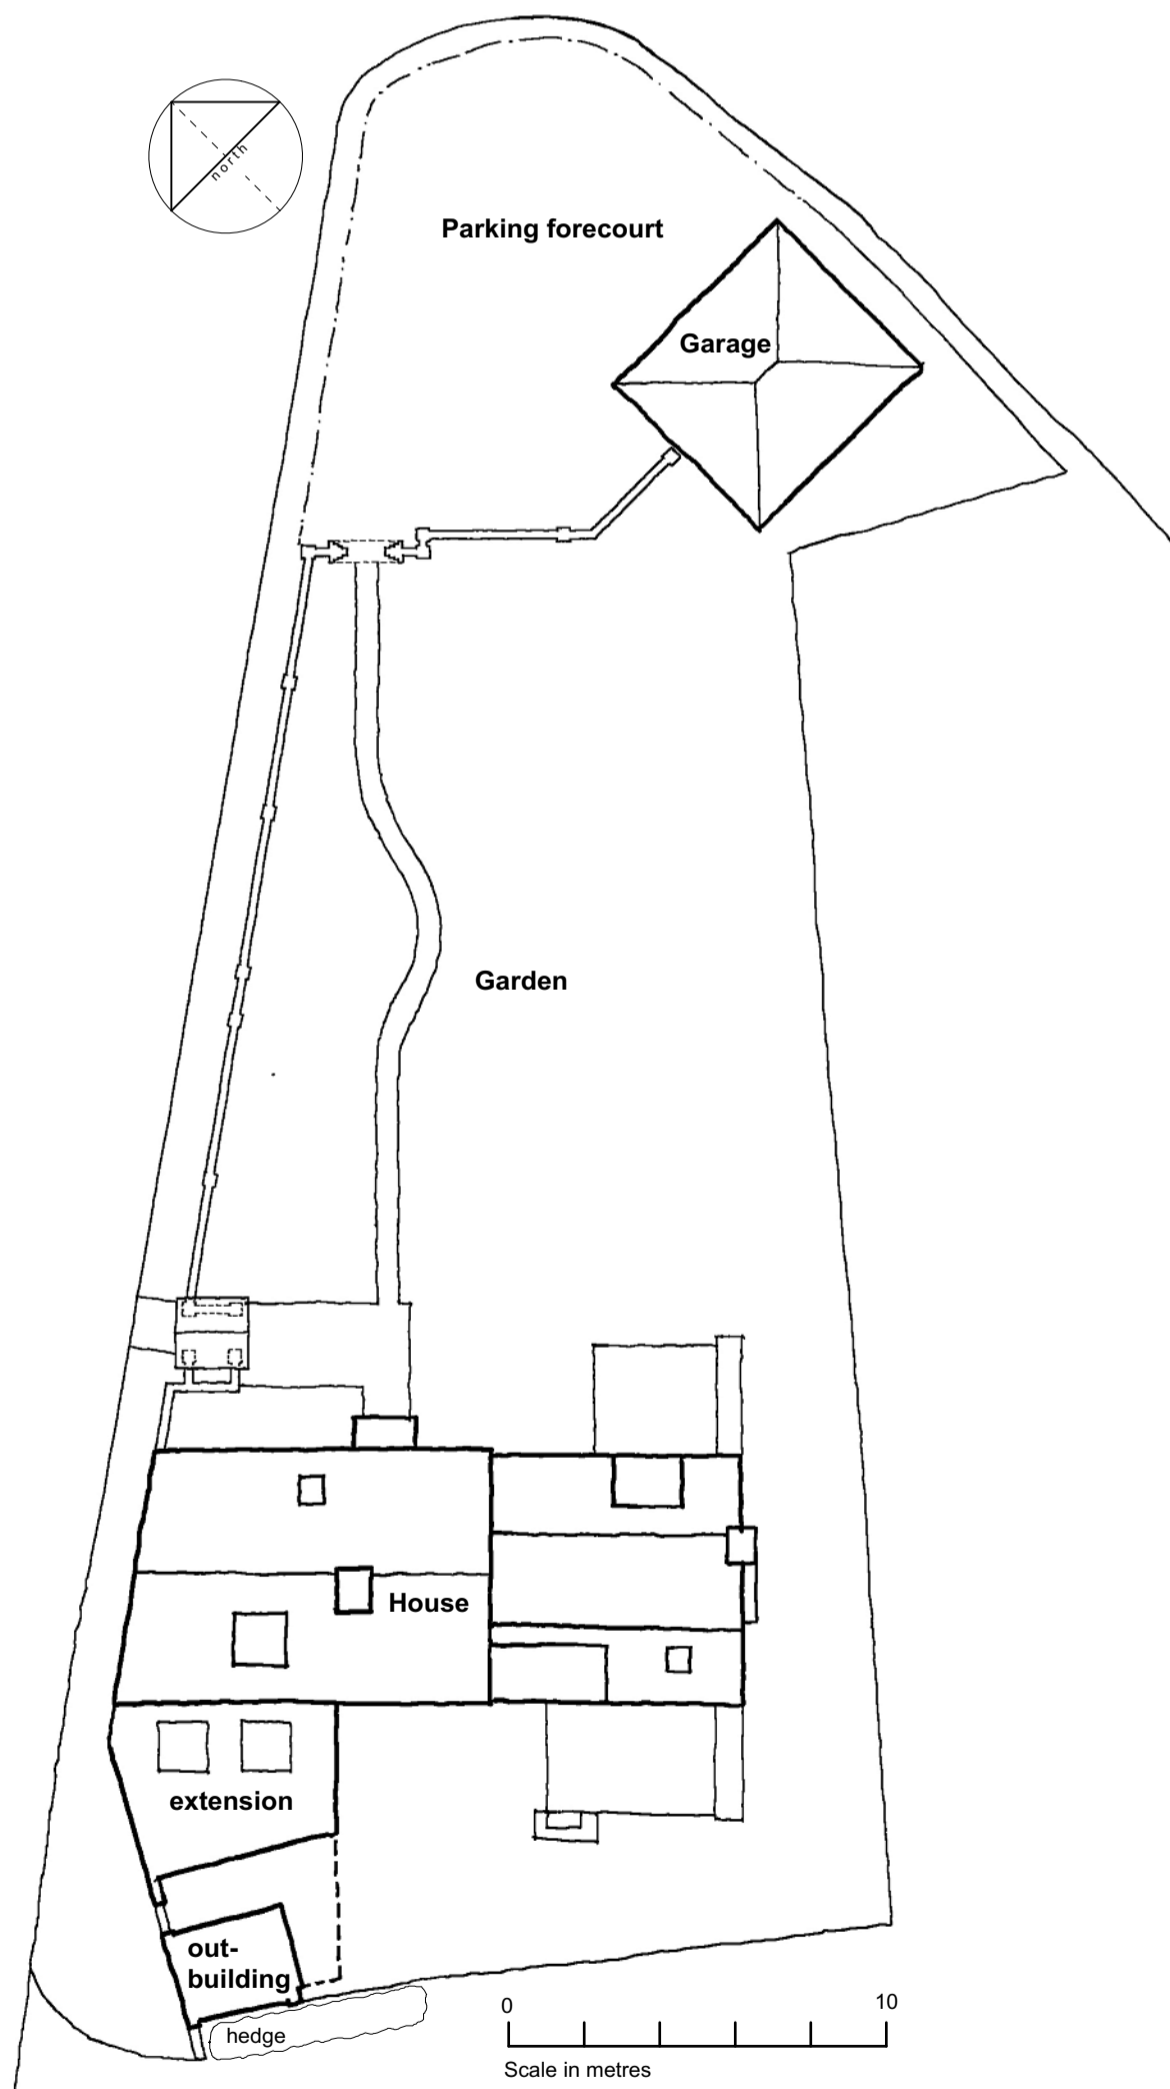


Existing Site & Roof Plan scale 1:200 at A1

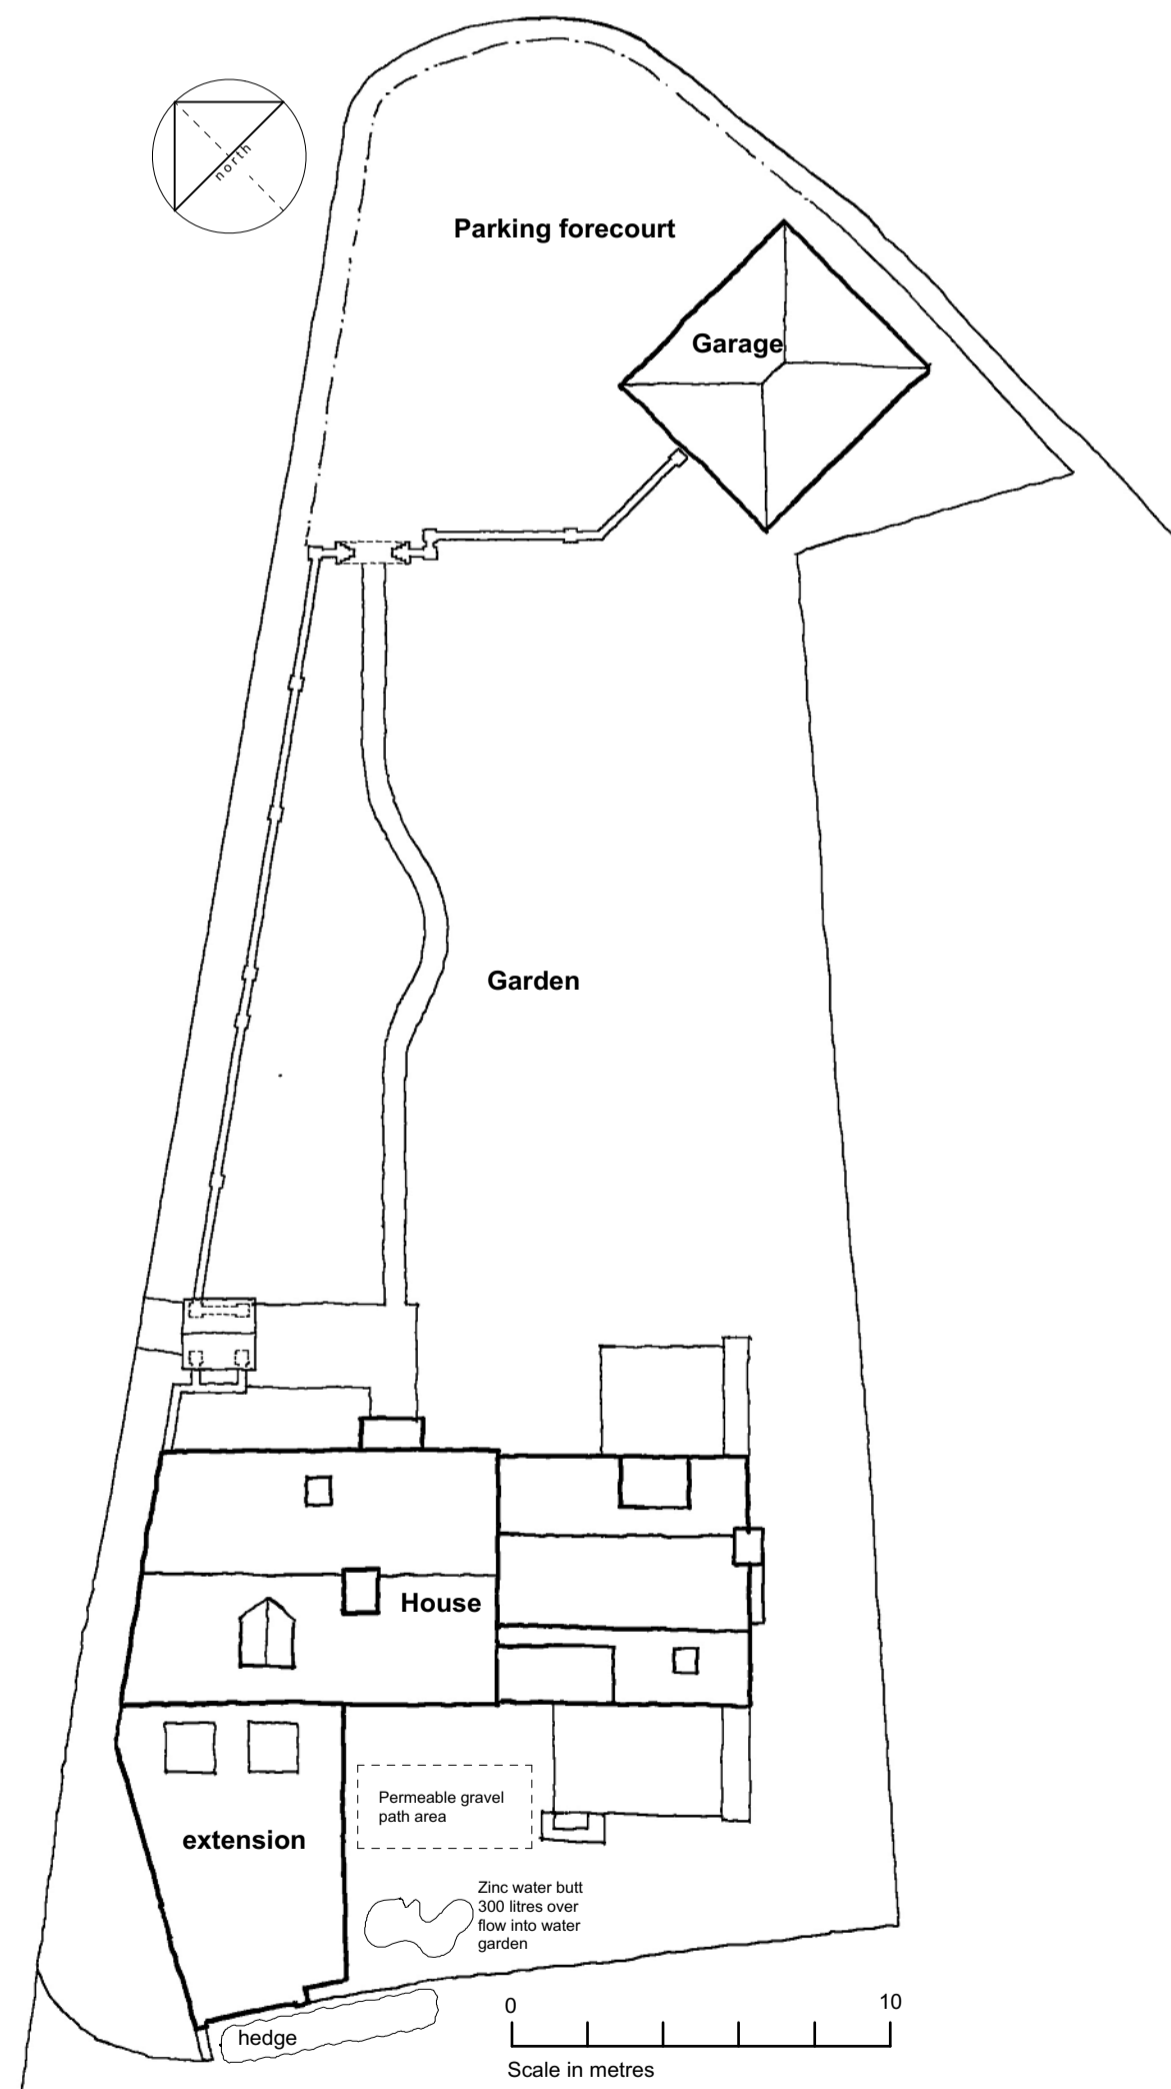

Proposed Site & Roof Plan scale 1:200 at A1

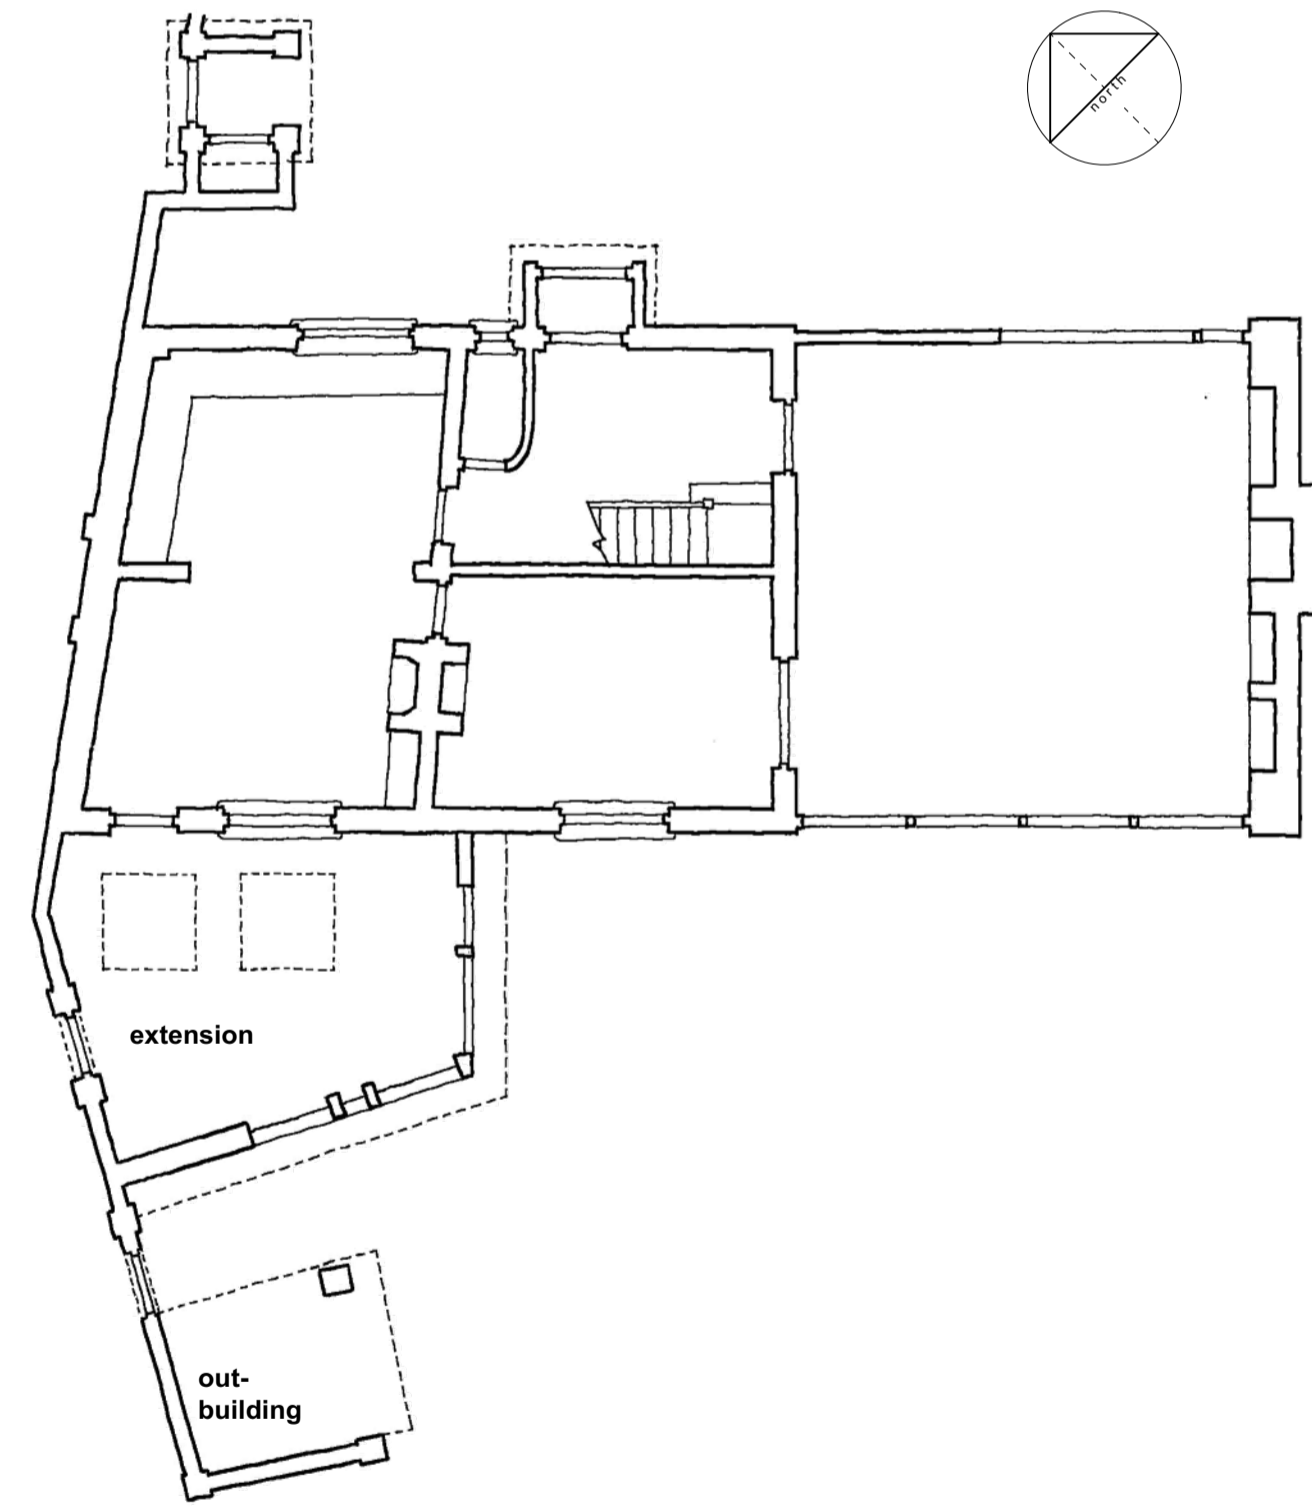

Existing Ground Floor Plan scale 1:100 at A1

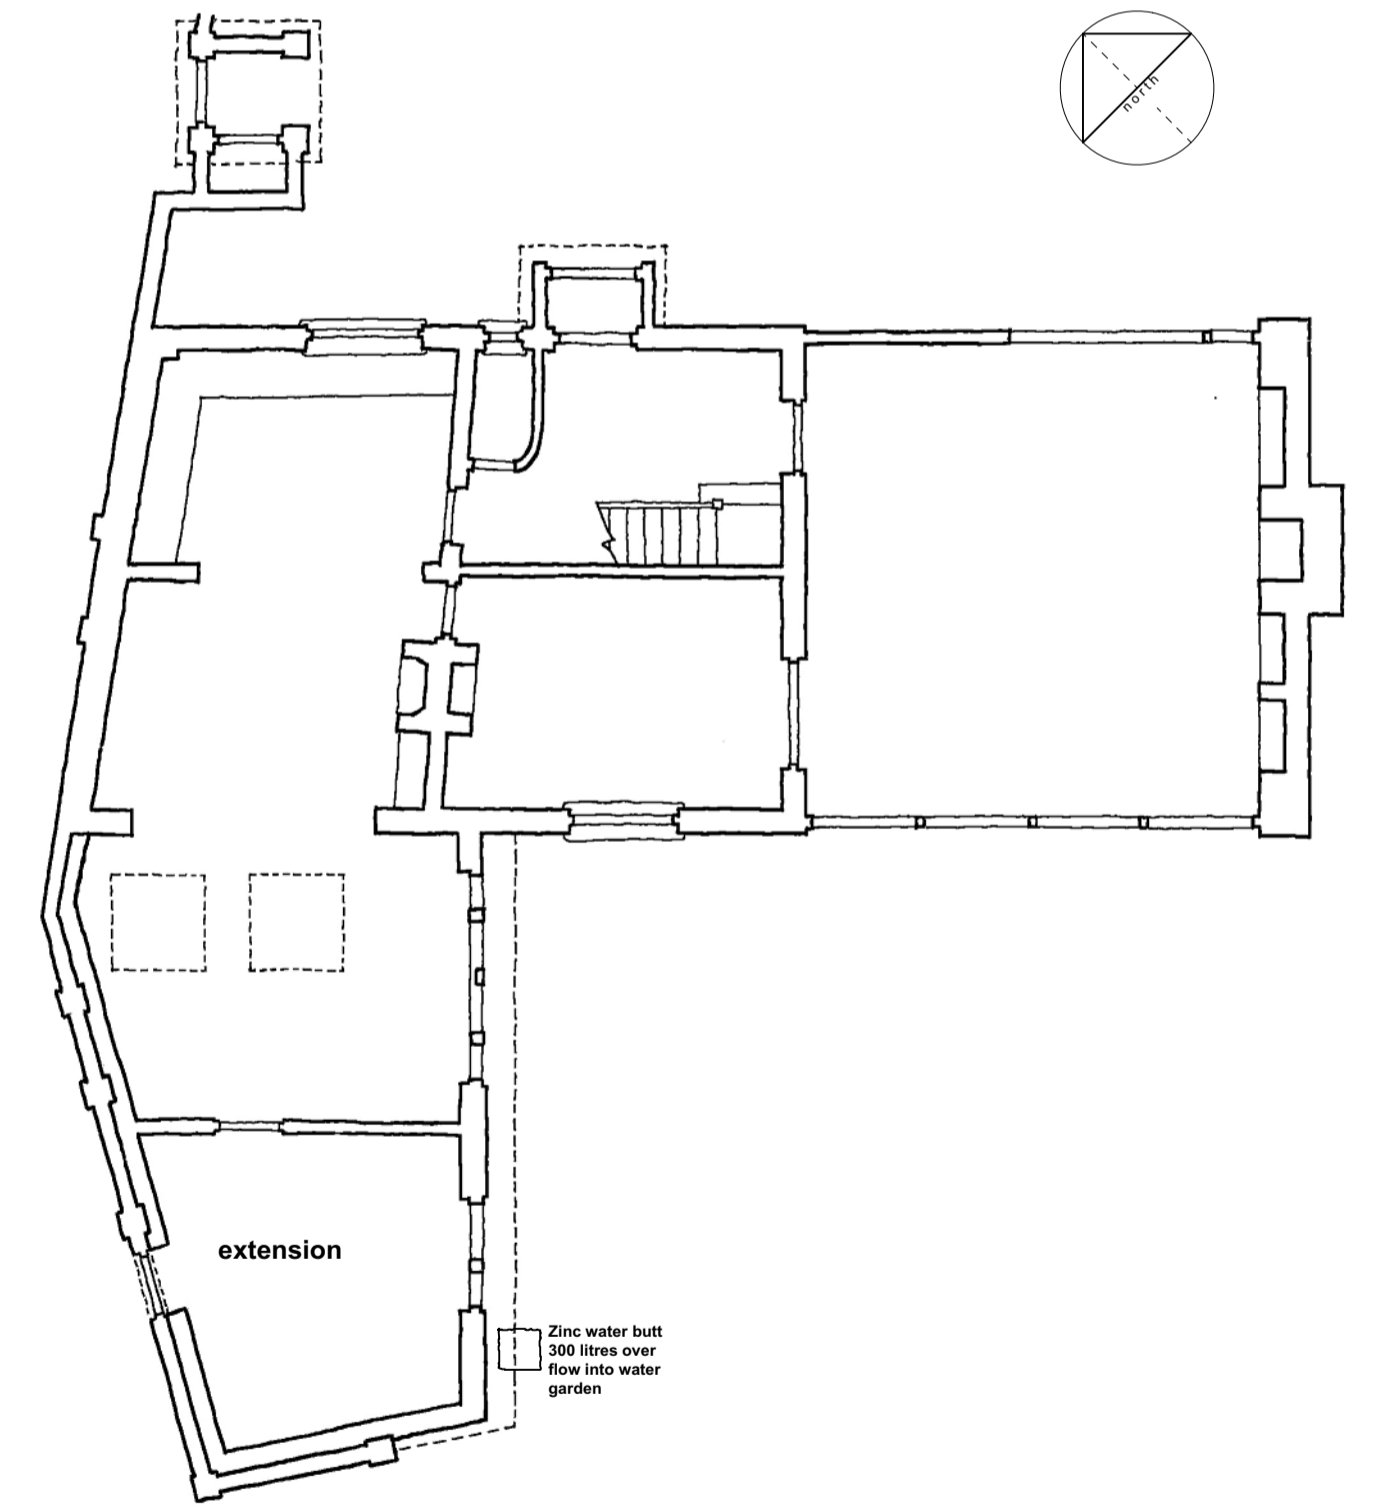

Proposed Ground Floor Plan scale 1:100 at A1

Revisions	
A	19 March 2024 General Revisions of Plan Titles

Drawn by	Date	Project Title	Status	Stage
NGA	16 March 2024	<b>Corner Green Kitchen Extension</b>	<b>Planning</b>	
Scale at A1		Document Title	Drawing Number	Revision
Various (refer to scale bars)		<b>Existing Plans &amp; Elevations</b>	<b>24001 P 001</b>	<b>A</b>