




- - - - - DRAINAGE STORM NEW
- - - - - DRAINAGE STORM EXISTING REMOVED
- - - - - DRAINAGE FOUL NEW
- - - - - DRAINAGE FOUL EXISTING REMOVED
- - - - - DRAINAGE COMBINED NEW
- - - - - DRAINAGE COMBINED EXISTING
- - - - - DRAINAGE COMBINED EXISTING REMOVED

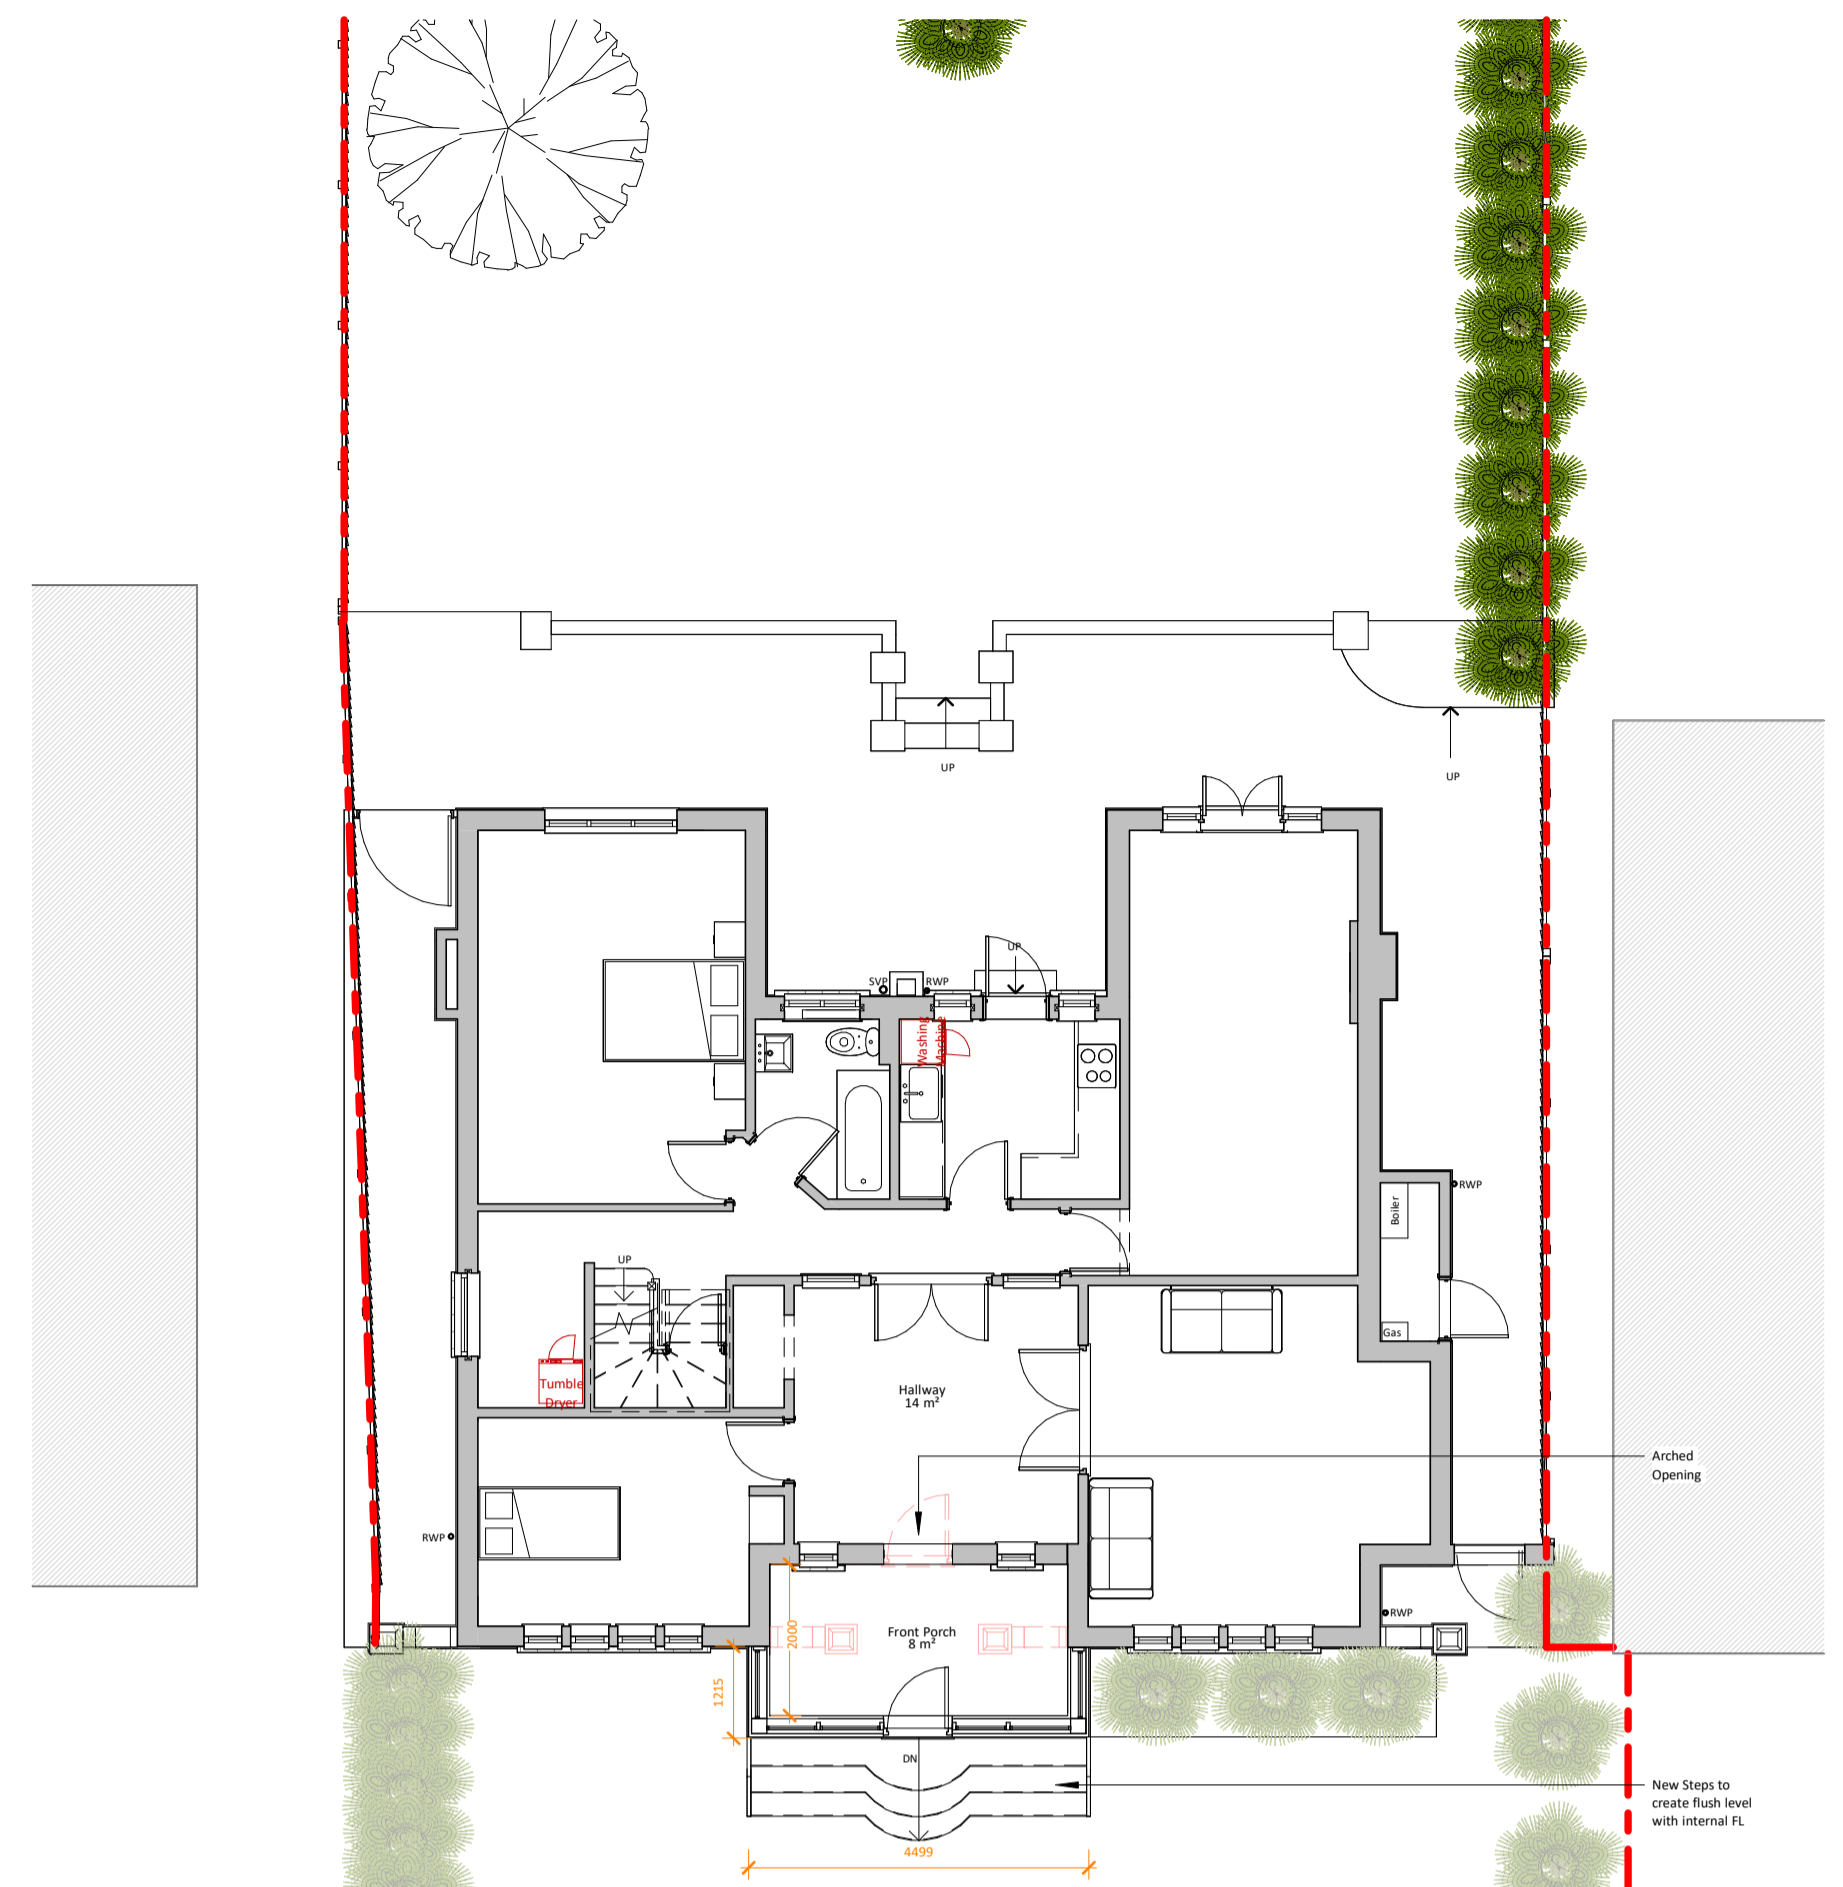

1 Proposed Ground Floor Plan
1 : 100

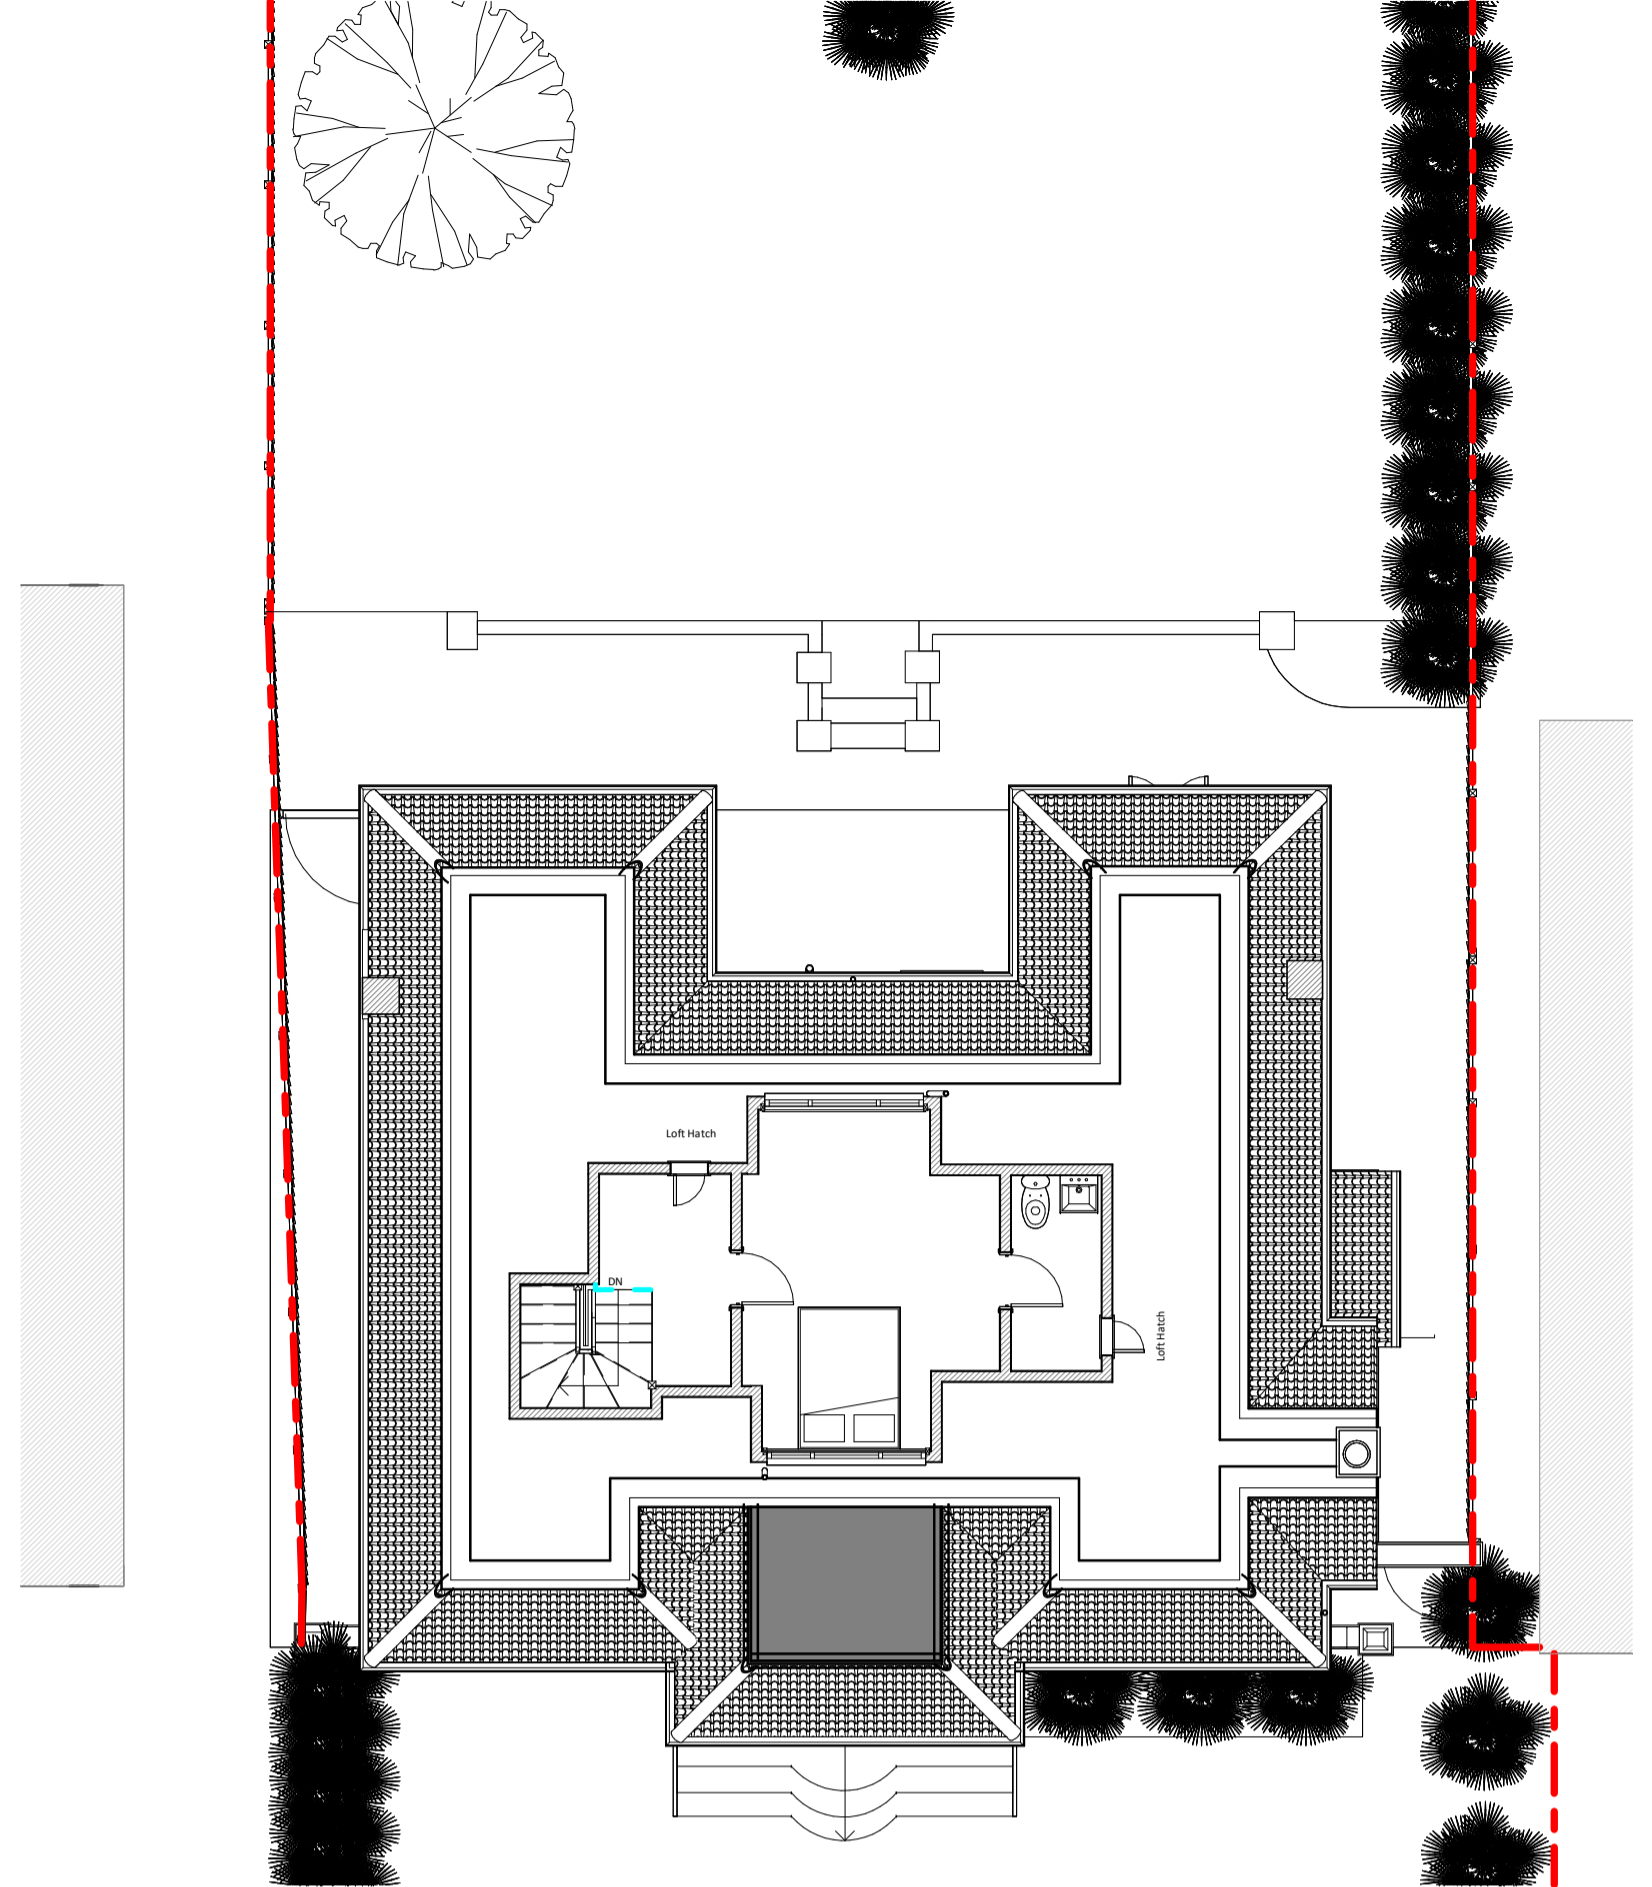

2 Proposed First Floor Plan
1 : 100

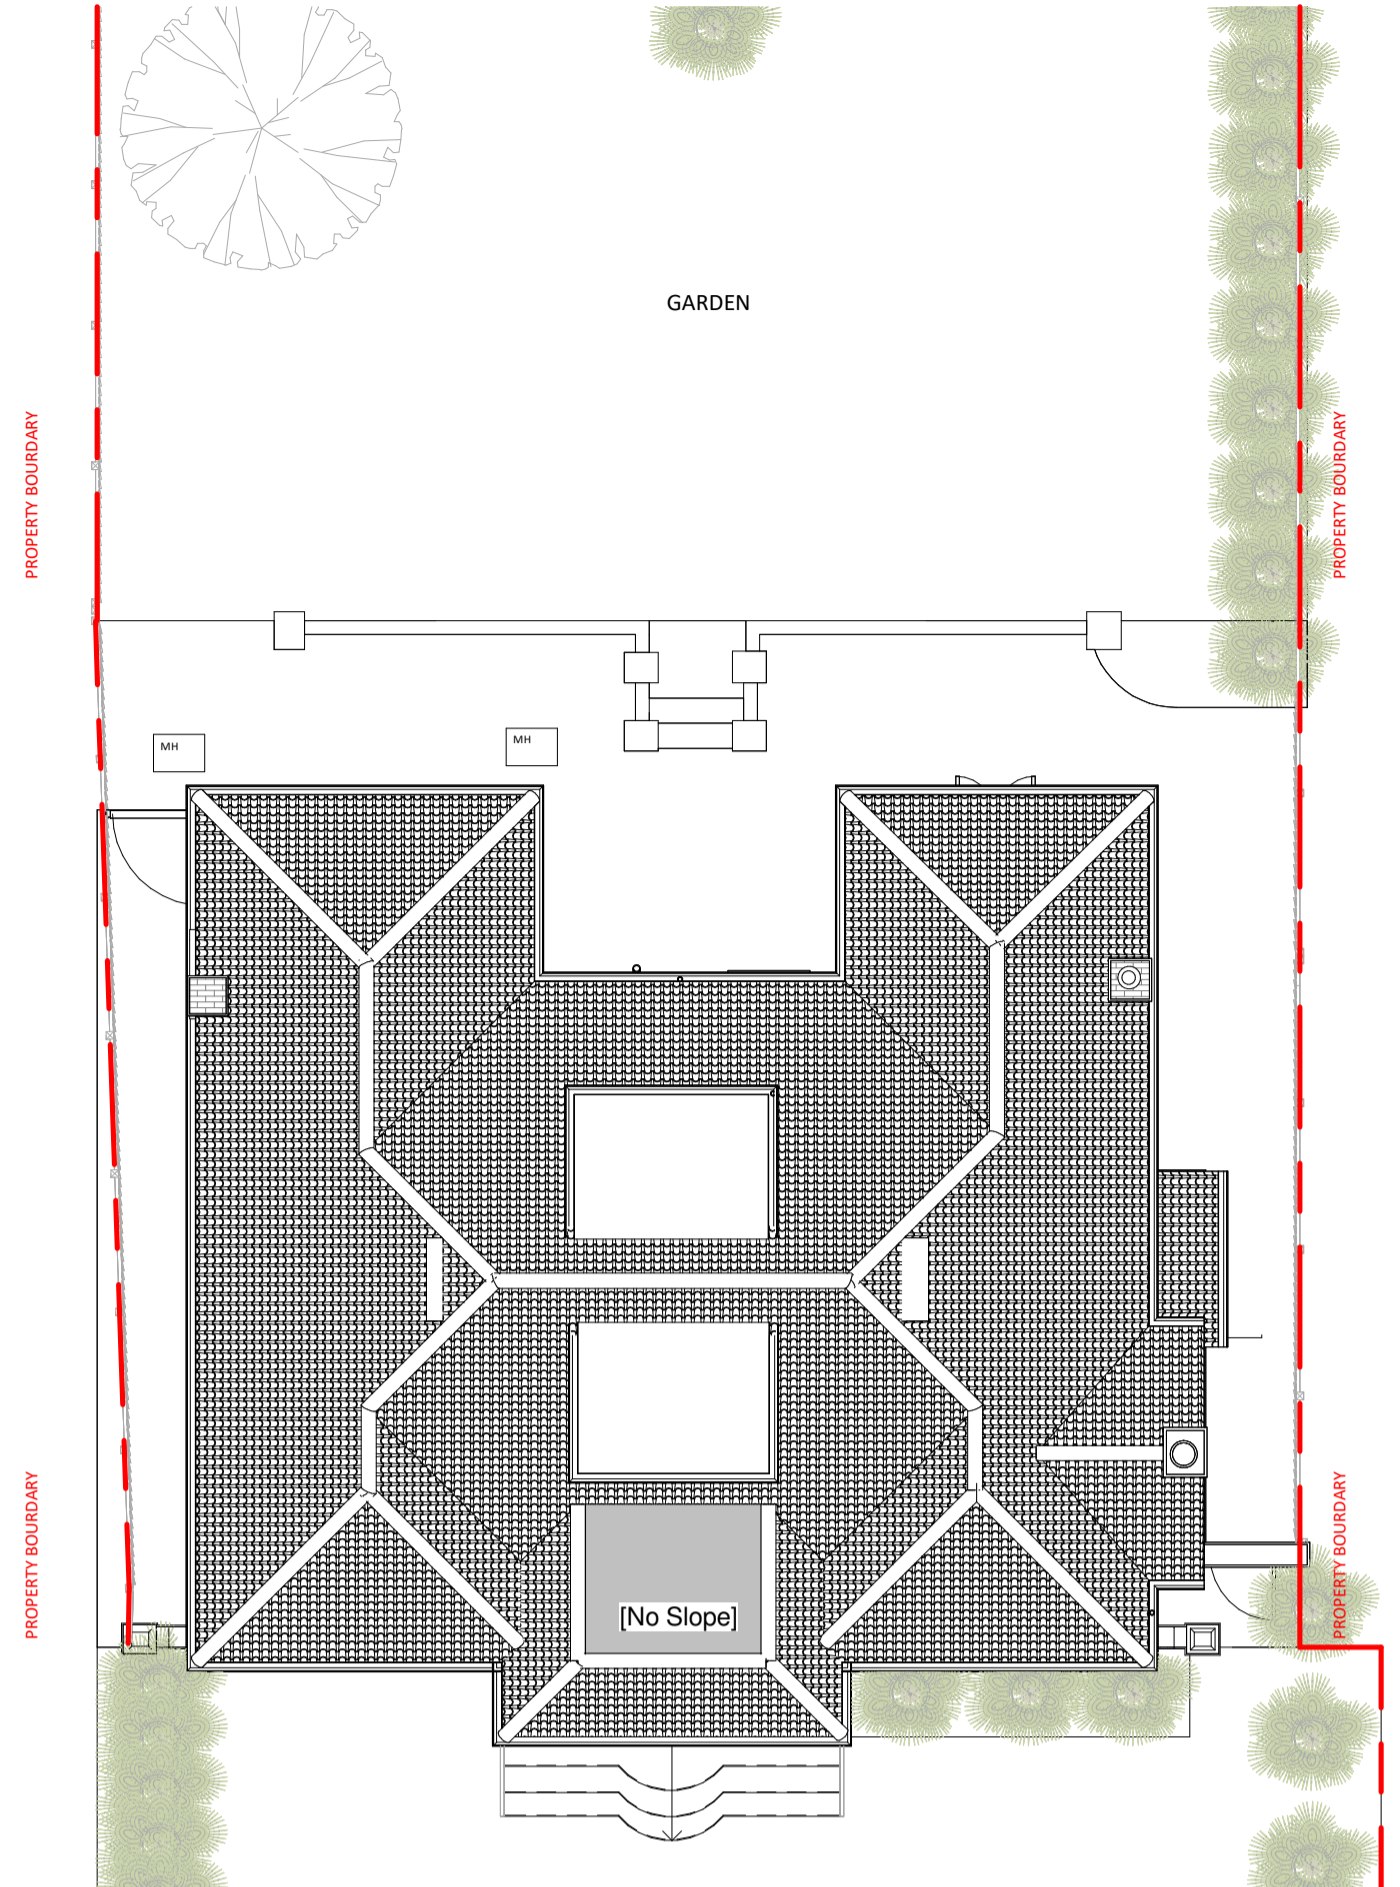

3 Proposed Roof Plan
1 : 100



4 Proposed South Elevation
1 : 100





5 Proposed East Elevation
1 : 100



6 Proposed North Elevation
1 : 100



7 Proposed West Elevation
1 : 100

 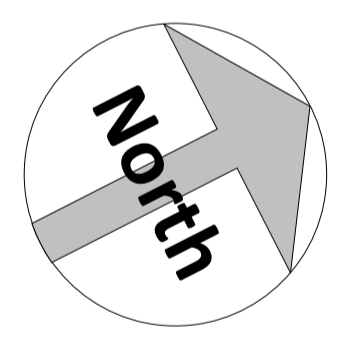

Amendments :

Rev	Date	Description

Project:
Miss K Collinstone
Robily, Dartford Road
Sutton At Hone, Dartford
DA4 9HY

Title:
Planning Drawings
Proposed Layouts and Elevations

Bluetime Retail Ltd /
Bluetime Home Design LLP.
Design, Project
Management, Build

Thames Innovation Center,
Veridion Way, Veridion
Park, Erith, Kent DA18 4AL

blue lime[®]

Tel: 01322 521026

Robily, Dartford Road
Front Porch

Drawn by: B.J. Scale: 1 : 100 © A1 Date: 12/03/24

Drawing number: BL/DRG/151221/ 04

Do not scale from this drawing. Dimensions to be checked on site.