



© This drawing is the property of Bluetime Retail Ltd who retain the sole copyright of its contents & it may not be reproduced in part or in whole without written permission


- DRAINAGE STORM NEW
- DRAINAGE STORM EXISTING
- DRAINAGE STORM EXISTING REMOVED
- DRAINAGE FOUL NEW
- DRAINAGE FOUL EXISTING
- DRAINAGE FOUL EXISTING REMOVED
- DRAINAGE COMBINED NEW
- DRAINAGE COMBINED EXISTING
- DRAINAGE COMBINED EXISTING REMOVED

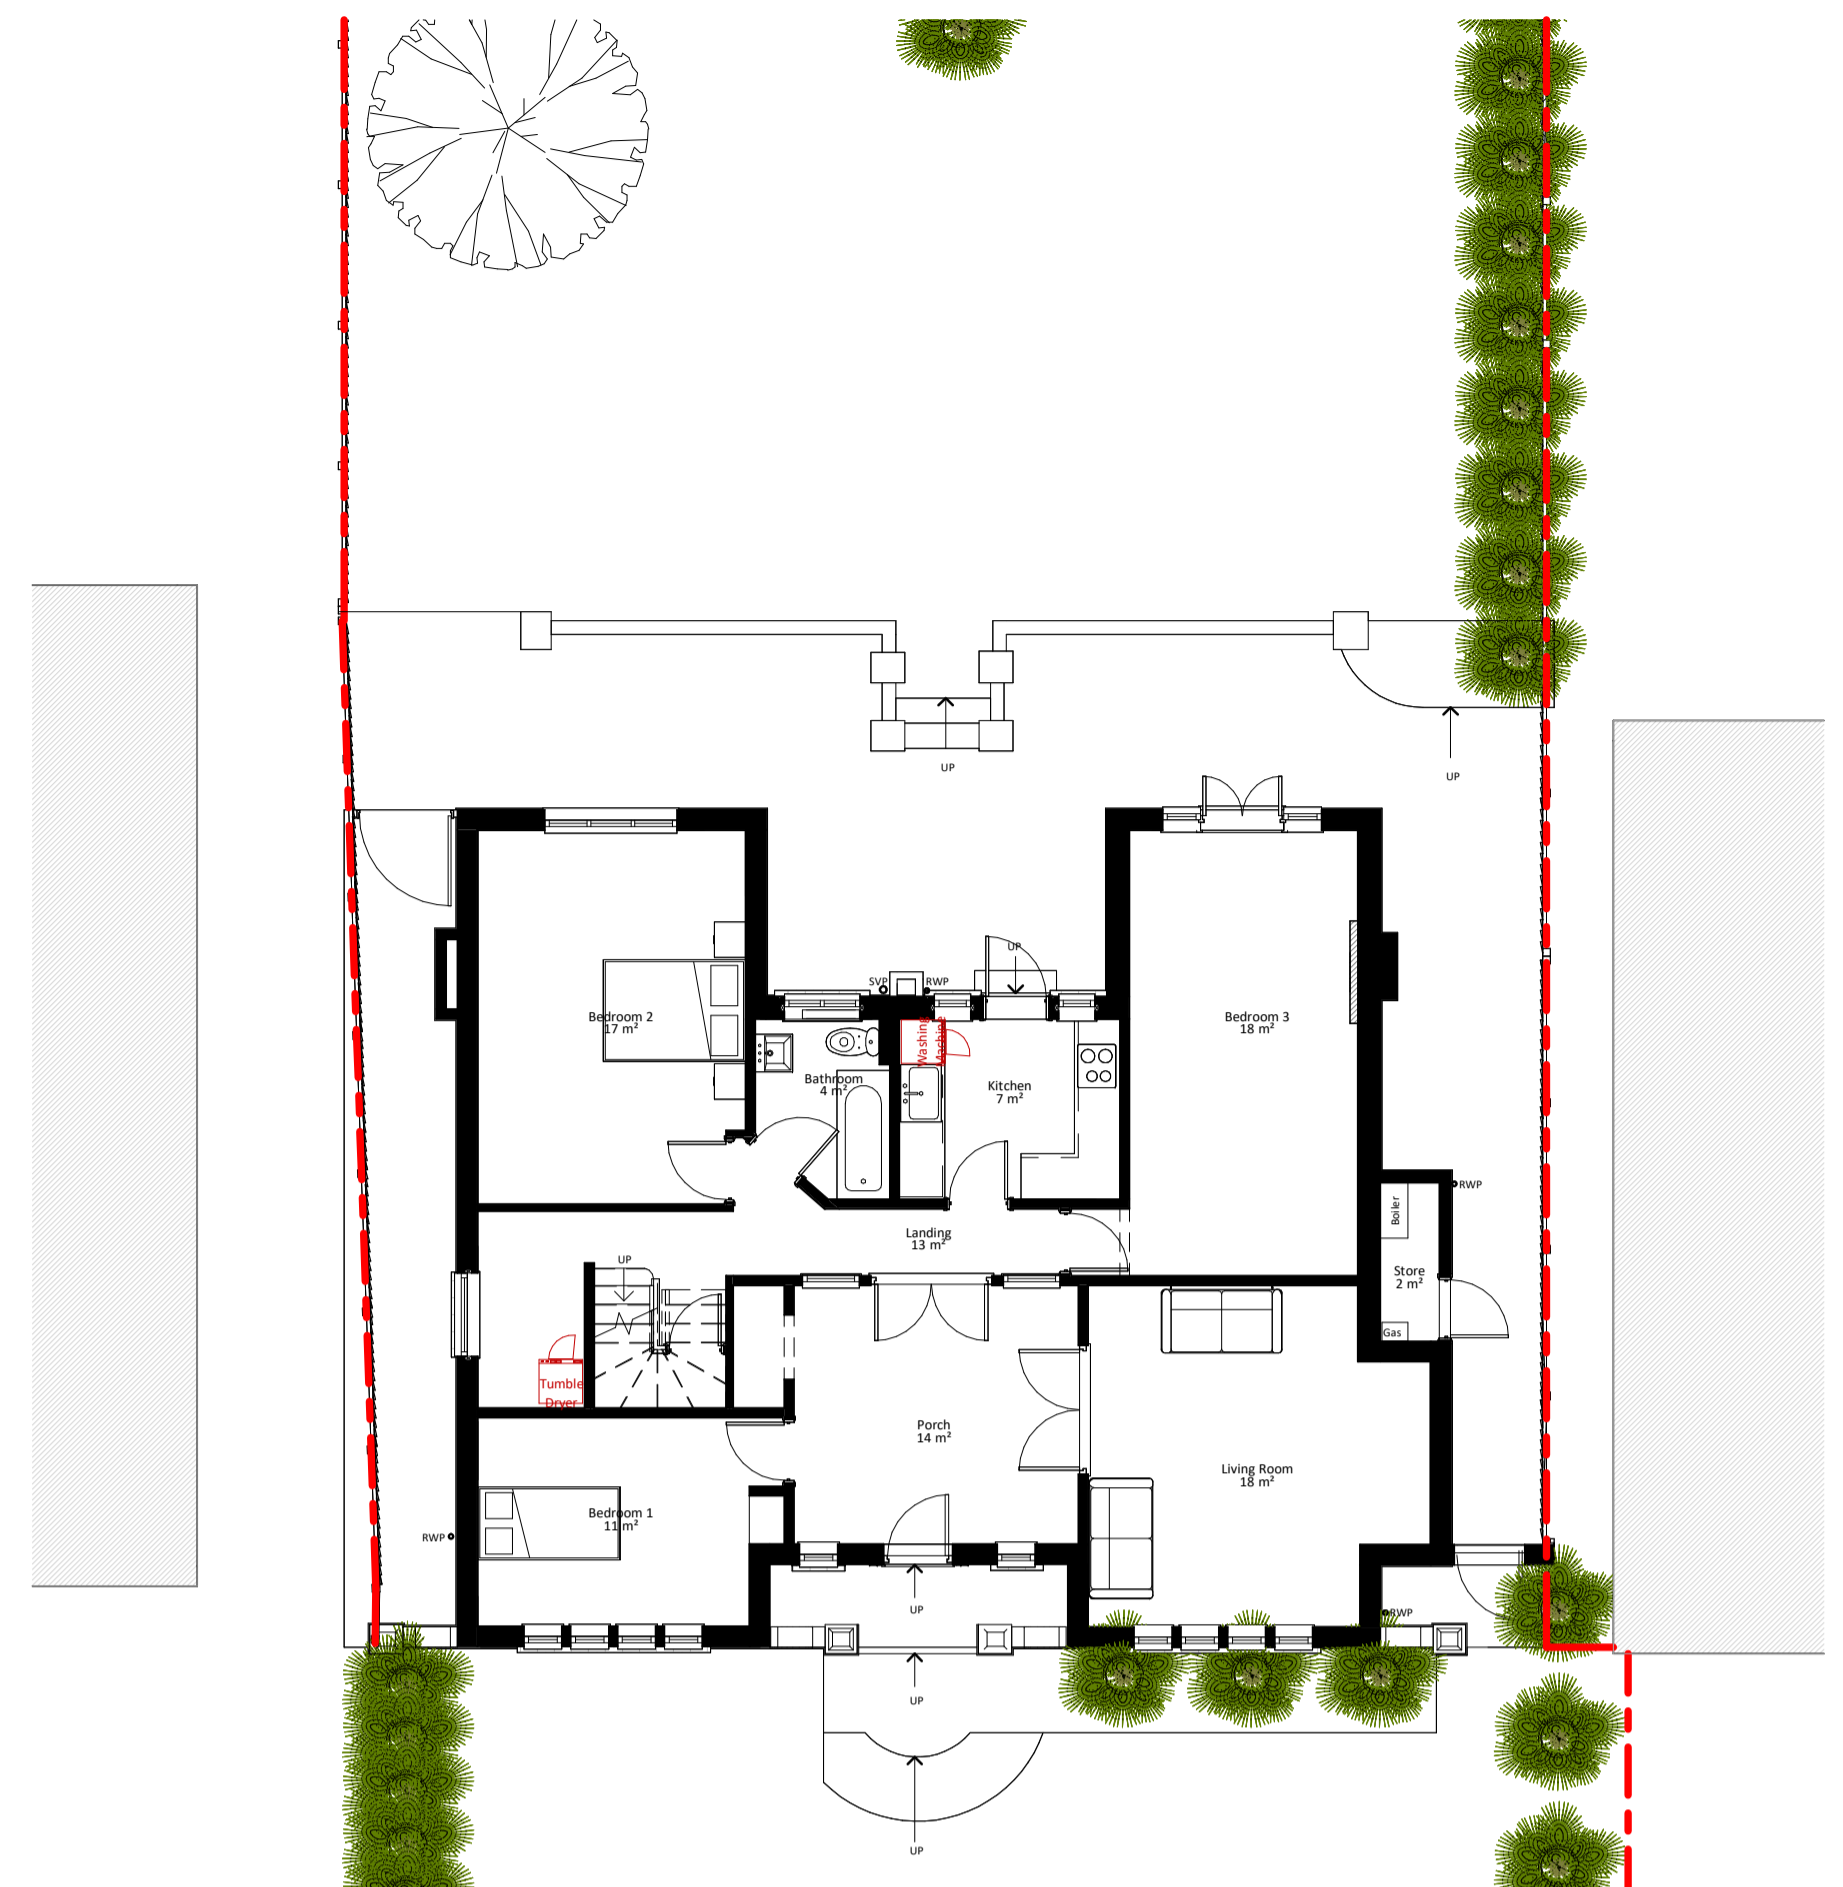

1 Existing Ground Floor Plan
1 : 100

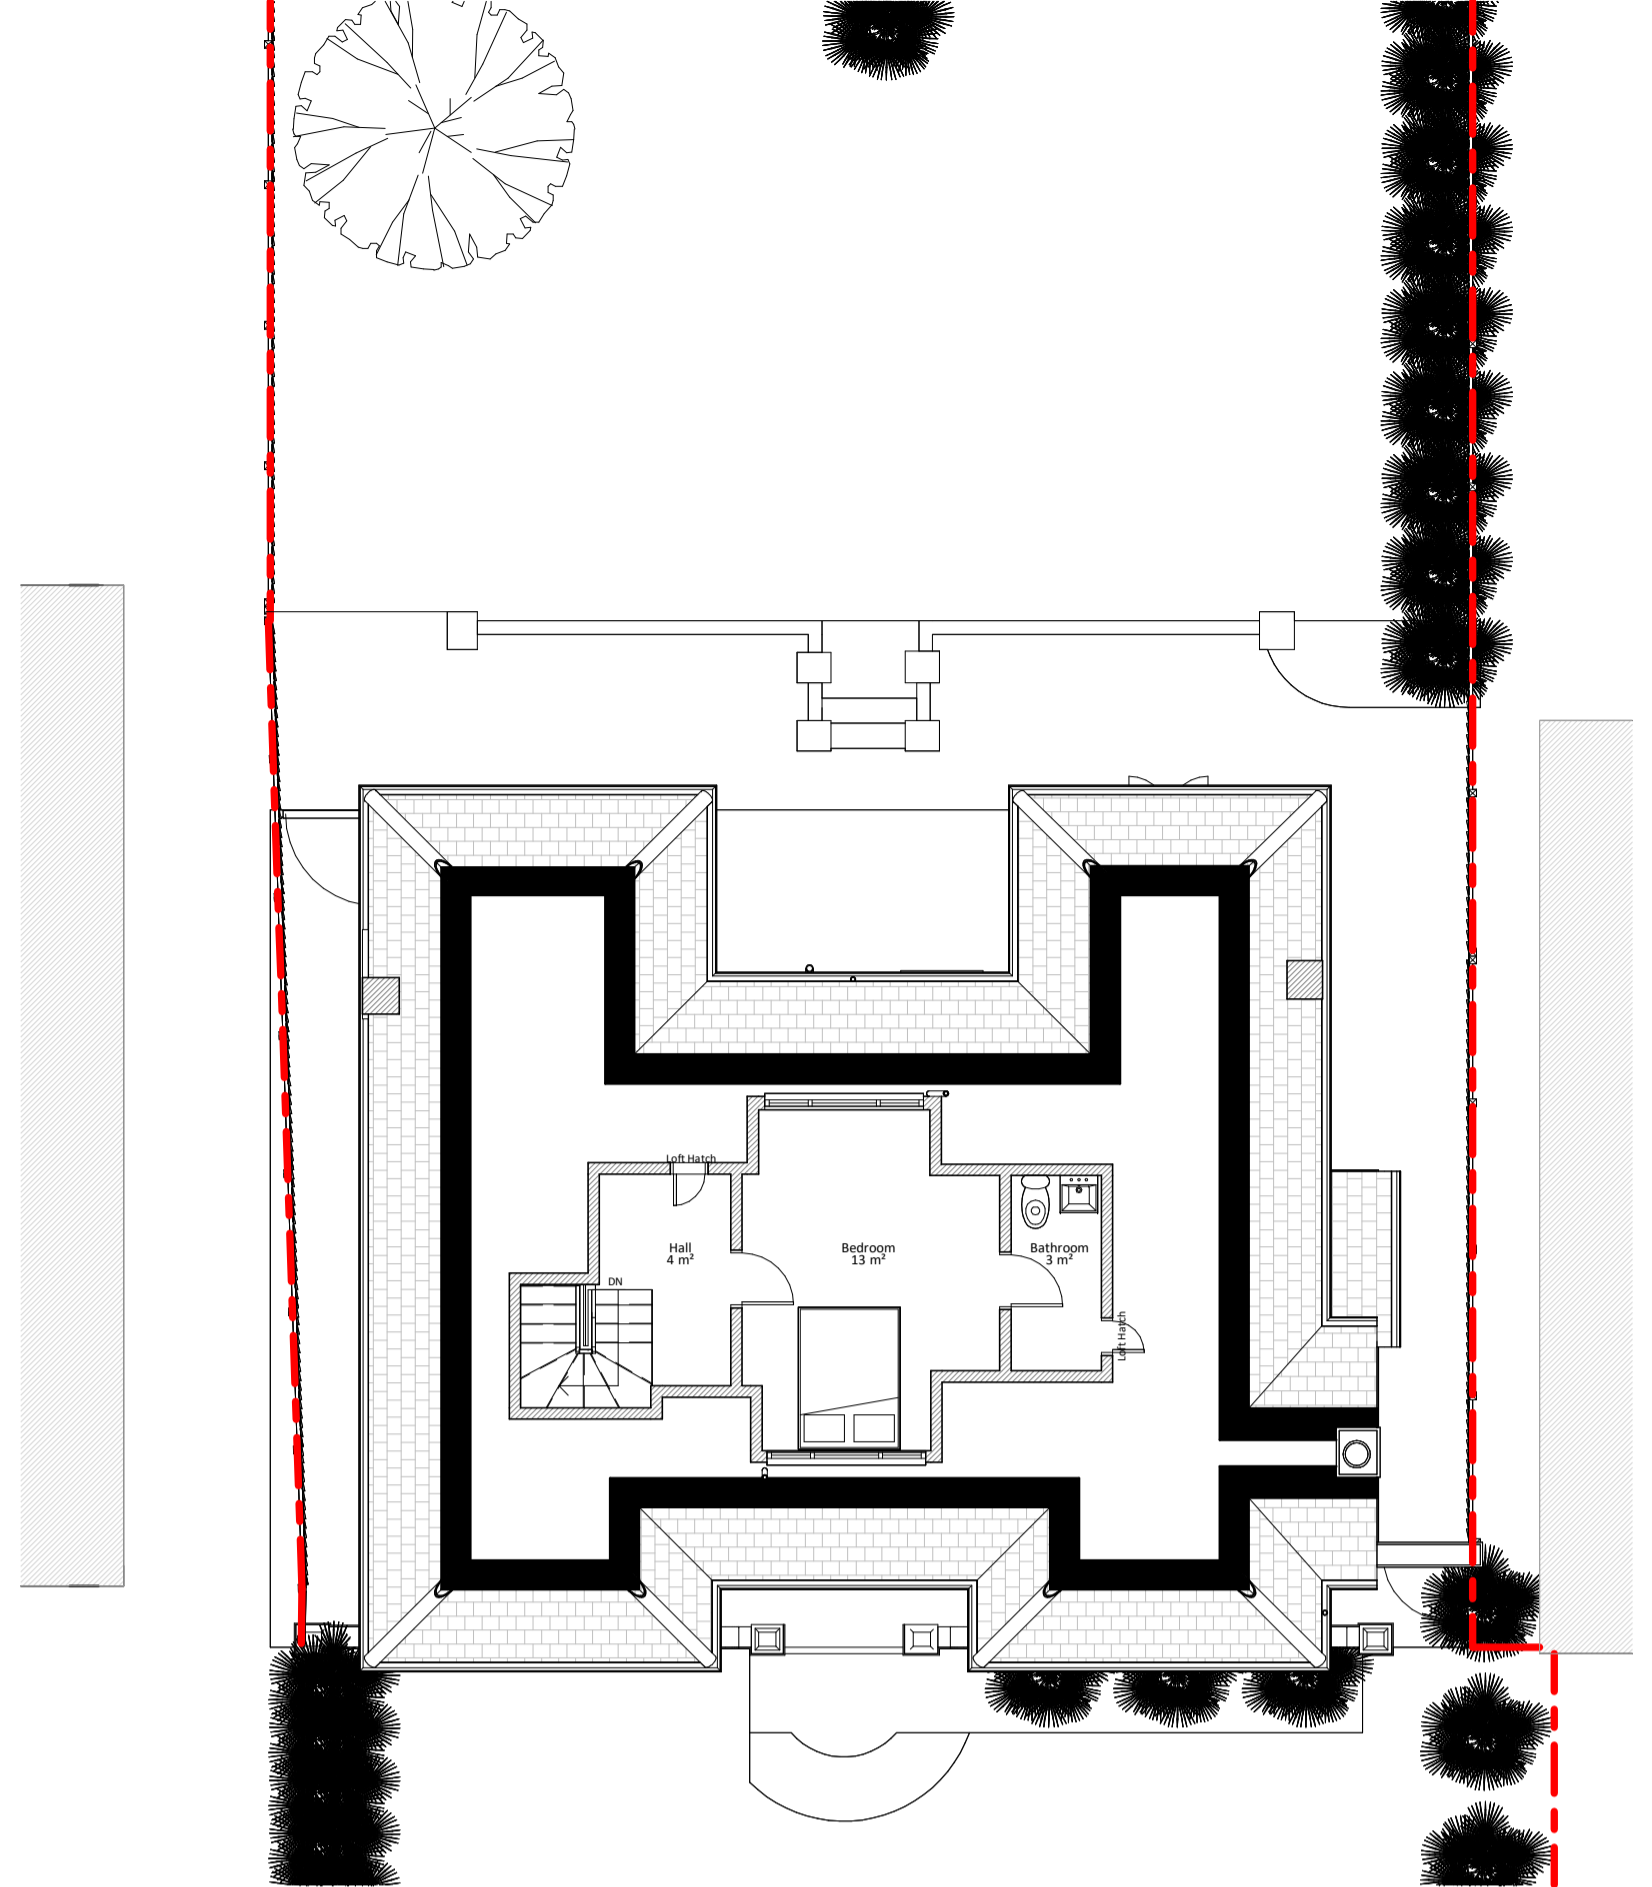

2 Existing First Floor Plan
1 : 100

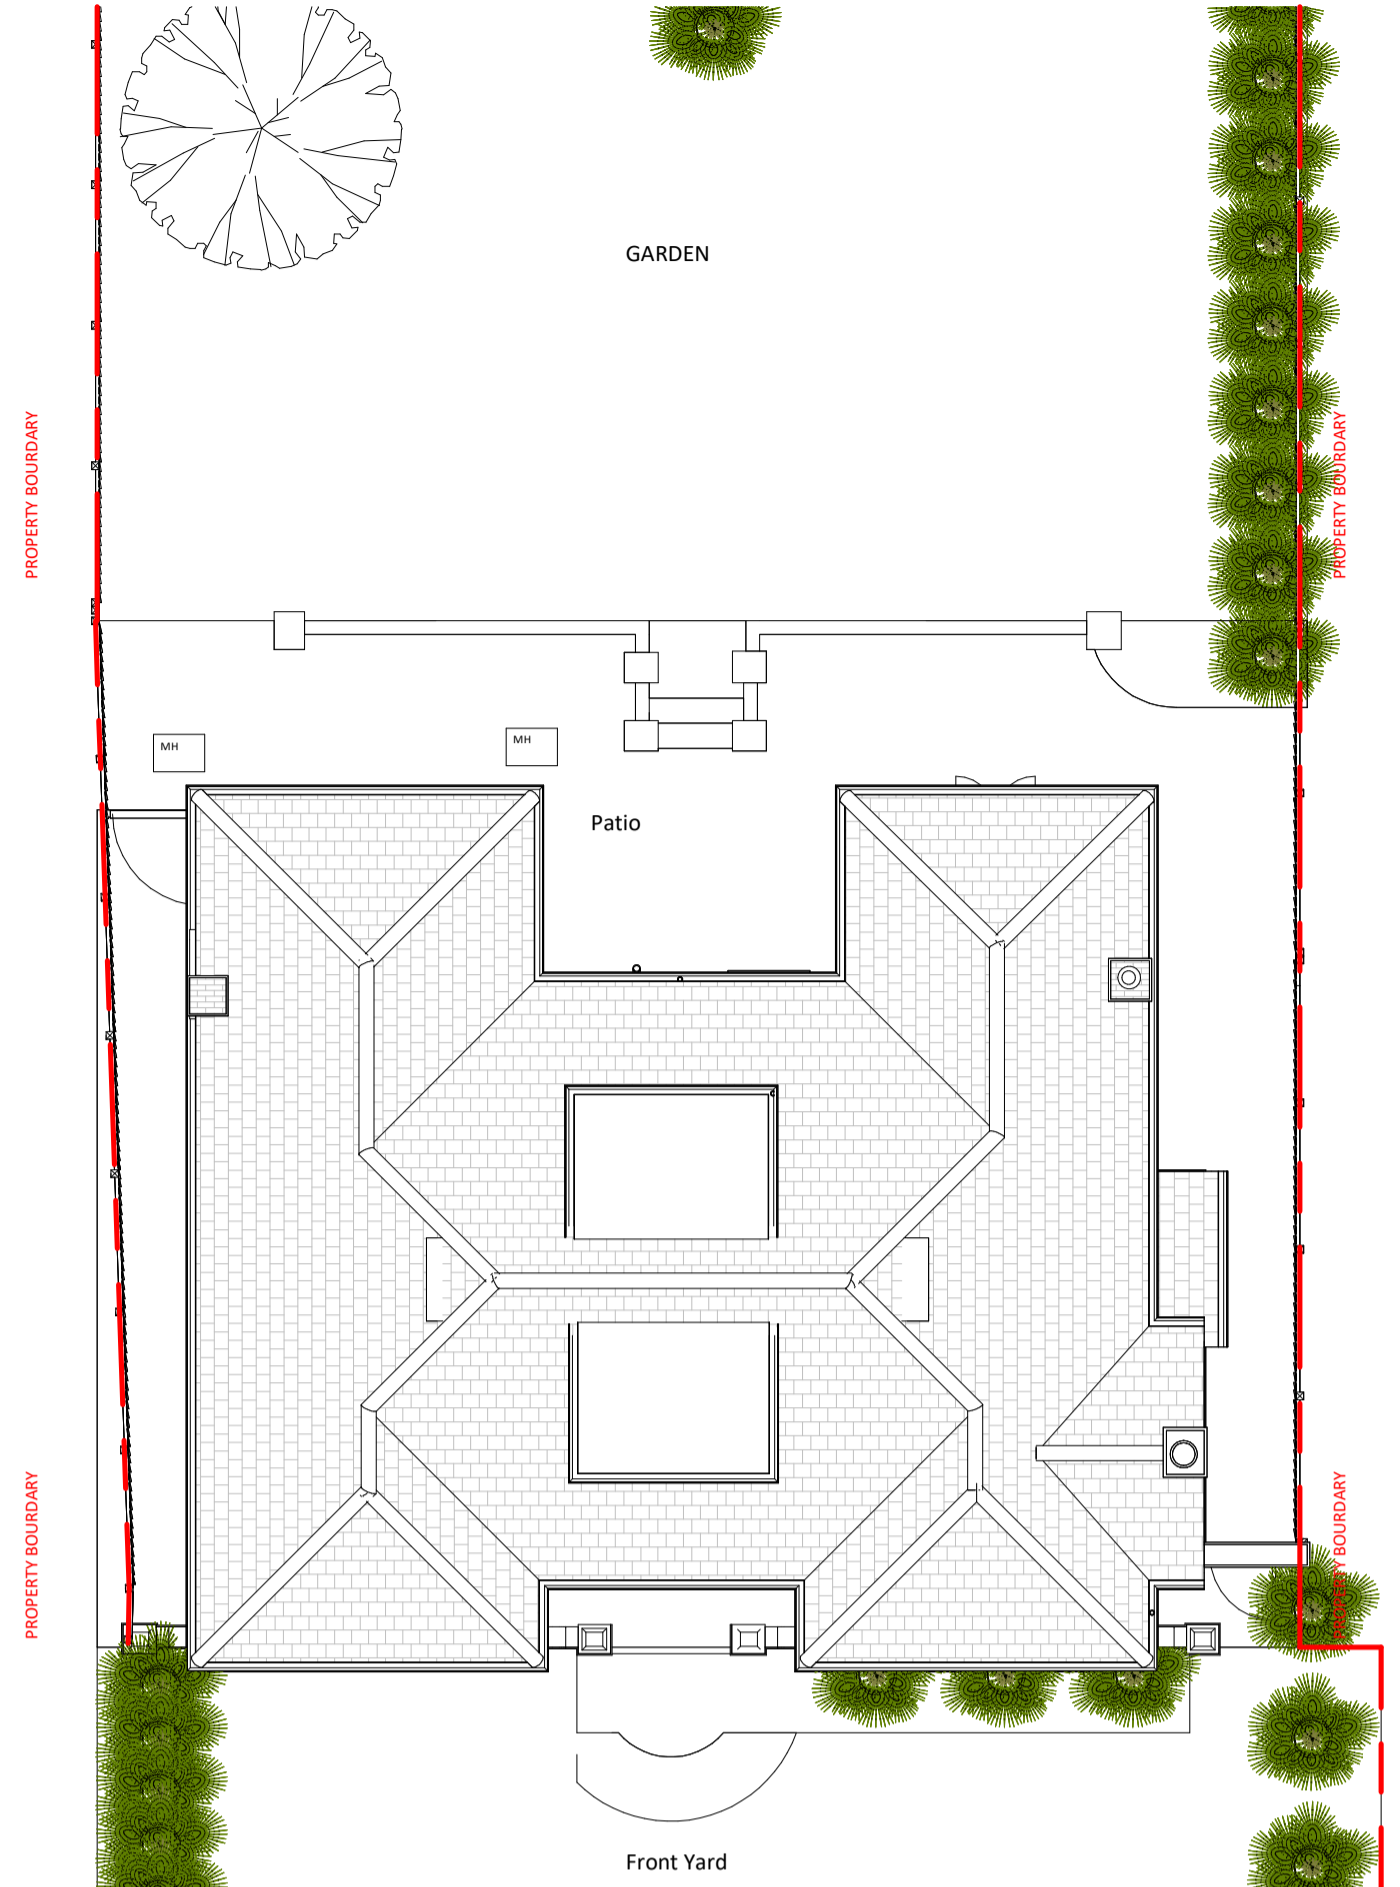

3 Existing Roof Plan
1 : 100



4 Existing South Elevation
1 : 100





5 Existing East Elevation
1 : 100



6 Existing North Elevation
1 : 100



7 Existing West Elevation
1 : 100

 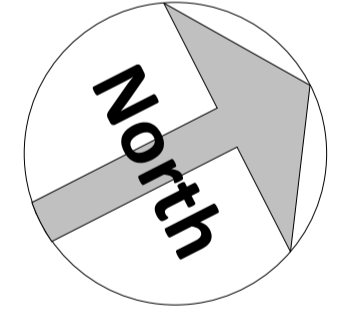

Amendments :		
Rev	Date	Description

Project:
Miss K Collinstone
Robily, Dartford Road
Sutton At Hone, Dartford
DA4 9HY

Title:
Planning Drawings
Existing Layouts and Elevations

Bluetime Retail Ltd /
Bluetime Home Design LLP.
Design, Project
Management, Build



Thames Innovation Center,
Veridion Way, Veridion
Park, Erith, Kent DA18 4AL

Tel: 01322 521026

Robily, Dartford Road
Front Porch

Drawn by: B.J. Scale: 1 : 100 © A1 Date: 12/03/24

Drawing number: BL/DRG/151221/ 03 Rev:

Do not scale from this drawing. Dimensions to be checked on site.

18/03/2024 13:19:49