




South Elevation (Front)

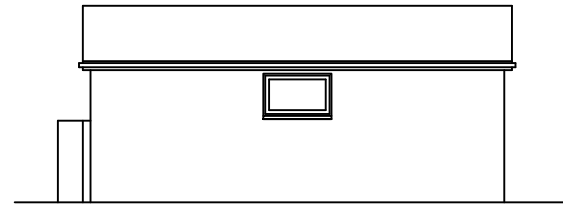


East Elevation (Side)

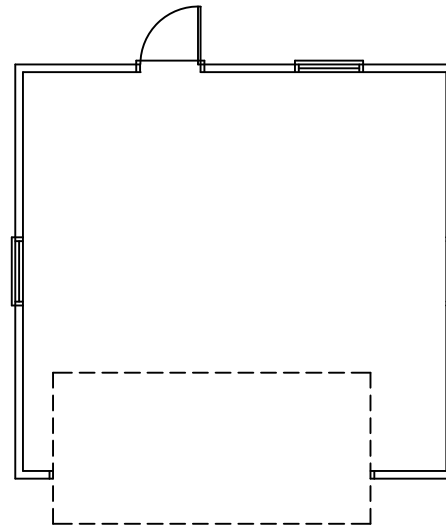

Plan


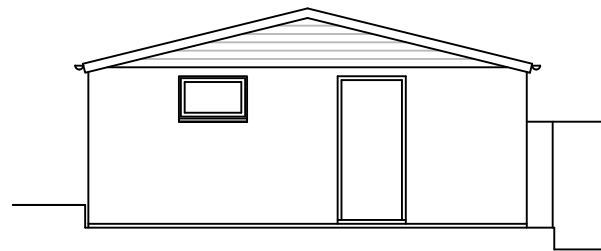


North Elevation (Rear)

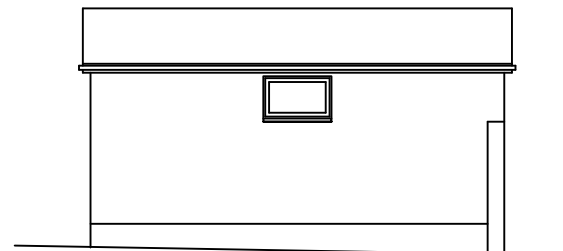

West Elevation (Side)

Scale: 1:100

  

Existing Garage

Drawing No.
2304 - 07

Date: March 2024
Scale: 1:100 @ A3
Drawn: KE

New Detached House Land adjacent to 31 Wood Lane, Darent

