



Materials

Walls

Multi red stocks brickwork with white weatherboarding at first floor level.


Roofs

Slate to main roofs with grey single ply membrane to dormer. Black UPVC rainwater goods.

Joinery


White UPVC double glazed casement windows with softwood painted front and side doors. White UPVC double glazed casement doors and glazed screen to rear.

North Elevation (Rear)

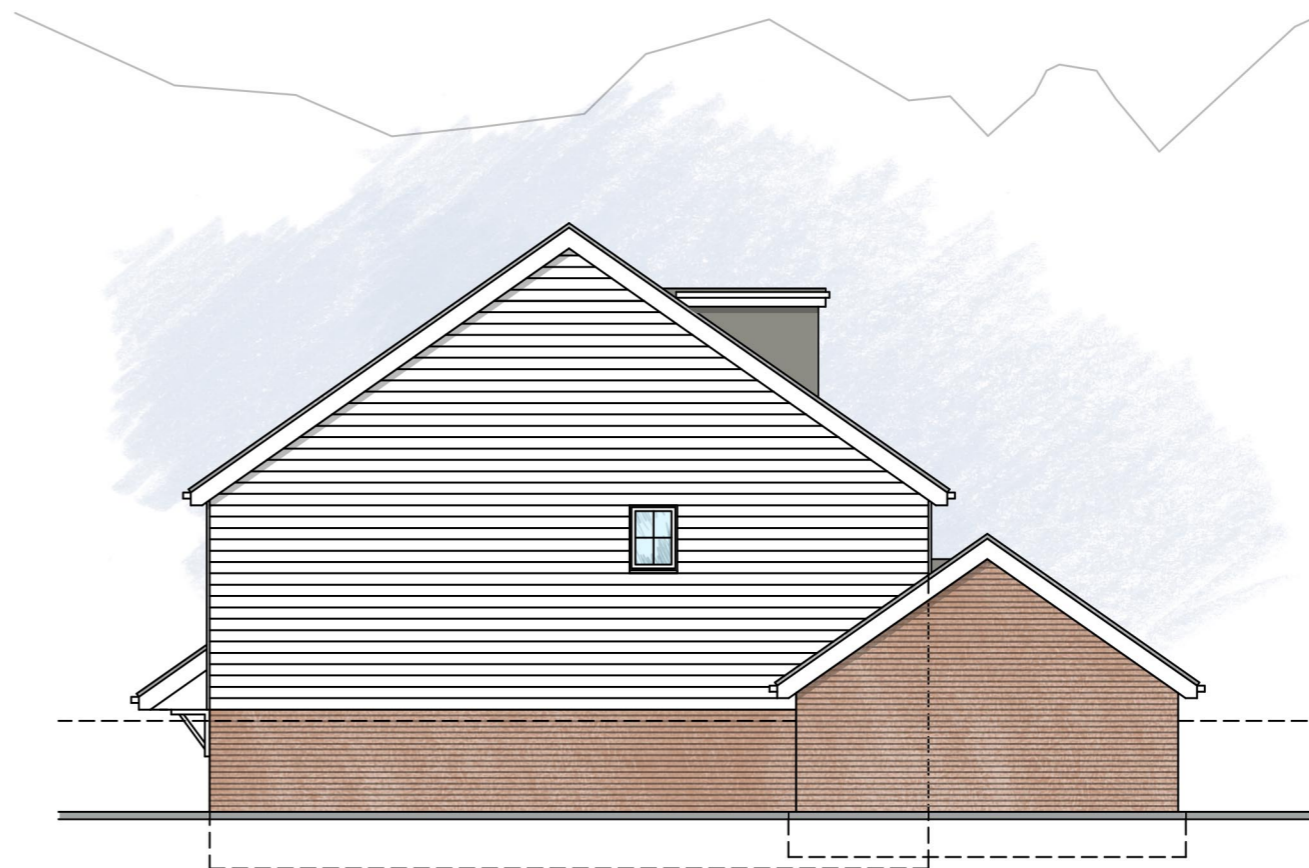

East Elevation (Side) Fencing removed for clarity

Scale: 1:100

 

New Detached House
Land adjacent to 31 Wood Lane, Darent

Proposed North & East Elevations

Drawing No.

2304 - 05

Date: Feb 2024

Scale: 1:100 @ A3

Drawn: KE

KUBE
ARCHITECTURE