




Ground Floor Plan

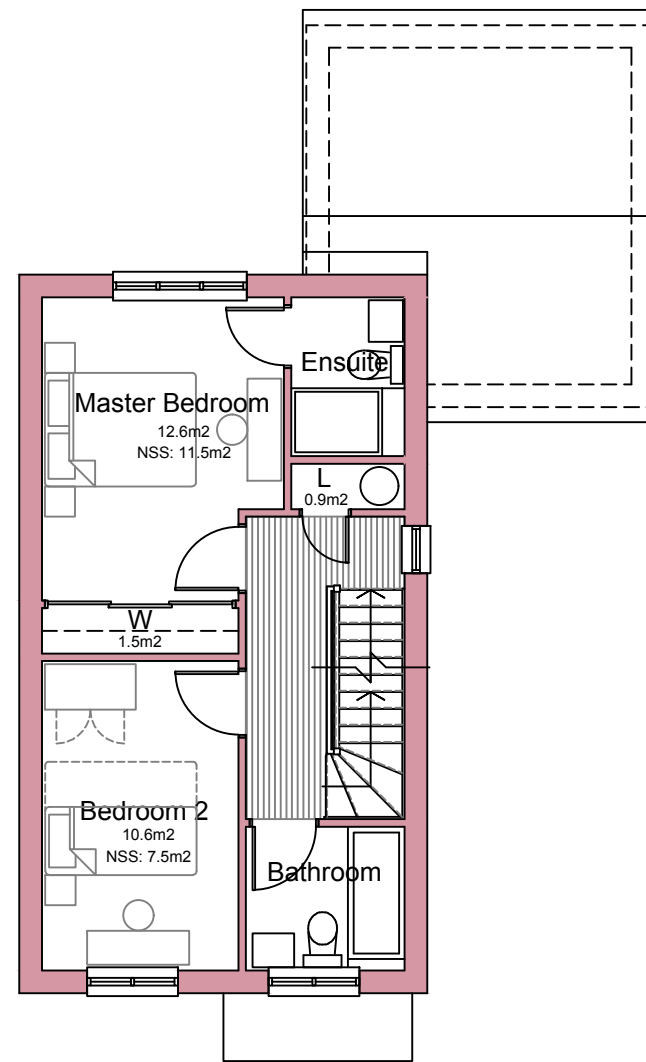

First Floor Plan

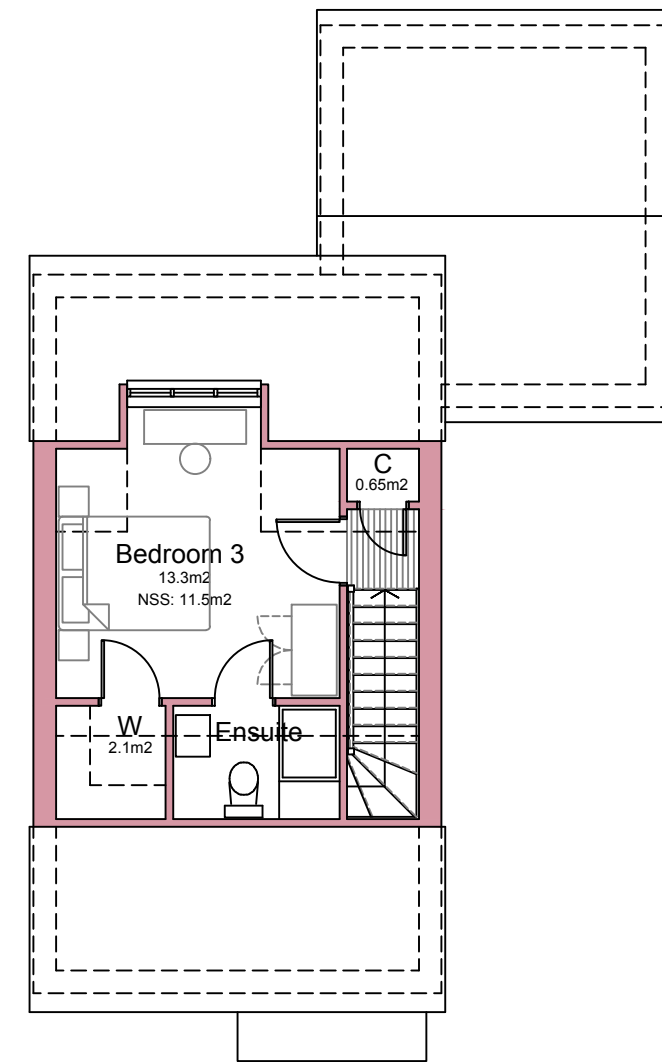

Second Floor Plan

 

Proposed Floor Layouts

Drawing No.
2304 - 03

Date: Feb 2024
Scale: 1:100 @ A3
Drawn: KE

New Detached House
Land adjacent to 31 Wood Lane, Darent

KUBE
ARCHITECTURE